
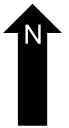
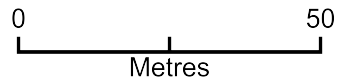


4 DD Garden Room (blue)

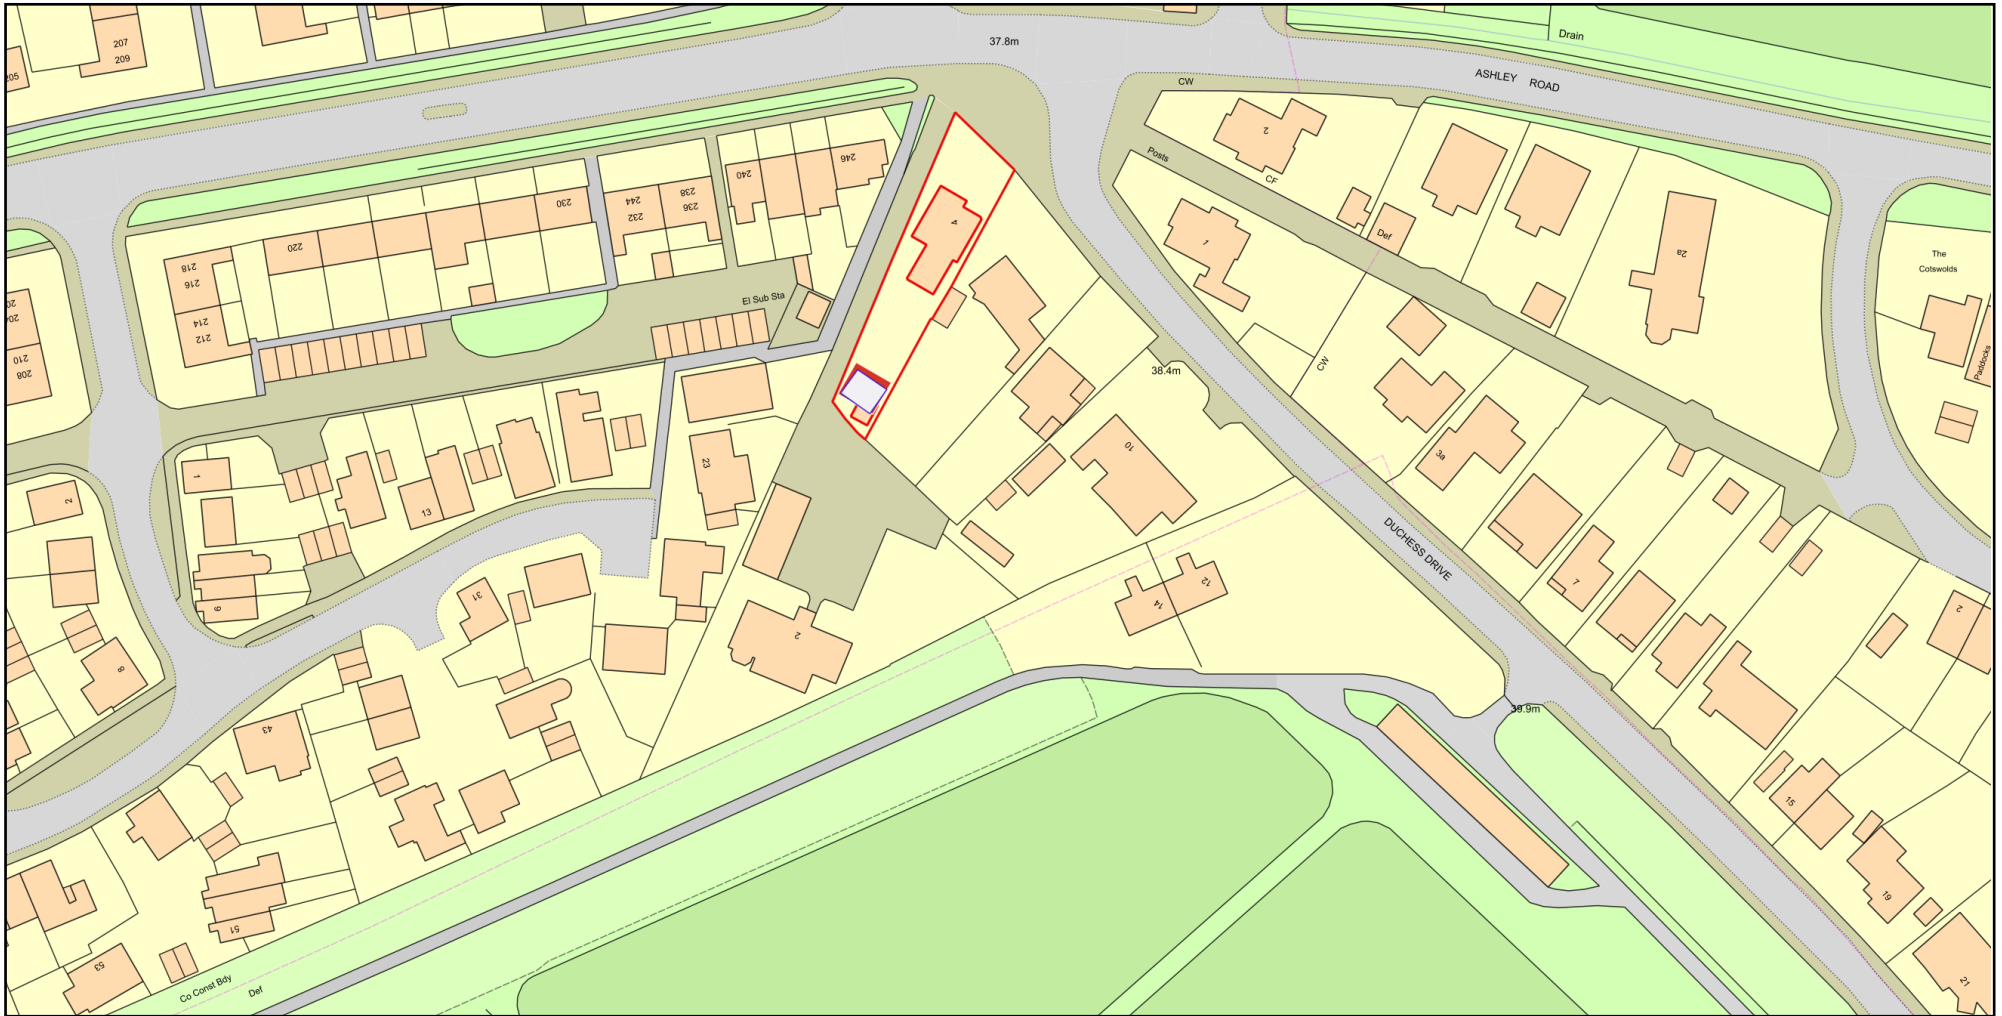

Plan Produced for: West Suffolk Council

Date Produced: 29 Sep 2022

Plan Reference Number: TQRQM22272223102268

Scale: 1:1250 @ A4

© Crown copyright and database rights 2021 OS 100042766