


SITE KEY

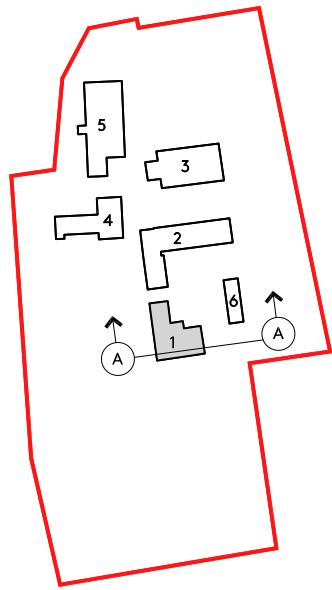


SCALE BAR



MATERIAL KEY

- 1. New brickwork to match existing
- 2. Aluminum window system
- 3. Step down to meet external garden level
- 4. Brick coping detail
- 5. Existing garden wall beyond
- 6. Timber cladding
- 7. Aluminium capping/pressing detail
- 8. New rooflight over kitchen

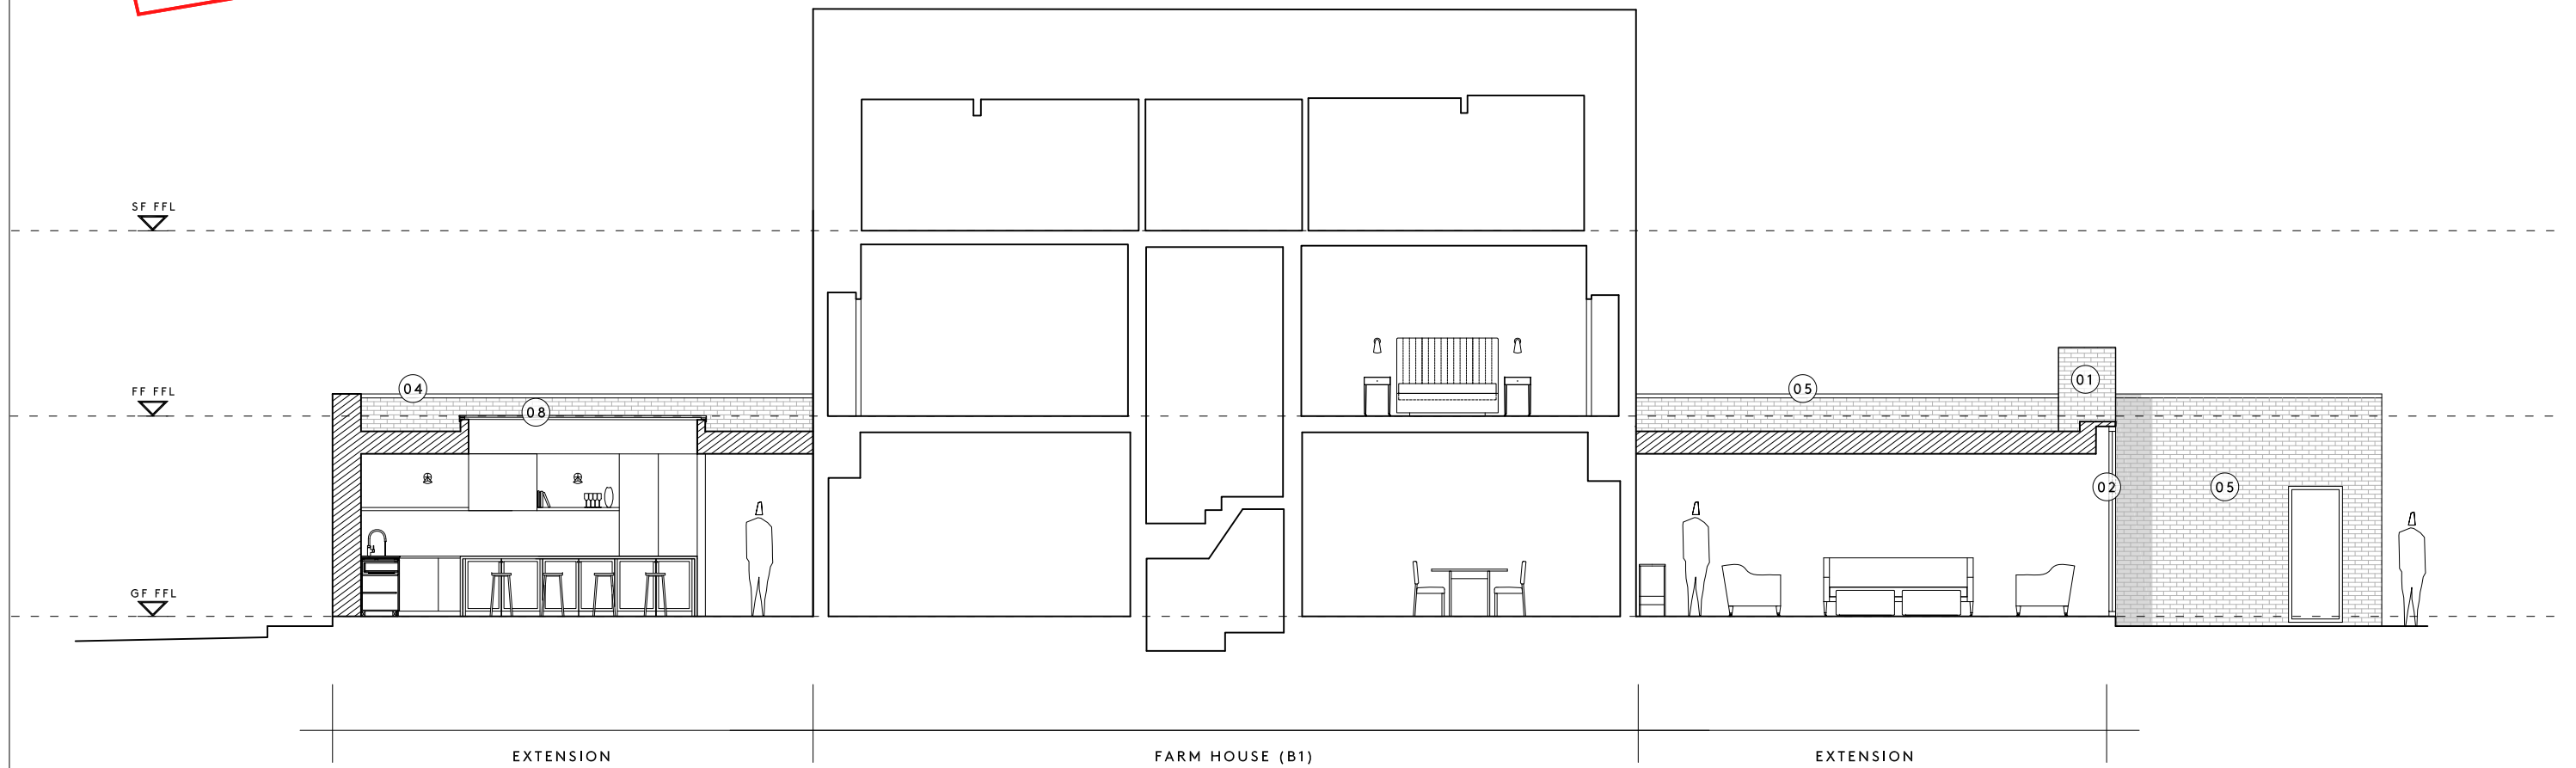

| | | | | | | | | | | |
|---|-----|------|-------------|---------|-----------------------|----------|---------------------------------|----------------|-------------|-----|
| Detail Architects <small>WWW.DETAIL-ARCHITECTS.COM +44 (0)113 328 13 13 INSTA : @DETAIL-ARCHITECTS E : INFO@DETAIL-ARCHITECTS.COM</small> | REV | DATE | DESCRIPTION | NOTES : | DRAWING TITLE | | Grange Farm York Y023 3NJ | | | |
| | - | - | - | | B1_Proposed Section A | | CLIENT | PROJECT NO. | DRAWING NO. | REV |
| | | | | | MR + MRS WARD | 2021-040 | P219 | - | | |
| <small>DO NOT SCALE FROM THIS DRAWING. ALL DIMENSIONS ARE TO BE CHECKED ON SITE. ALL OMISSIONS AND DISCREPANCIES TO BE REPORTED TO THE ARCHITECT IMMEDIATELY. THIS DRAWING IS TO BE READ IN CONJUNCTION WITH ALL CONSULTANTS INFORMATION. DETAIL ARCHITECTS LTD RETAIN COPYRIGHT OF ALL INFORMATION IN THIS DRAWING</small> | | | | | | DRAWN BY | CHECKED BY | DRAWING STATUS | SCALE | |
| | | | | | | RR/RB | RR/RB | PLANNING | 1:100 @A3 | |