



SCALE BAR 1:1250

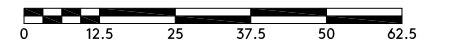

KEY

— SITE BOUNDARY

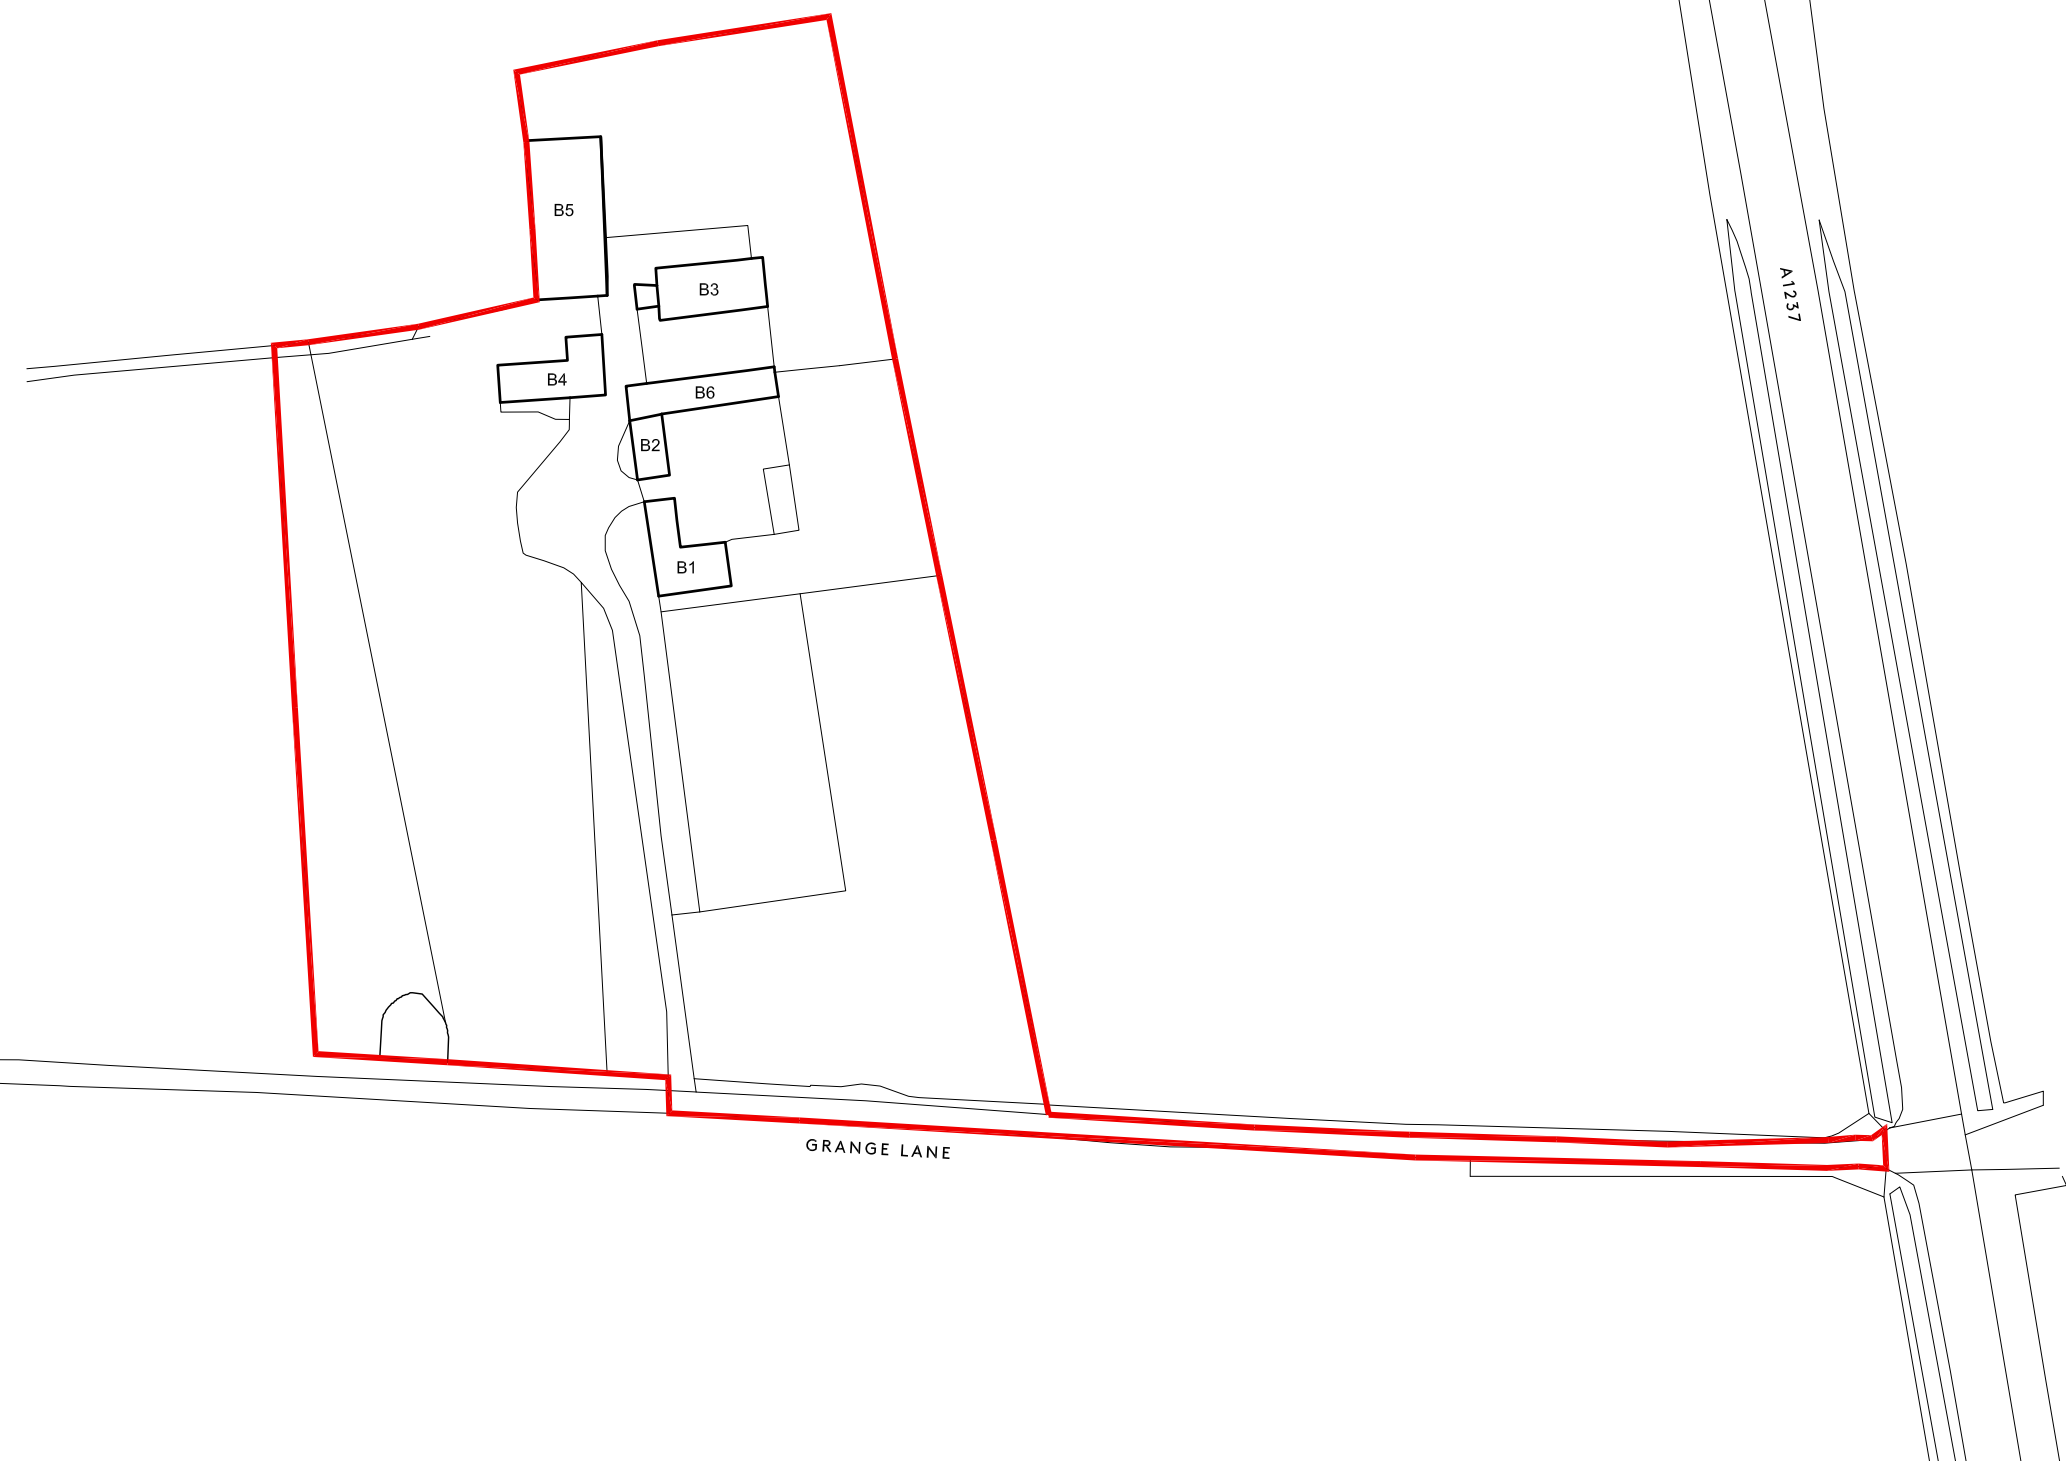


Detail Architects

WWW.DETAIL-ARCHITECTS.COM | +44 (0)113 328 13 13
INSTA: @DETAIL-ARCHITECTS | INFO@DETAIL-ARCHITECTS.COM

SCALE: 1:1250

REV	DATE	DESCRIPTION
-	-	-

NOTES :

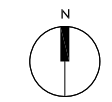

DRAWING TITLE Site Location Plan	
CLIENT MR + MRS WARD	CHECKED BY RR/RB
DRAWN BY RR/RB	CHECKED BY RR/RB

Grange Farm York Y023 3NJ		
PROJECT NO. 2021-040	DRAWING NO. P100	REV A
DRAWING STATUS PLANNING	SCALE 1:1250 @A3	

DO NOT SCALE FROM THIS DRAWING. ALL DIMENSIONS ARE TO BE CHECKED ON SITE. ALL OMISSIONS AND DISCREPANCIES TO BE REPORTED TO THE ARCHITECT IMMEDIATELY. THIS DRAWING IS TO BE READ IN CONJUNCTION WITH ALL CONSULTANTS INFORMATION. DETAIL ARCHITECTS LTD RETAIN COPYRIGHT OF ALL INFORMATION IN THIS DRAWING