


SITE KEY

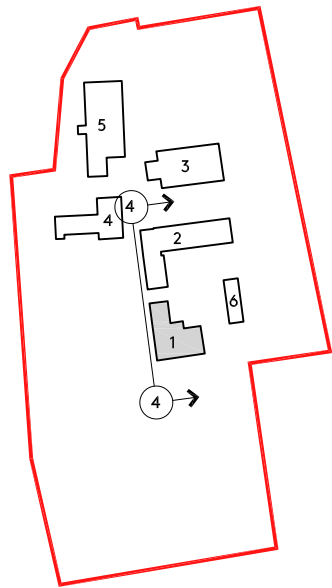


SCALE BAR



MATERIAL KEY

- 1. New brickwork to match existing
- 2. Aluminum window system
- 3. Step down to meet external garden level
- 4. Brick coping detail
- 5. Existing garden wall beyond
- 6. Timber cladding
- 7. Aluminium capping/pressing detail

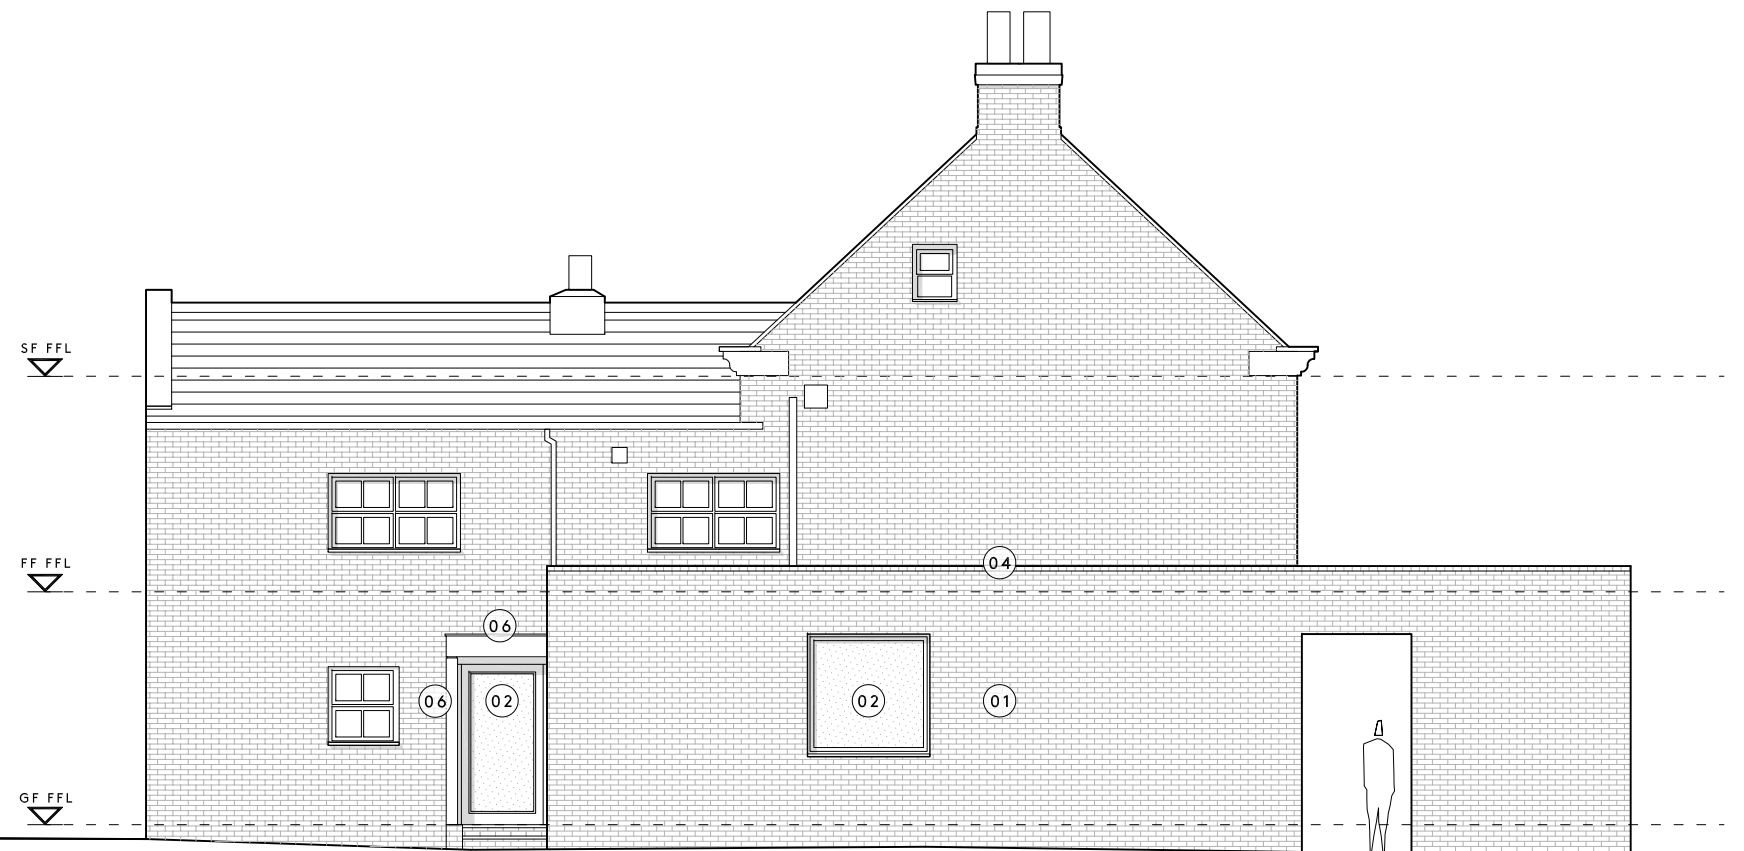

B2

FARM HOUSE (B1)

EXTENSION

Detail Architects

WWW.DETAIL-ARCHITECTS.COM | +44 (0)113 328 13 13
 INSTA : @DETAIL-ARCHITECTS E : INFO@DETAIL-ARCHITECTS.COM

REV	DATE	DESCRIPTION
-	-	-

NOTES :



DRAWING TITLE
B1_Existing Elevation 4

Grange Farm
 York
 YO23 3NJ

CLIENT
 MR + MRS WARD

PROJECT NO.
 2021-040

DRAWING NO.
 P208

REV
 -

DRAWN BY
 RR/RB

CHECKED BY
 RR/RB

DRAWING STATUS
 PLANNING

SCALE
 1:100 @A3

DO NOT SCALE FROM THIS DRAWING. ALL DIMENSIONS ARE TO BE CHECKED ON SITE. ALL OMISSIONS AND DISCREPANCIES TO BE REPORTED TO THE ARCHITECT IMMEDIATELY. THIS DRAWING IS TO BE READ IN CONJUNCTION WITH ALL CONSULTANTS INFORMATION. DETAIL ARCHITECTS LTD RETAIN COPYRIGHT OF ALL INFORMATION IN THIS DRAWING