


A3

This drawing is copyright and the property of Studio 31 Ltd. Reproduction of this drawing is not permitted without written authorisation. Figured dimensions are to be used in preference to scaled entities with particulars taken from the actual work where possible. If in doubt ask. Any discrepancies are to be reported immediately and before proceeding. Attention is drawn to the requirements of current safety legislation and specifically the Construction and Management Regulations.


REVISION	DESCRIPTION	DATE
A	RE DESIGN AND UPDATED	14/9/2022

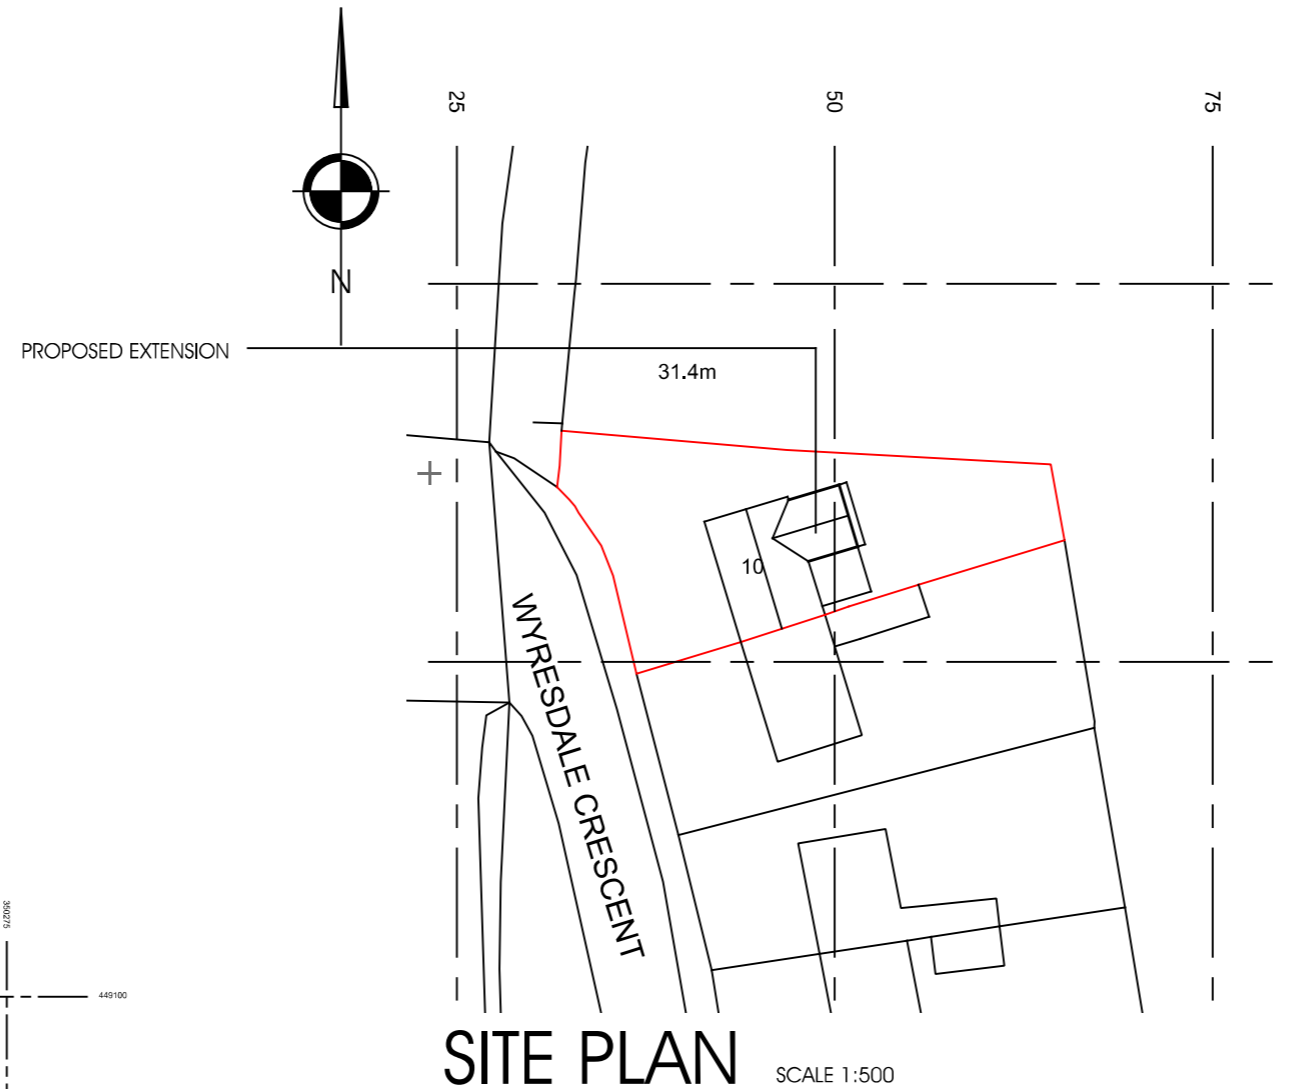

PROJECT
PROPOSED EXTENSION TO REAR OF
10 WYRESDALE CRESCENT, SCORTON, LANCS PR3 1AT

DRAWING TITLE
SITE AND LOCATION PLAN

CLIENTS
S.BARTON AND M.HARRISON

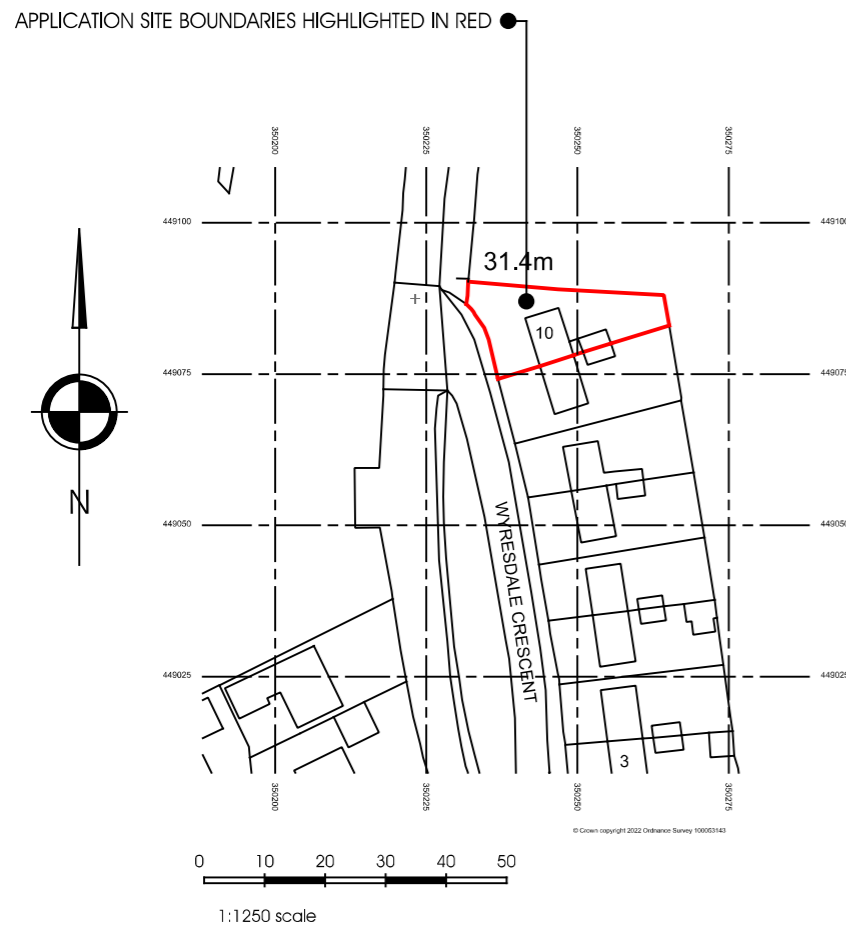

LOCATION PLAN

SCALE 1:1250

REVISION A	DATE FEB 2022	 <p>Studio 31 Architectural Solutions Ltd</p> <p>HEADINGLEY HOUSE, SOUTH ROAD MORECAMBE LANCS LA4 5RE</p>
DRAWN BY ag	SCALE 1:1250, 1:500	
DRAWING NUMBER 31.2143.03		
E-MAIL: design@studio31ltd WWW: studio31ltd.com Tele 01524 412953		