

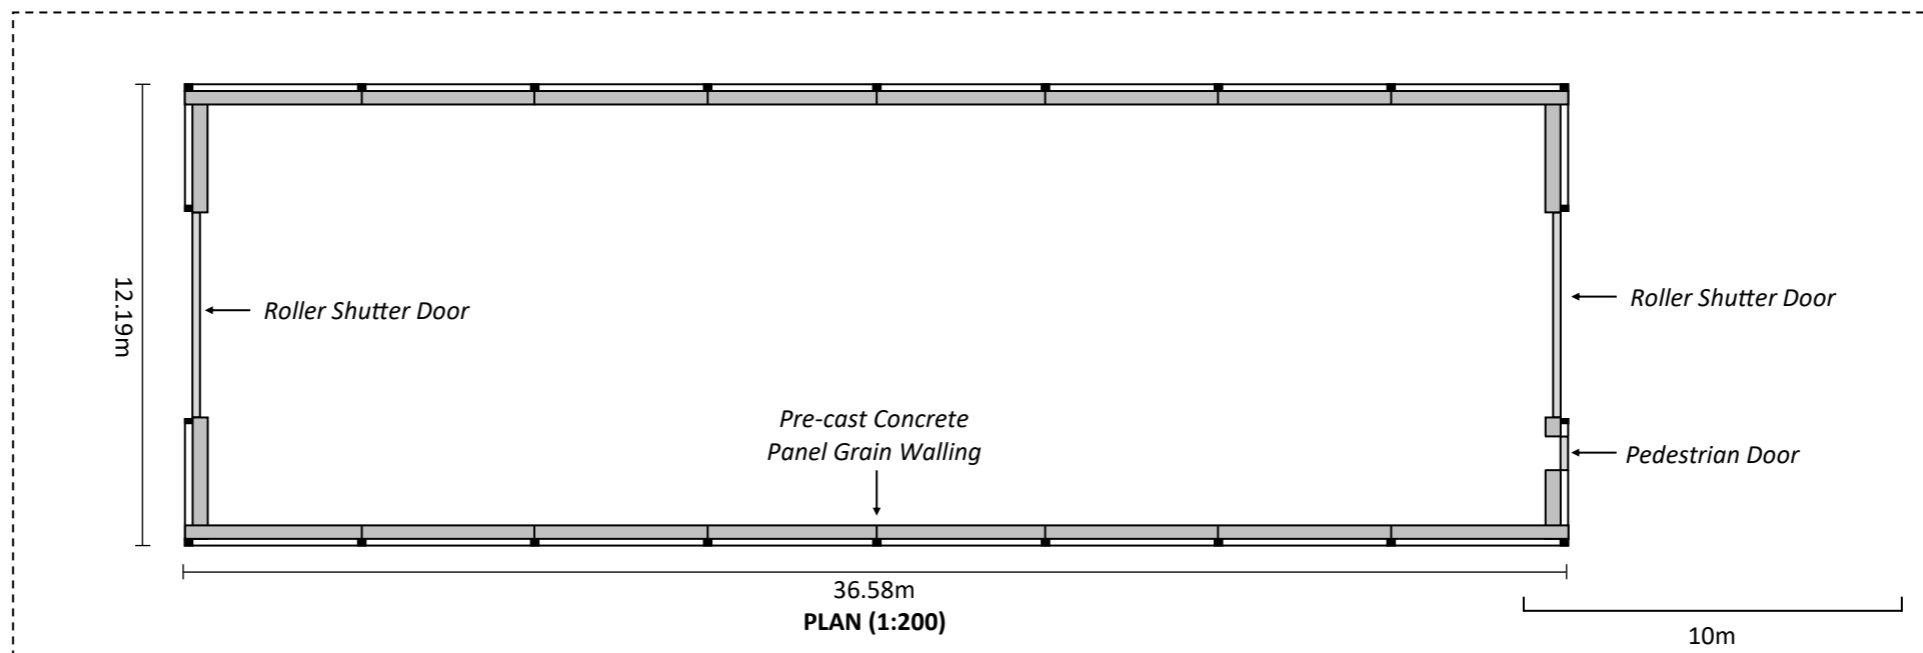


NORTH AND SOUTH ELEVATIONS THE SAME

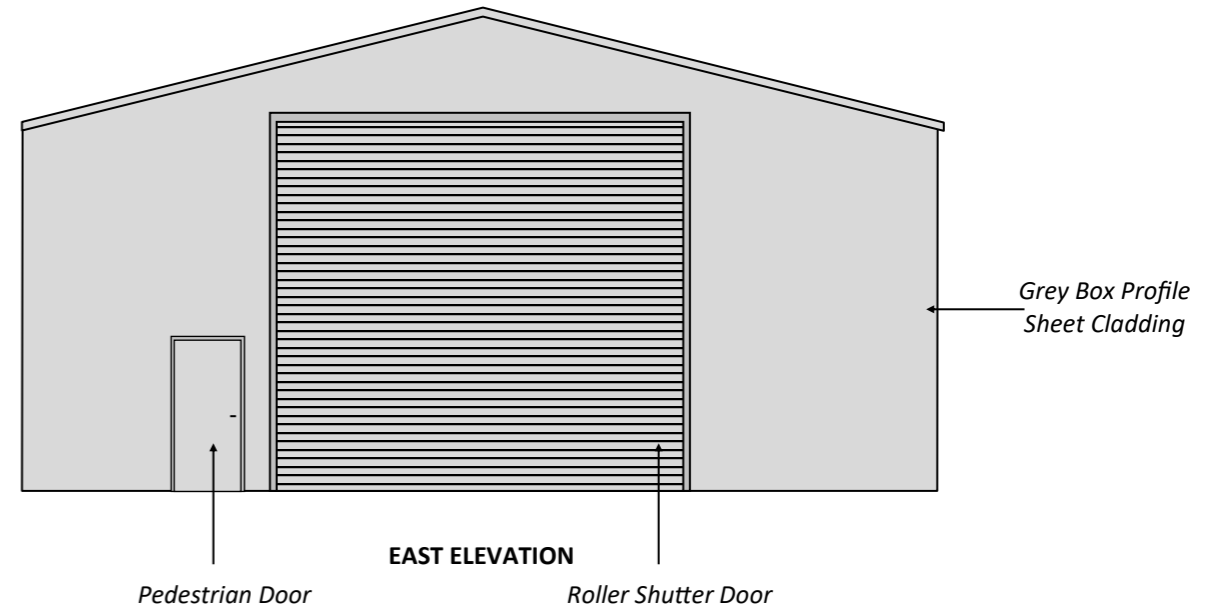

Title - Proposed General Purpose Agricultural Building at Everingham Park, Everingham, York YO42 4JH
Client - Mr G Cooper
Scale - 1:100

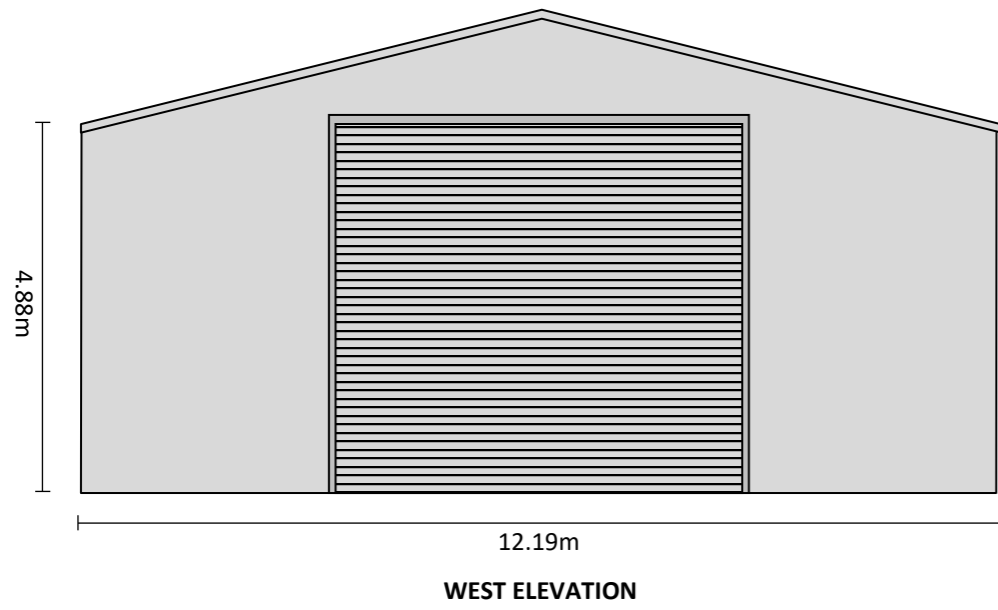