



Proposed General Purpose Agricultural Storage Building at Everingham Park, Everingham, York YO42 4JH

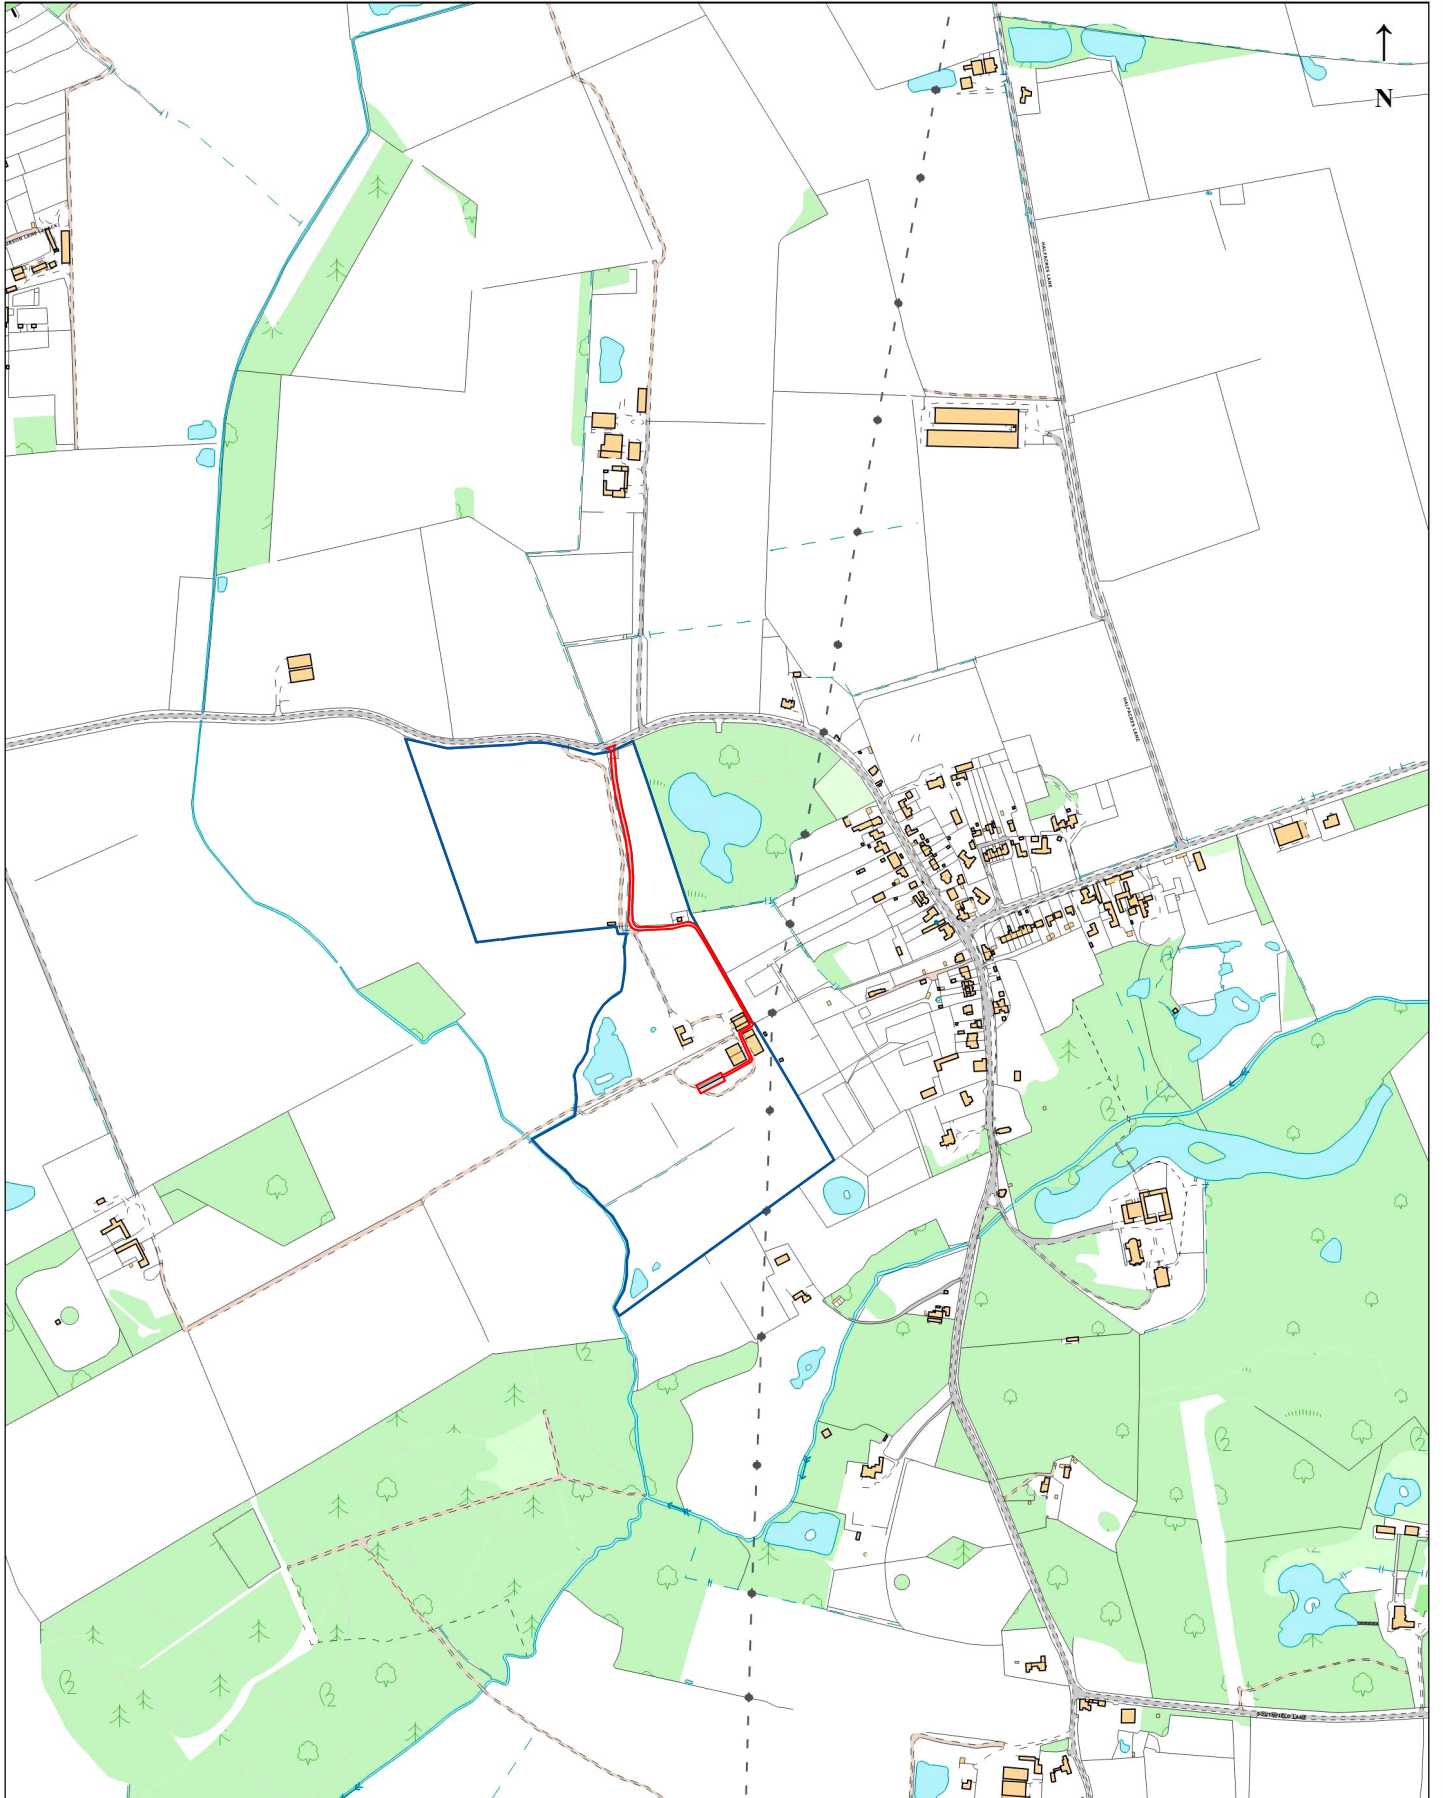

Scale 1:10000

0 50 100 150 200 250 300 350 400 450 500 m

 

Projection: British National Grid



Licensed Data