



Proposed General Purpose Agricultural Storage Building at Everingham Park, Everingham, York YO42 4JH

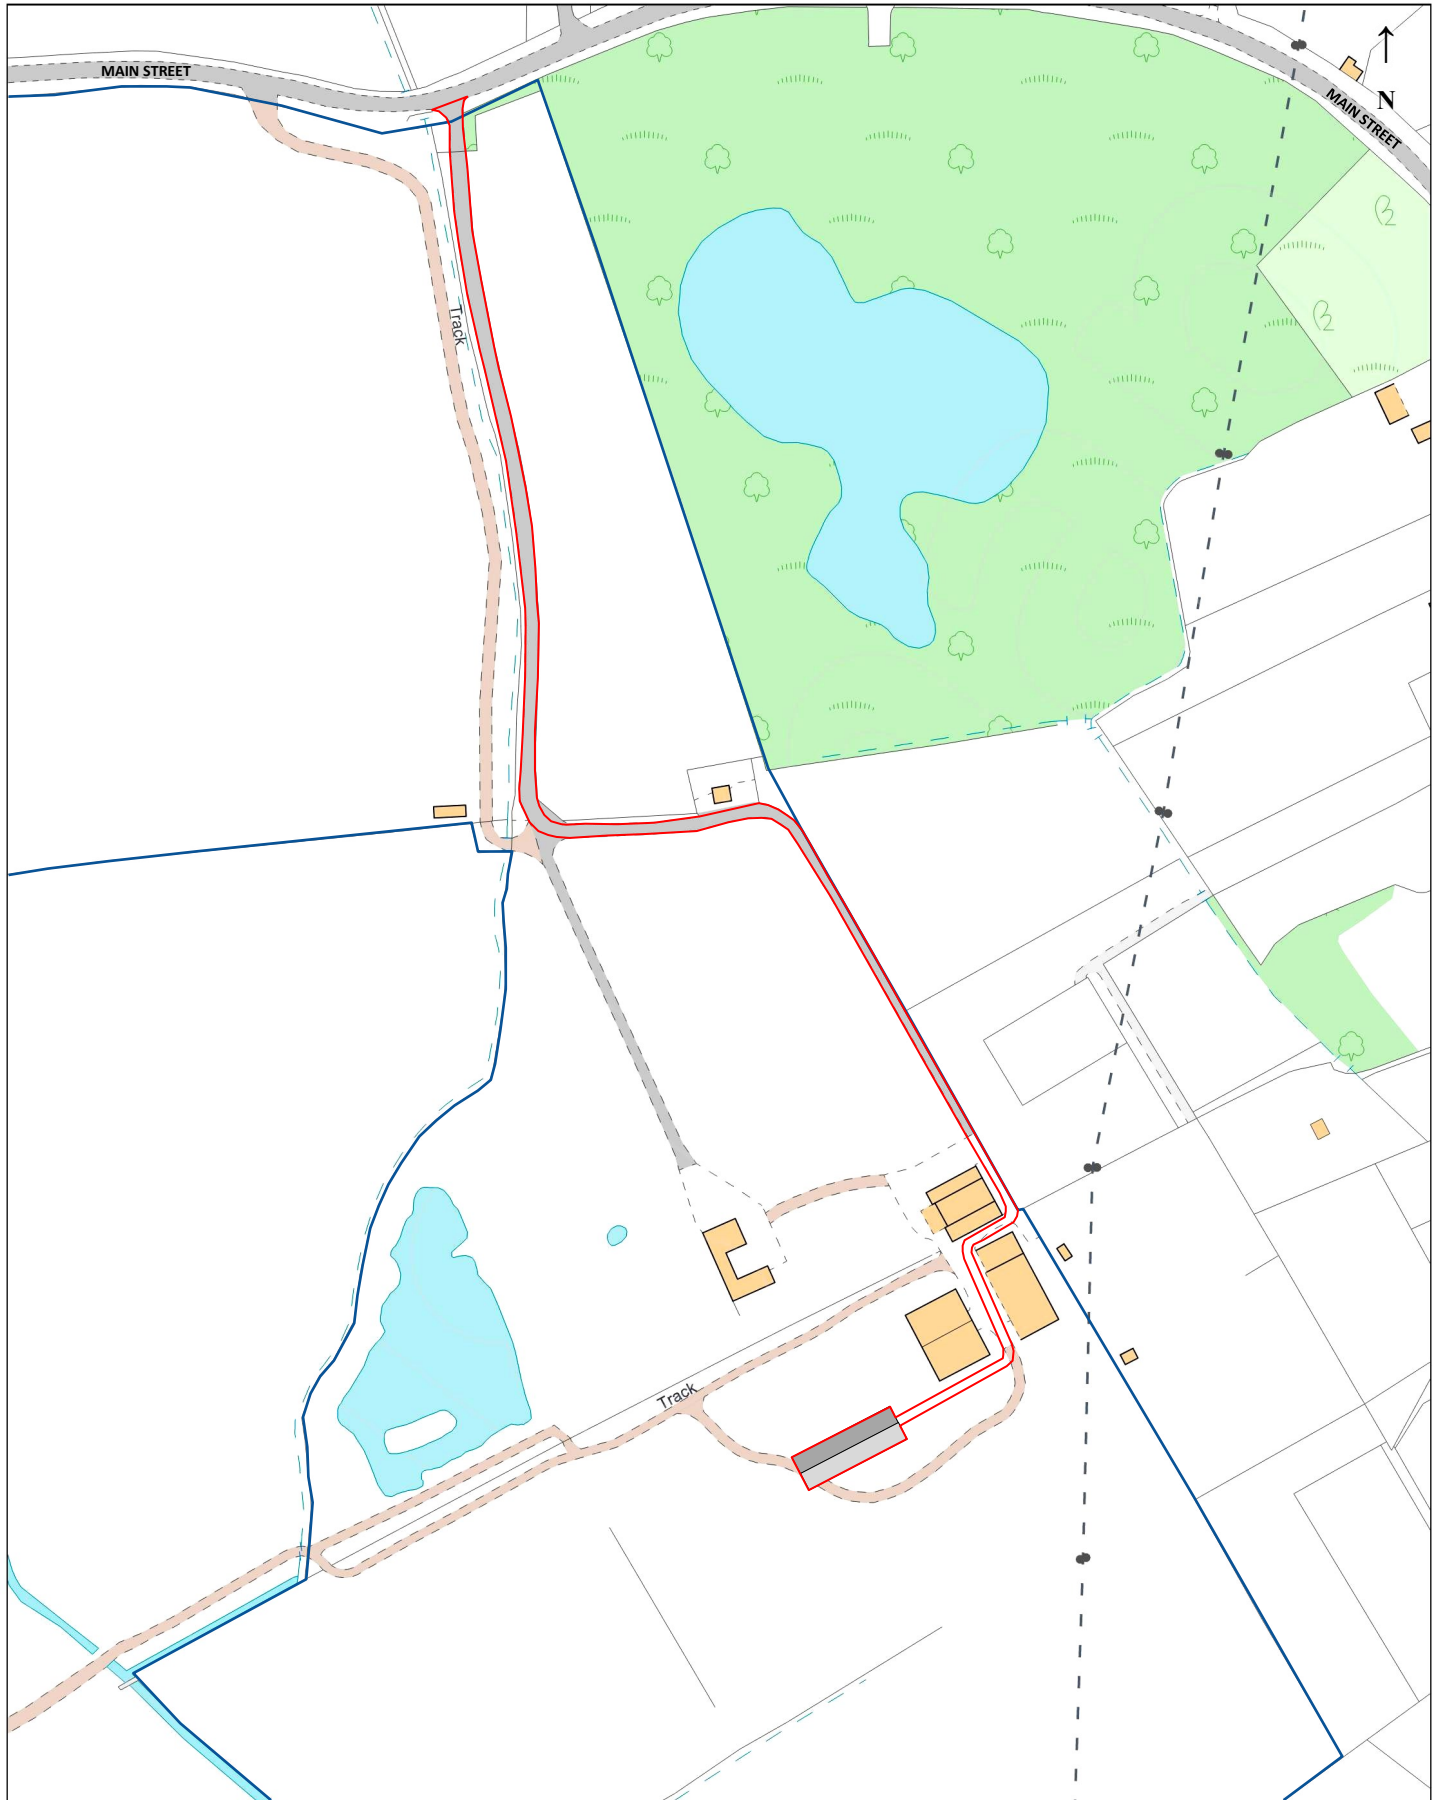

Scale 1:2500

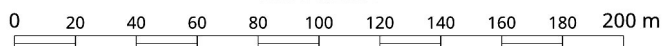

Projection: British National Grid



Licensed Data