
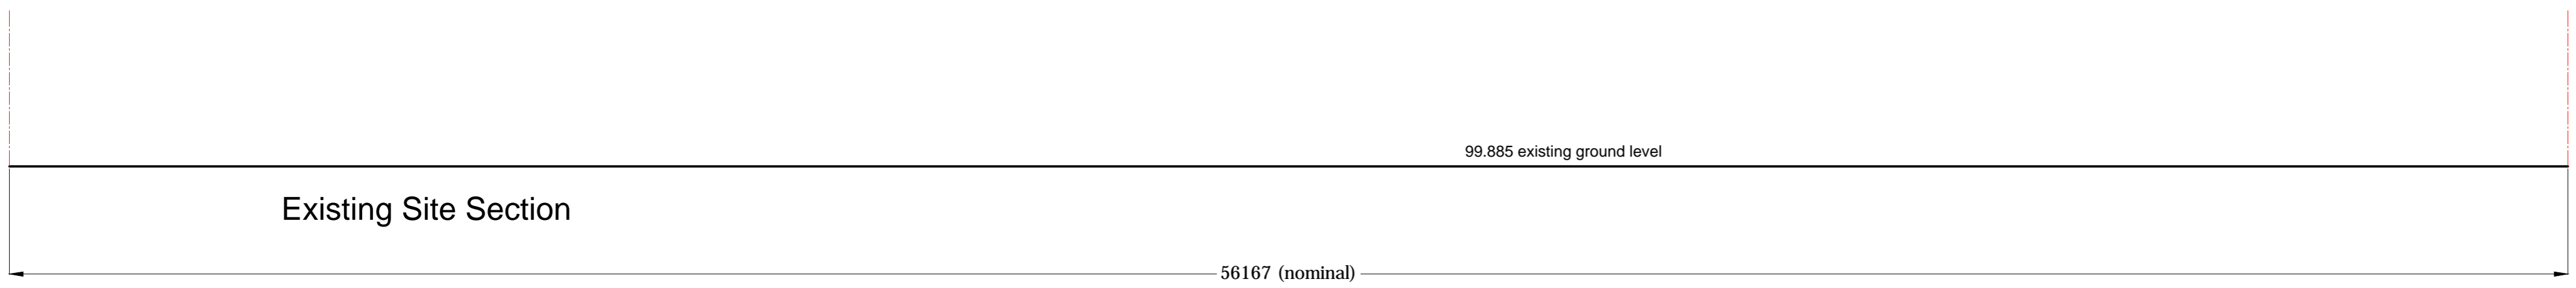
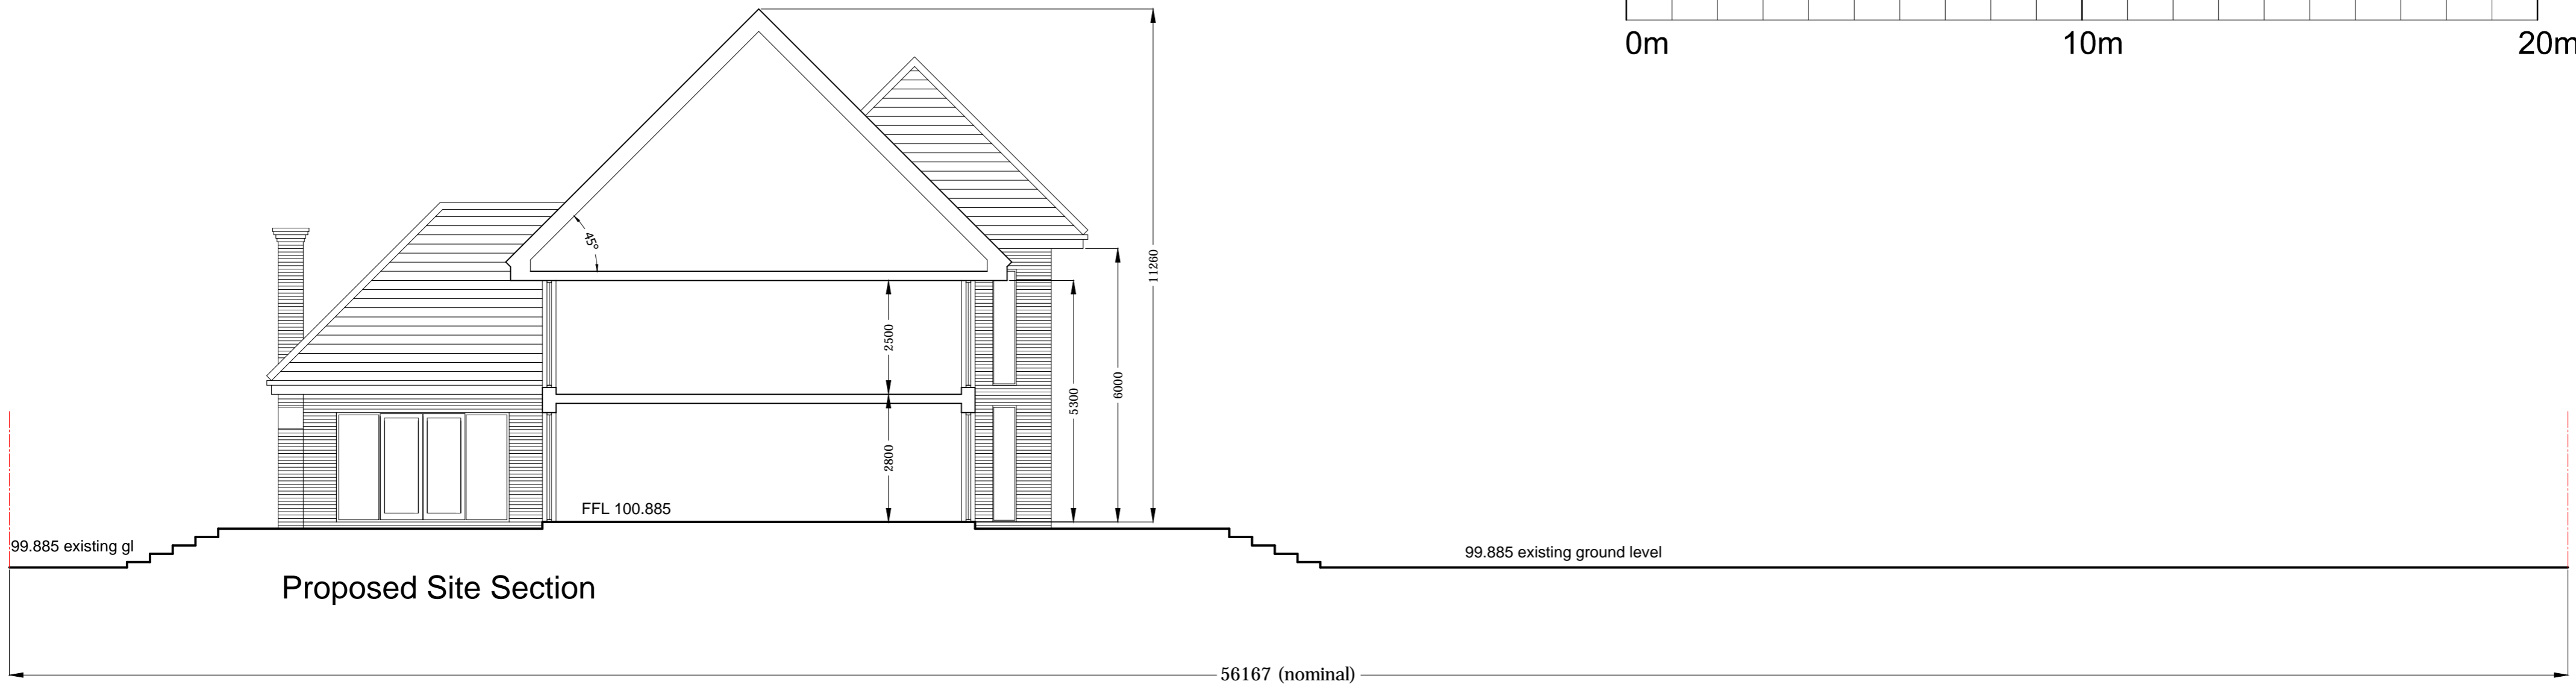


Scale in Metres

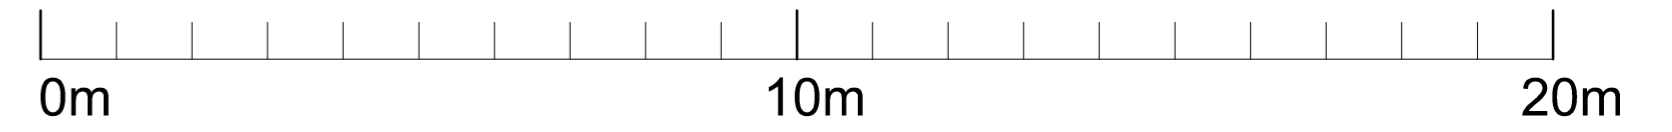

Rev	Date	Description
-----	------	-------------

Revisions  
 CLIENT:  
 ADDRESS:

**misura**  
 ARCHITECTURALDESIGN

Acorn House, Lindum Business Park  
 Station Road, North Hykeham  
 Lincoln LN6 3QX

t: 01522 694 578  
 m: 07709 492 120  
 e: info@misuraarchitectural.com

PROJECT: Proposed New Dwelling  
 Sloothby High Lane,  
 Hogssthorpe

JOB NO: 2022/0011

DWG TITLE: Existing and Proposed Site Section

DWG NO: REVISION

**PL-SS-100**

DRAWN BY: DaM CHECKED BY:

SCALE: 1:100 @ A2 DATE: September MMXXII

DRAWING STATUS: Full Planning