



South Elevation

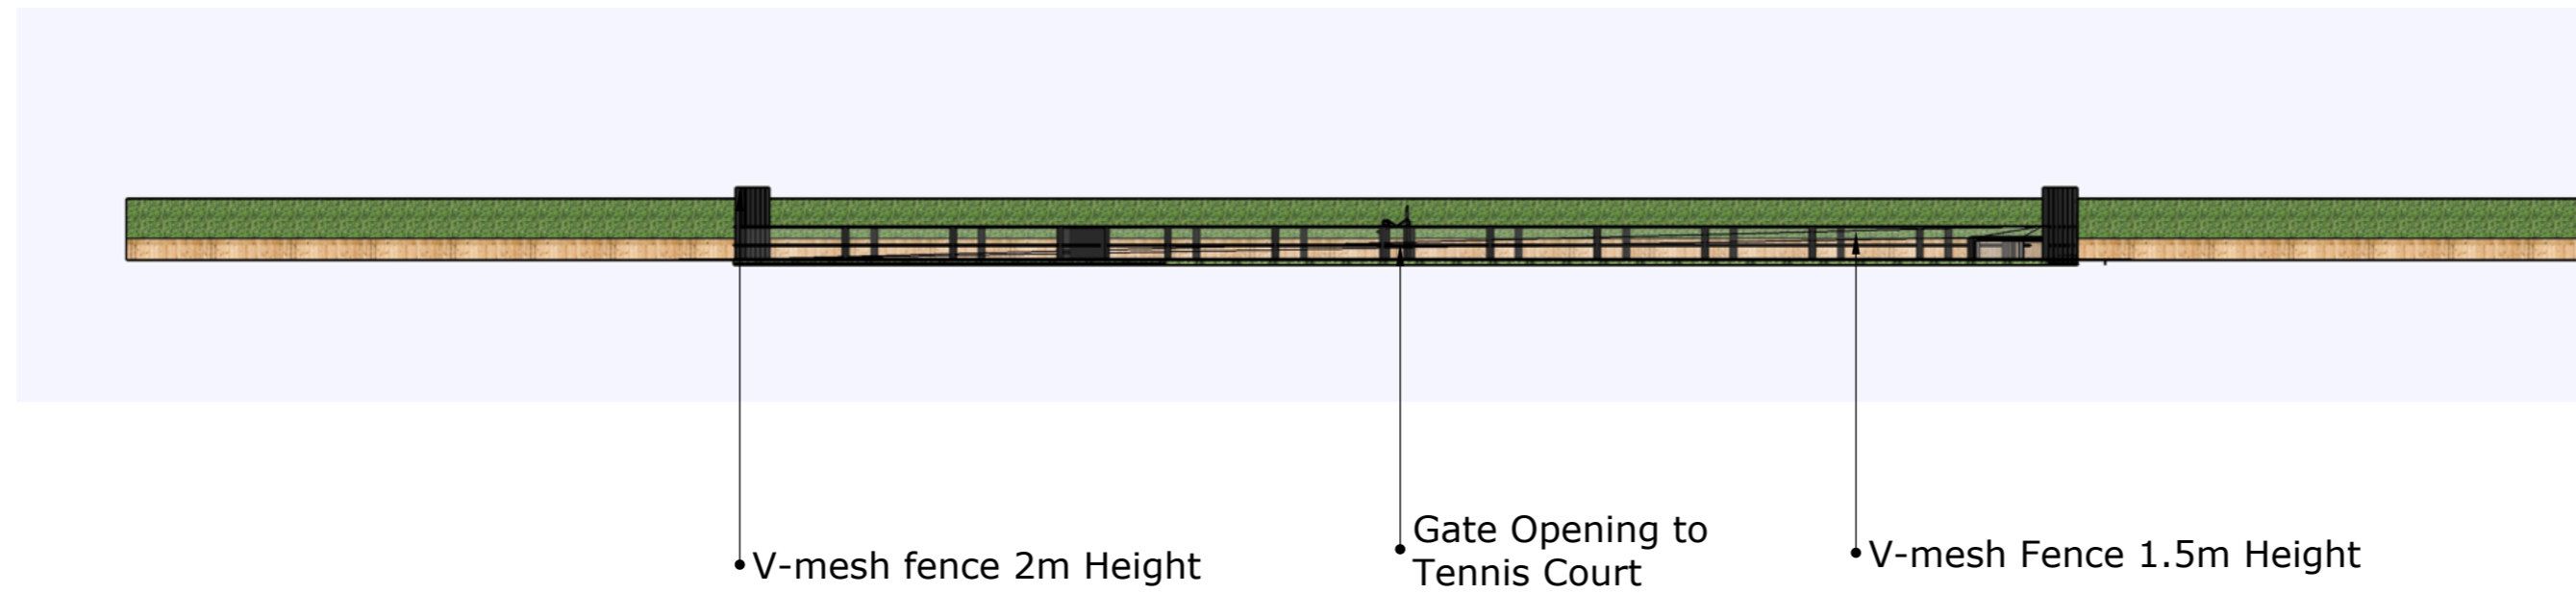

Tennis Court construction cross section 1:10 @ A2

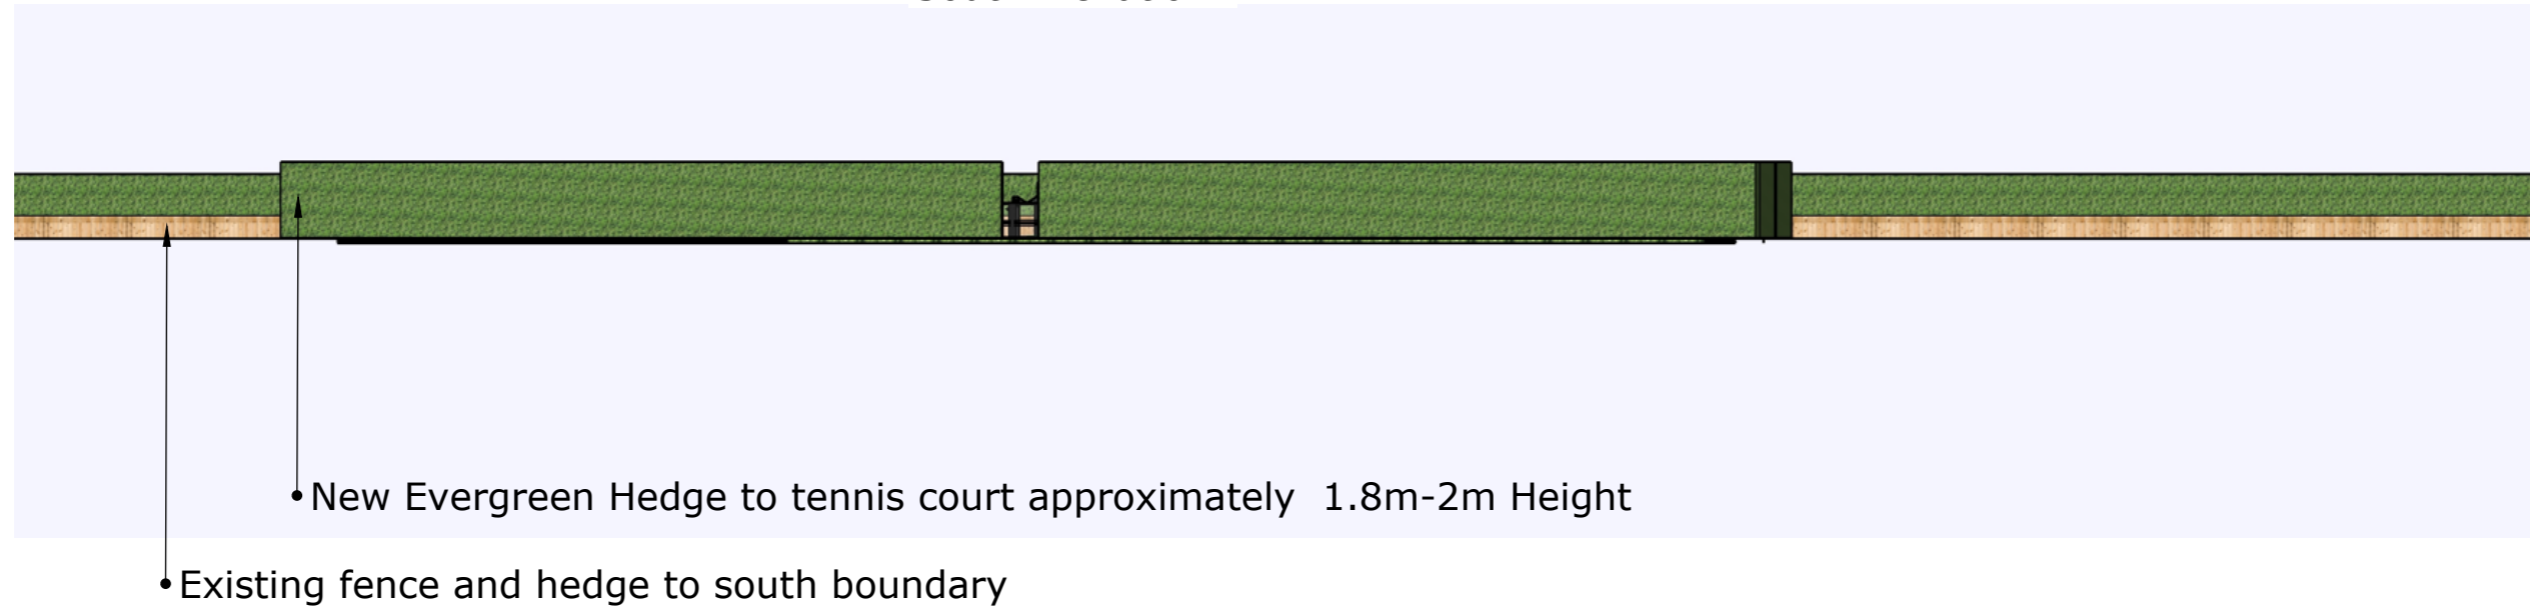