


Block Plan - Scale 1:500




Ordnance Survey, (c) Crown Copyright 2022. All rights reserved. Licence number 100022432

Site Location Plan - Scale 1:1250

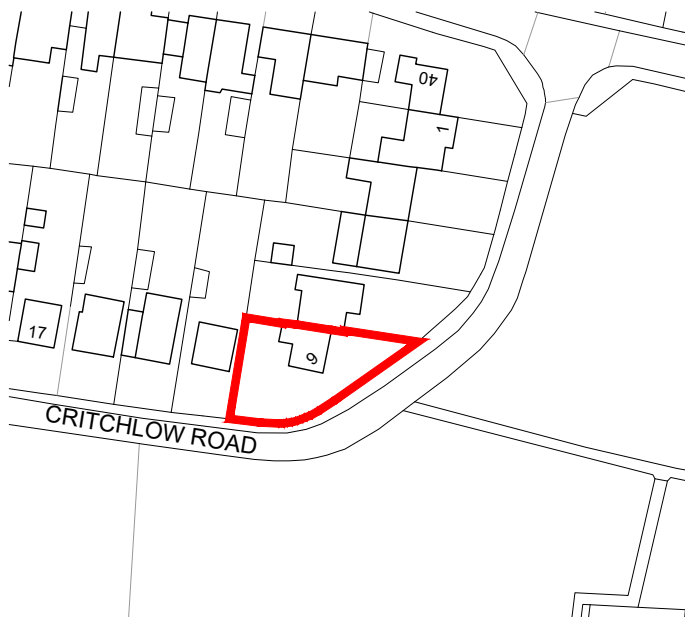

**RM James**  
Architectural Design and Technology

0116 286 6370  
enquiries@rmjames.co.uk  
www.rmjames.co.uk

CLIENT Mr & Mrs Holder		 <small>Chartered Institute of Architectural Technologists Registered Practice</small>
PROJECT Proposed Garage and Porch Extension 9 Critchlow Road, Huncote		
DRAWING Site Location Plan Block Plan		
SCALE as noted @ A4		DATE August 2022
STATUS PLANNING		
PROJECT No. 22/367	DRAWING No. 22/367 PL01	REVISION /