





ELEVATION A

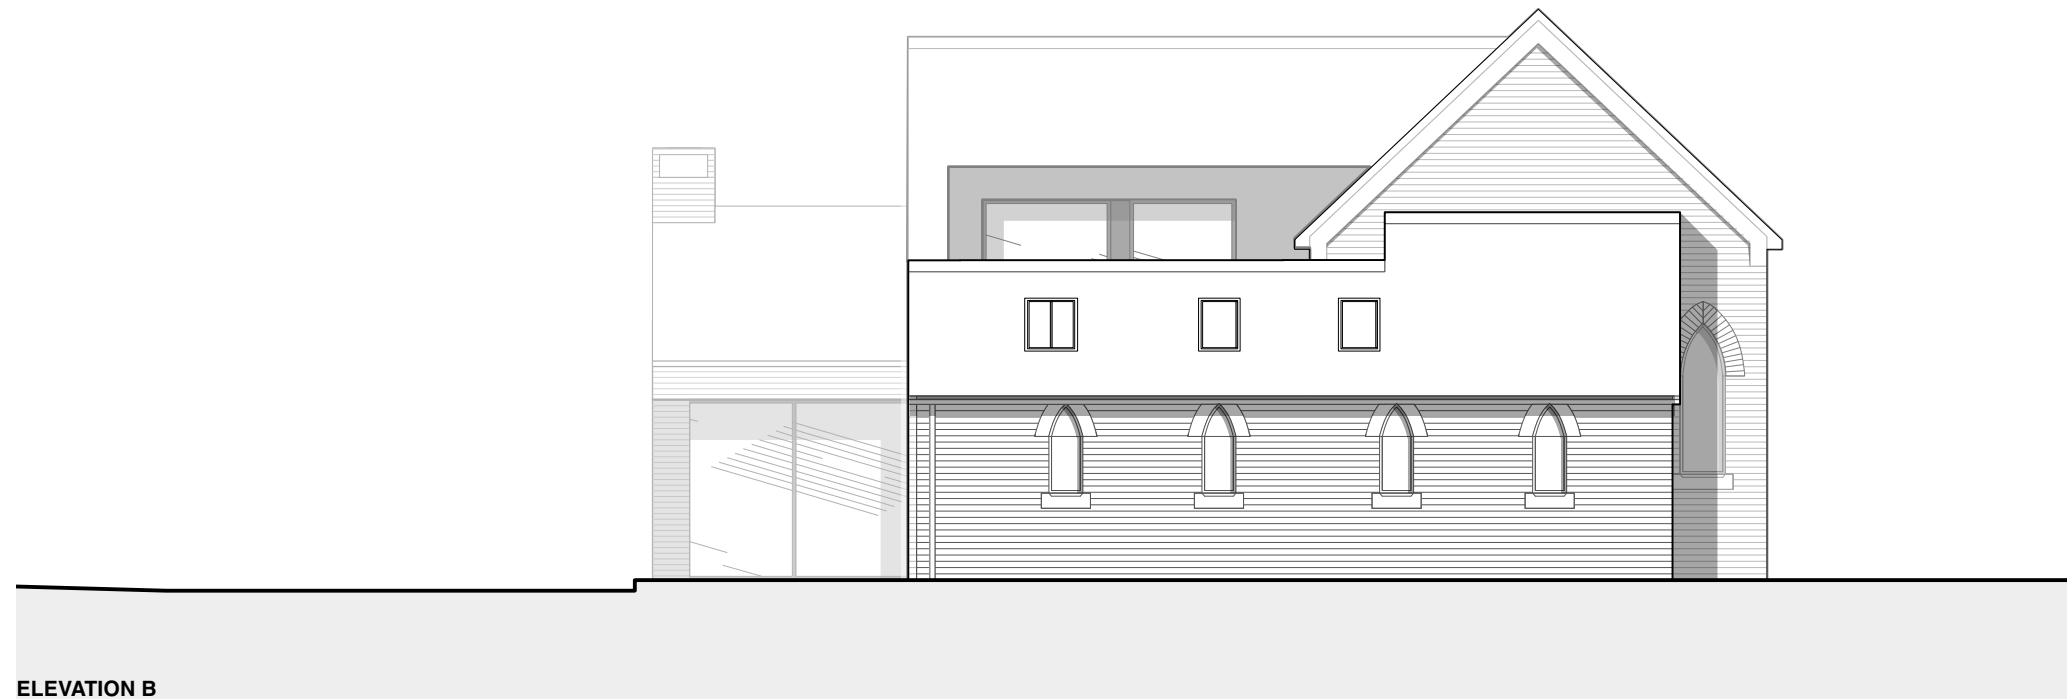

ELEVATION B

Drawing Title: Existing Elevations
Date: May 22
Drawing no: 1308-200
Scale: 1:100 @ A3
Drawn: LH

revision: A
revision notes: A 13/05/2022 Planning Submission

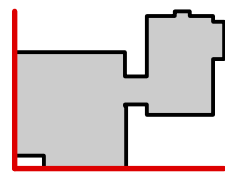

DK-Architects
26 Old Haymarket
Liverpool
L1 6ER
0151 231 1209 T
mail@dk-architects.com E
www.dk-architects.com W