
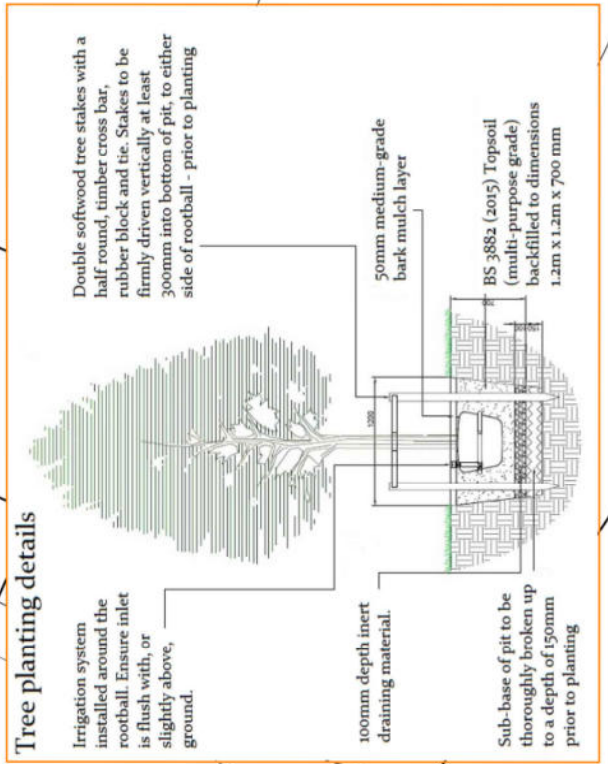


Appendix 9: Tree Protection Plan

- At this site, operations are to occur in the following sequence:
- Carry out tree work operations highlighted yellow in the tree data schedule (Appendix 2). All tree works are to be carried out by a competent and experienced arborist to current British Standards (see Appendix 5.9 for assistance finding a suitable arborist).
 - Erect protective fencing along the position(s) shown by the dashed red line/s on the TPP.
 - Provide a photographic record of all tree protection to arboricultural consultant - this will be forwarded to and approved by the Council's Arboricultural Officer and must demonstrate that all aspects of tree and ground protection measures have been implemented in accordance with this Arboricultural Report. The tree protection measures shall be retained until completion of all works hereby permitted.
 - Demolish existing outbuilding/s
 - Commence construction of new outbuilding
 - Remove tree protection when all construction activity has ended.
 - Carry out tree planting and any other landscaping works.

Access

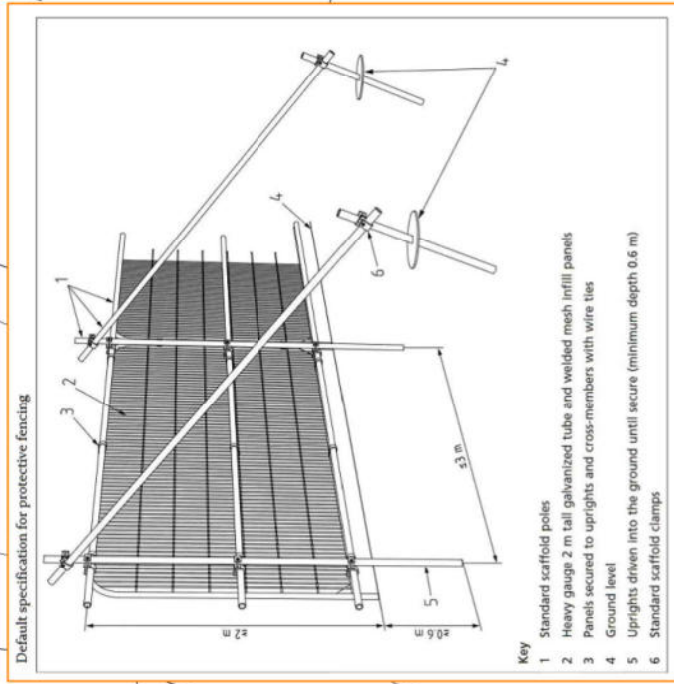

Plan Legend	
	Tree/s to be retained
	Tree/s to be removed
Centre colours	
	Category A Tree
	Category B Tree
	Category C Tree
	Category U Tree
	Root Protection Area (RPA) If amended, the original is a dotted blue circle
	Protective fencing
	Construction & storage exclusion zone
	Suggested tree planting locations
Scale: 1:200 @ A3 	
Site Address: Mill Cottage 5 Laverstoke Lane, RG28 7NY	
Client: Sue Smith	
Drawing No: TH/A3/2666/TPP	
Job Ref: TH 2666	Date: 09/01/2021
Trevor Heaps Aboricultural Consultancy Ltd	
07957 763 533 trevor@trevorheaps.co.uk www.trevorheaps.co.uk	

