

**Project:**  
**Porch at 1 Home Farm Cottages Herriard Park**  
**SURVEY**


**Client:** Mr J Jervoise

**Date:** 12 May 2021

**Scale:** 1:50


**Number:** IN 1505: 1

This drawing is copyright and remains the property of Interspace Design

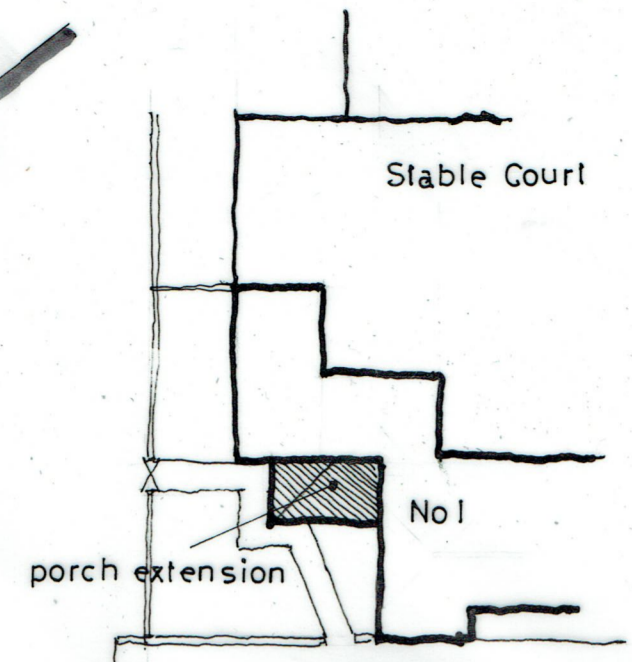


**Site** 1:250

**Elevation** 1:50

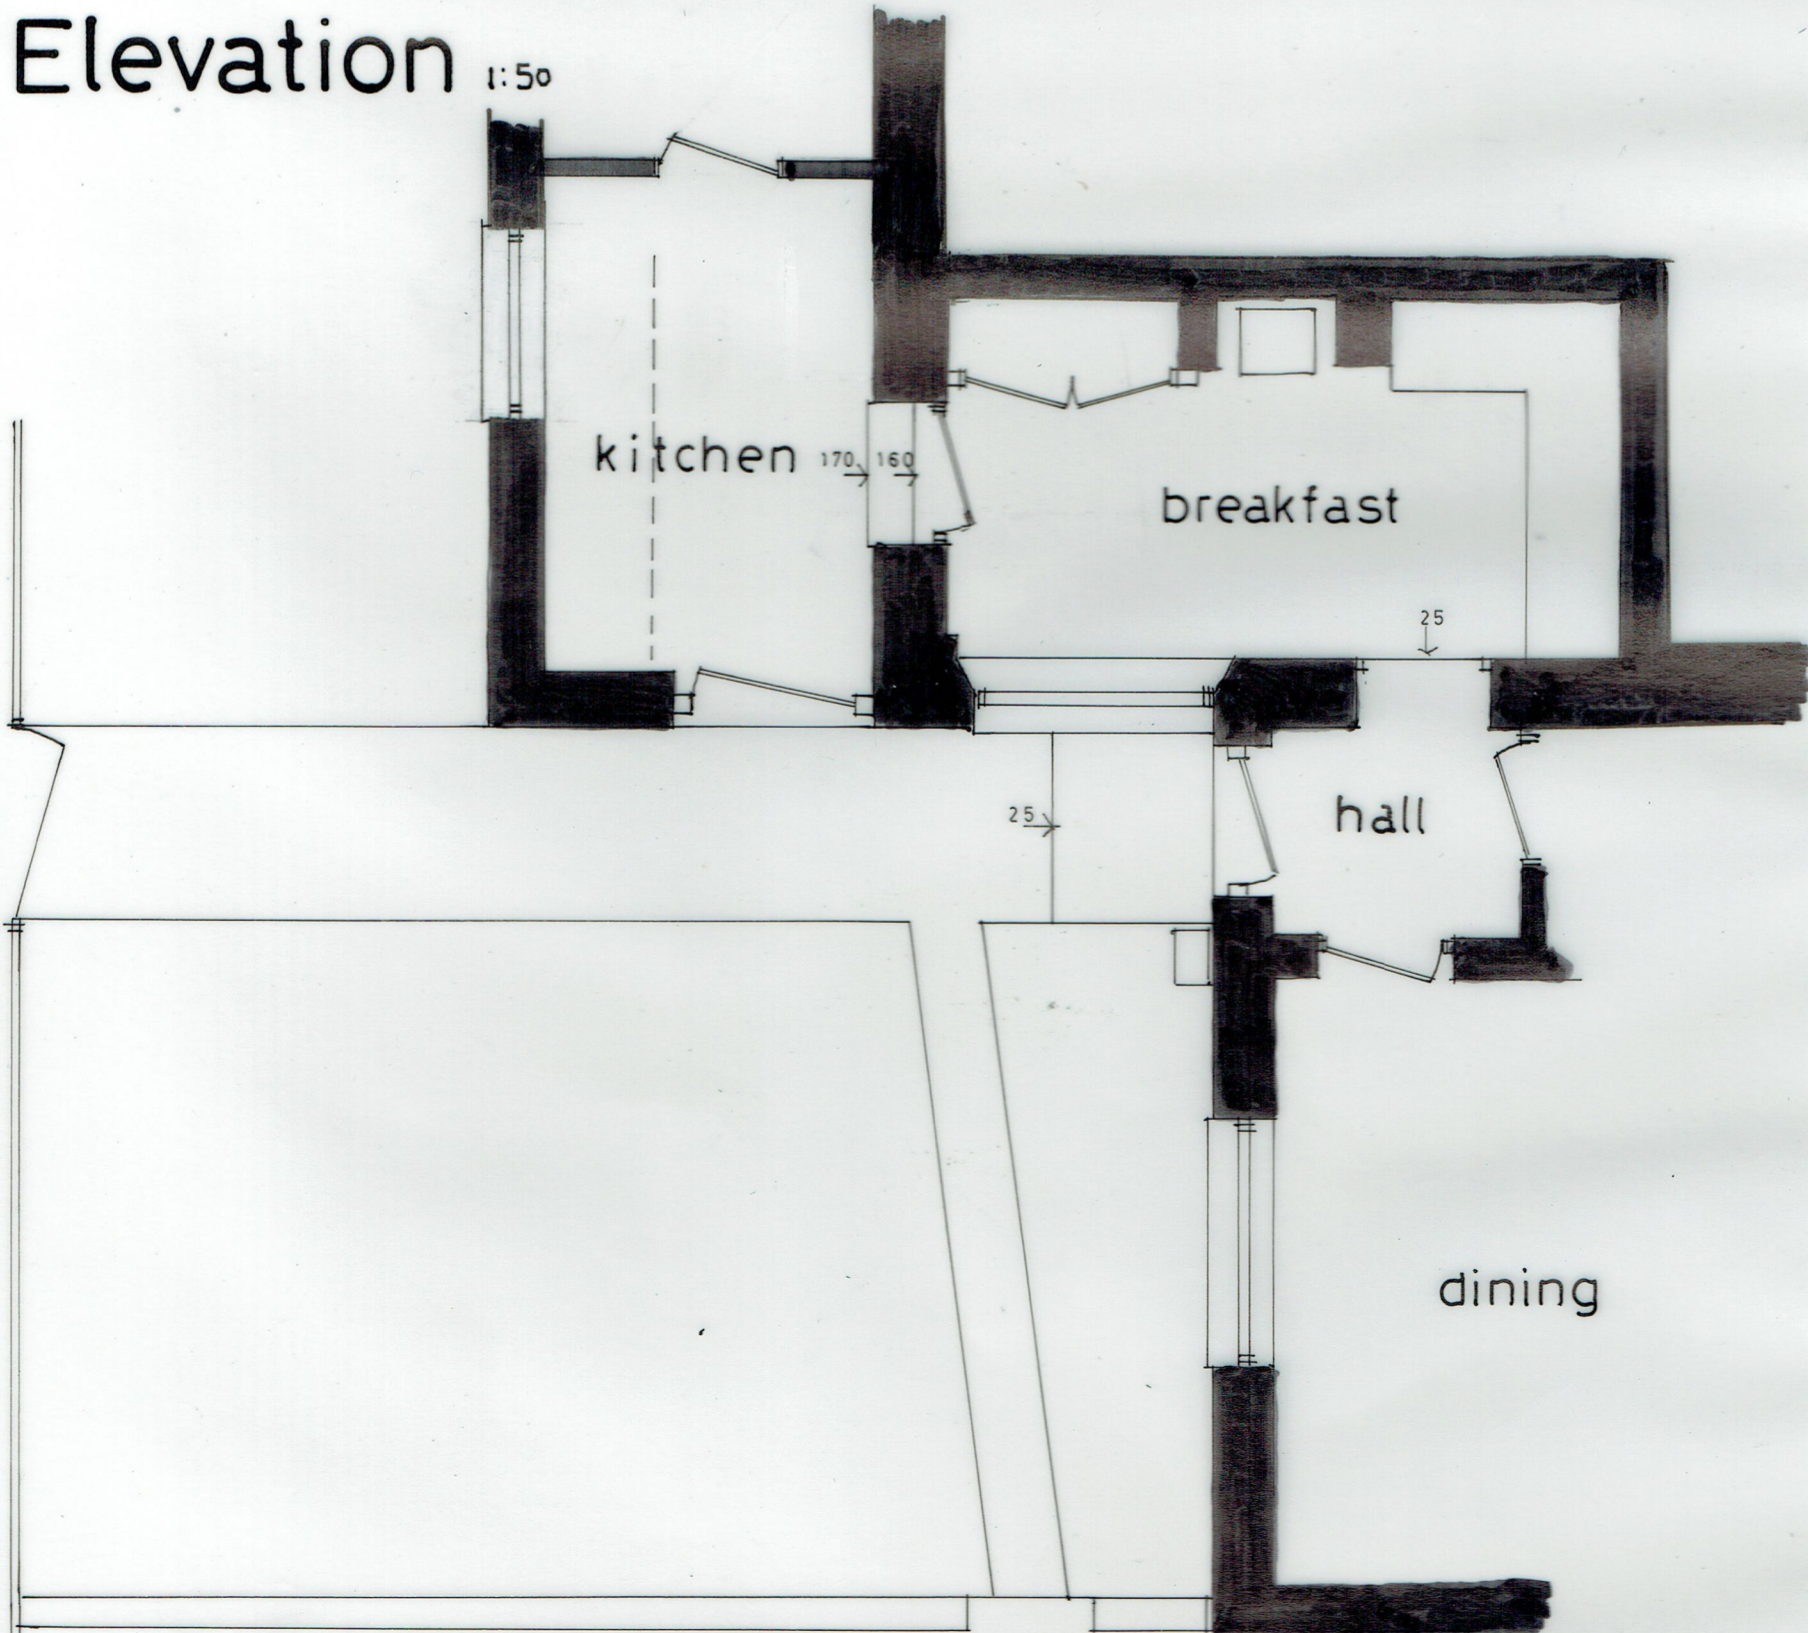

**Plan** 1:50

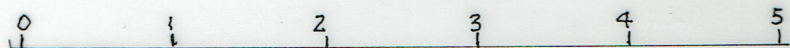

**Interspace Design**

Canon Cottage 25 Canon Street Winchester Hampshire SO23 9JJ  
01962 843737 email: peter@interspacedesign.co.uk