


Site location plan
1 : 1250

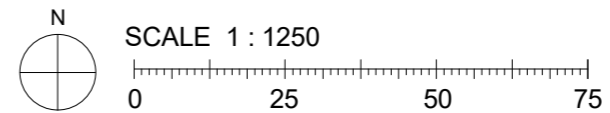

1	Issued for Lawful Development Certificate	30.09.22		
Rev	Description	Date	Dr by	App by
original by		date created		approved by
Author		02/06/21		Approver



client name	
Paul and Dee	
project	
Beechcroft	
drawing	
Site location plan	
computer file C:\Users\egonw\EA\EAH_A_Projects\PD47 Beechcroft\wp\BIM\3d\model\PD47_EHA_BCR_EX_PD.rvt	plot date 02.06.21
project number EHA-047	scale 1 : 1250 @A3
drawing number BCR_DR_P_00_001	rev 1
	issue status Planning

This drawing is to be read in conjunction with all related drawings. All dimensions must be checked and verified on site before commencing any work or producing shop drawings. The originator should be notified immediately of any discrepancy. This drawing is copyright and remains the property of EHA