

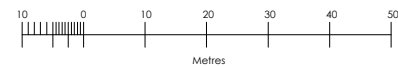
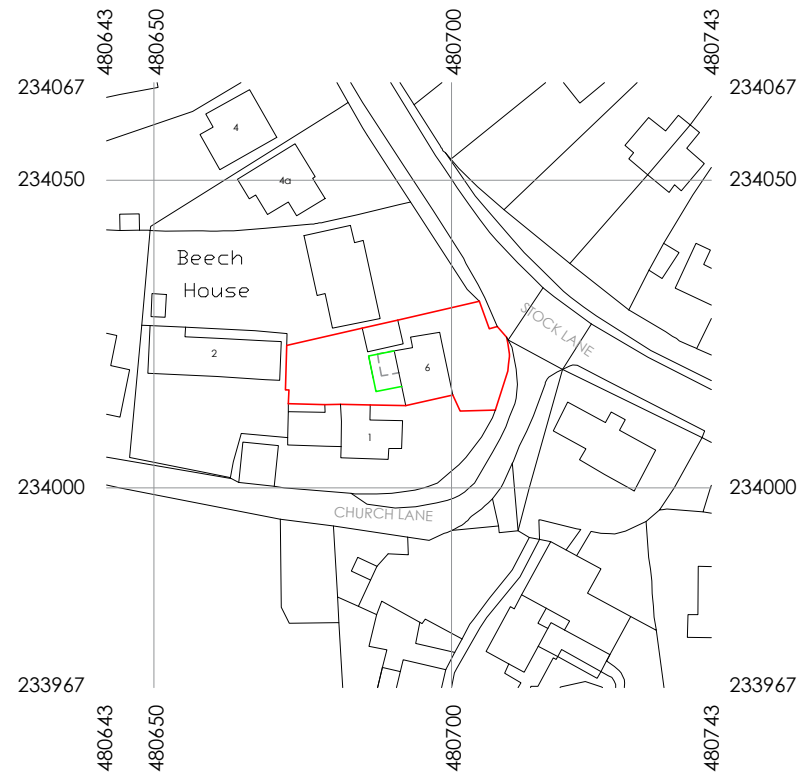


NOTE
 This drawing must not be reissued, loaned or copied without the written consent of Svetlana Pinaitiene (the originator).
 All errors, omissions, discrepancies should be reported to the originator immediately.
 All dimensions to be checked before site fabrication by the contractor, his sub-contractor or supplier.
 Do not scale plans - use figure or grid dimensions where given.
 Any deviation from the drawing to be reported to the originator immediately.

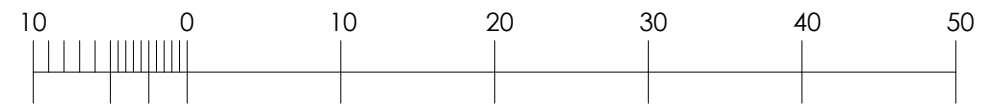

SITE LOCATION PLAN
1:1250

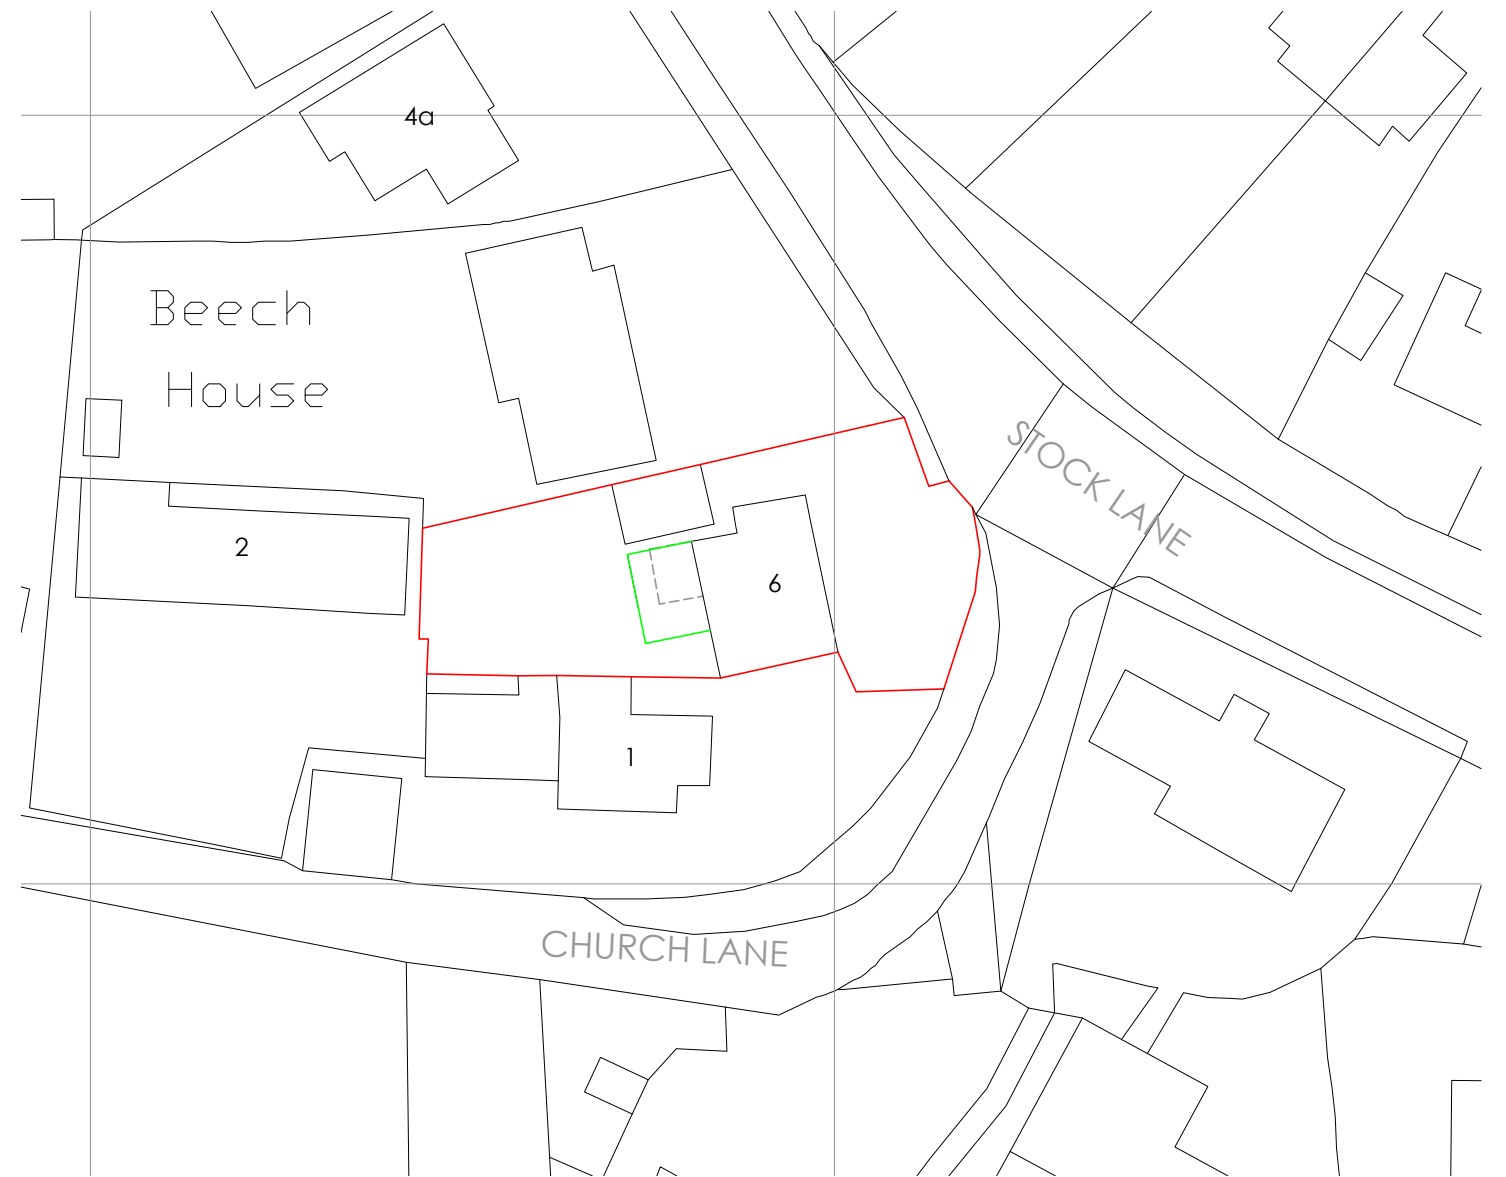

Metres

BLOCK PLAN
1:500

KEY CODING

- SITE BOUNDARY
- PROPOSED STRUCTURE
- - - - - STRUCTURE TO BE REMOVED/DEMOLISHED