


Condition 9- BIODIVERSITY

STATION ROAD

VERGE

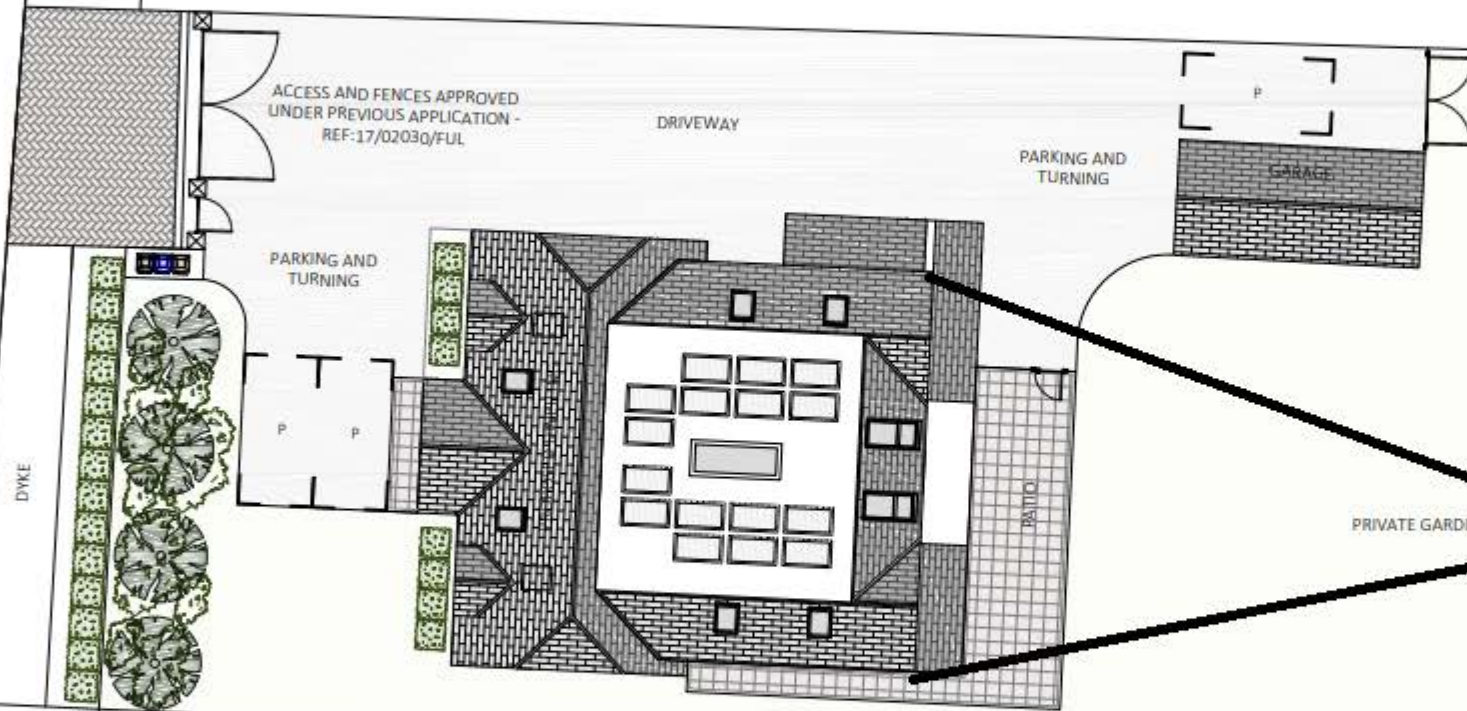

Bird Box Location

Bat Box Location

KEY



- PROPOSED GARDEN SHRUBS AND GROUND COVER PLANTS



- PROPOSED HEDGE : Laurels planted at max 1m c/s



- PROPOSED TREES - Trachycarpus Fortunei



- PARKING : Min. 2.4 x 4.8



- PAVING SLABS

REVISIONS

- C - 27.03.18 - Footprint altered
- D - 18.04.18 - Footprint & layout altered
- E - 16.05.18 - Footprint & layout altered
- F - 11.05.18 - Footprint altered
- G - 31.08.18 - Minor Alterations
- H - 04.10.18 - Footprint altered
- I - 19.03.18 - Minor Alterations
- J - 18.03.20 - Alterations and outdoor kitchen added
- K - 18.03.20 - Outdoor kitchen removed

ba

brand
associates
architects

2A Dartford Road
March PE15 8AB
tel [01354] 653 818
fax [01354] 651 951
mail@brand-associates.net

PROPOSED DWELLING GARAGE
AND OUTDOOR KITCHEN
SUNSET PALMS
STATION ROAD
WILBURTON
CB6 3PZ

MR. P. ANGELL

PROPOSED SITE PLAN

1:200 @ A3 : AHS : NOV.17