
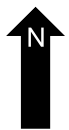
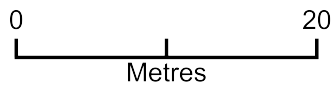


# 11 Everson Road

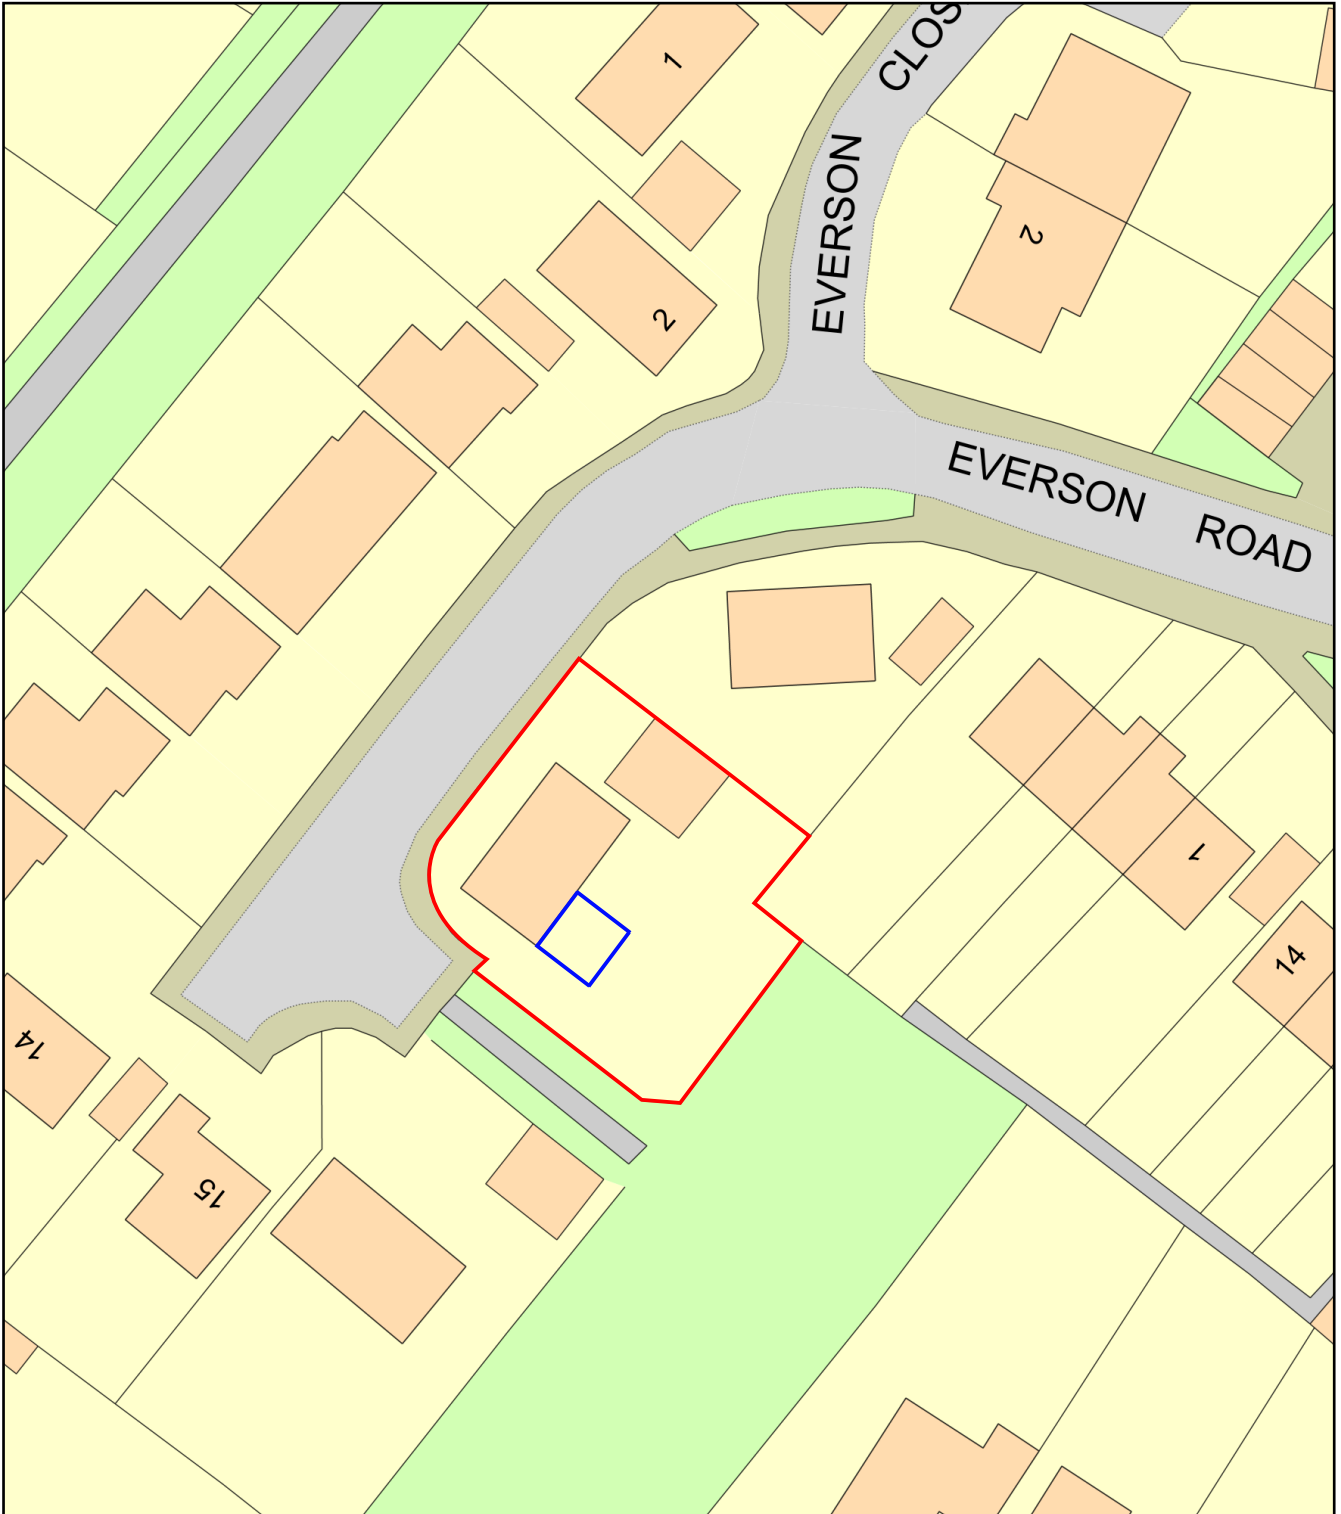

Plan Produced for: Garden Room Designs

Date Produced: 08 Mar 2022

Plan Reference Number: TQRQM22067200638154

Scale: 1:500 @ A4