

**Notes:**


Take site dimensions prior to manufacture

Cockspur handles and casement stays to be handmade by David Butler blacksmith.  
Tel: 01379 640182  
E-mail: david@countryforge.co.uk

Purpose made softwood windows with hardwood cills complete with check grooves and weather seals, allow for clearance.

Glazing to be 12mm slim-line double glazing units  
U-Value 1.6w/m<sup>2</sup>k fixed in place with appropriate putty.

Drawn by SCJ Checked by TMcK	Scales @ A3 1:10	Project The Corner House, Stradbroke Road, IP13 8BJ	Drawing Title Window Elevation	Client Mr. & Mrs. Maskell	Issue date 03/10/22	Project No 1832	Drawing No 600	Rev B
---------------------------------------	---------------------	---	-----------------------------------	------------------------------	------------------------	--------------------	-------------------	----------

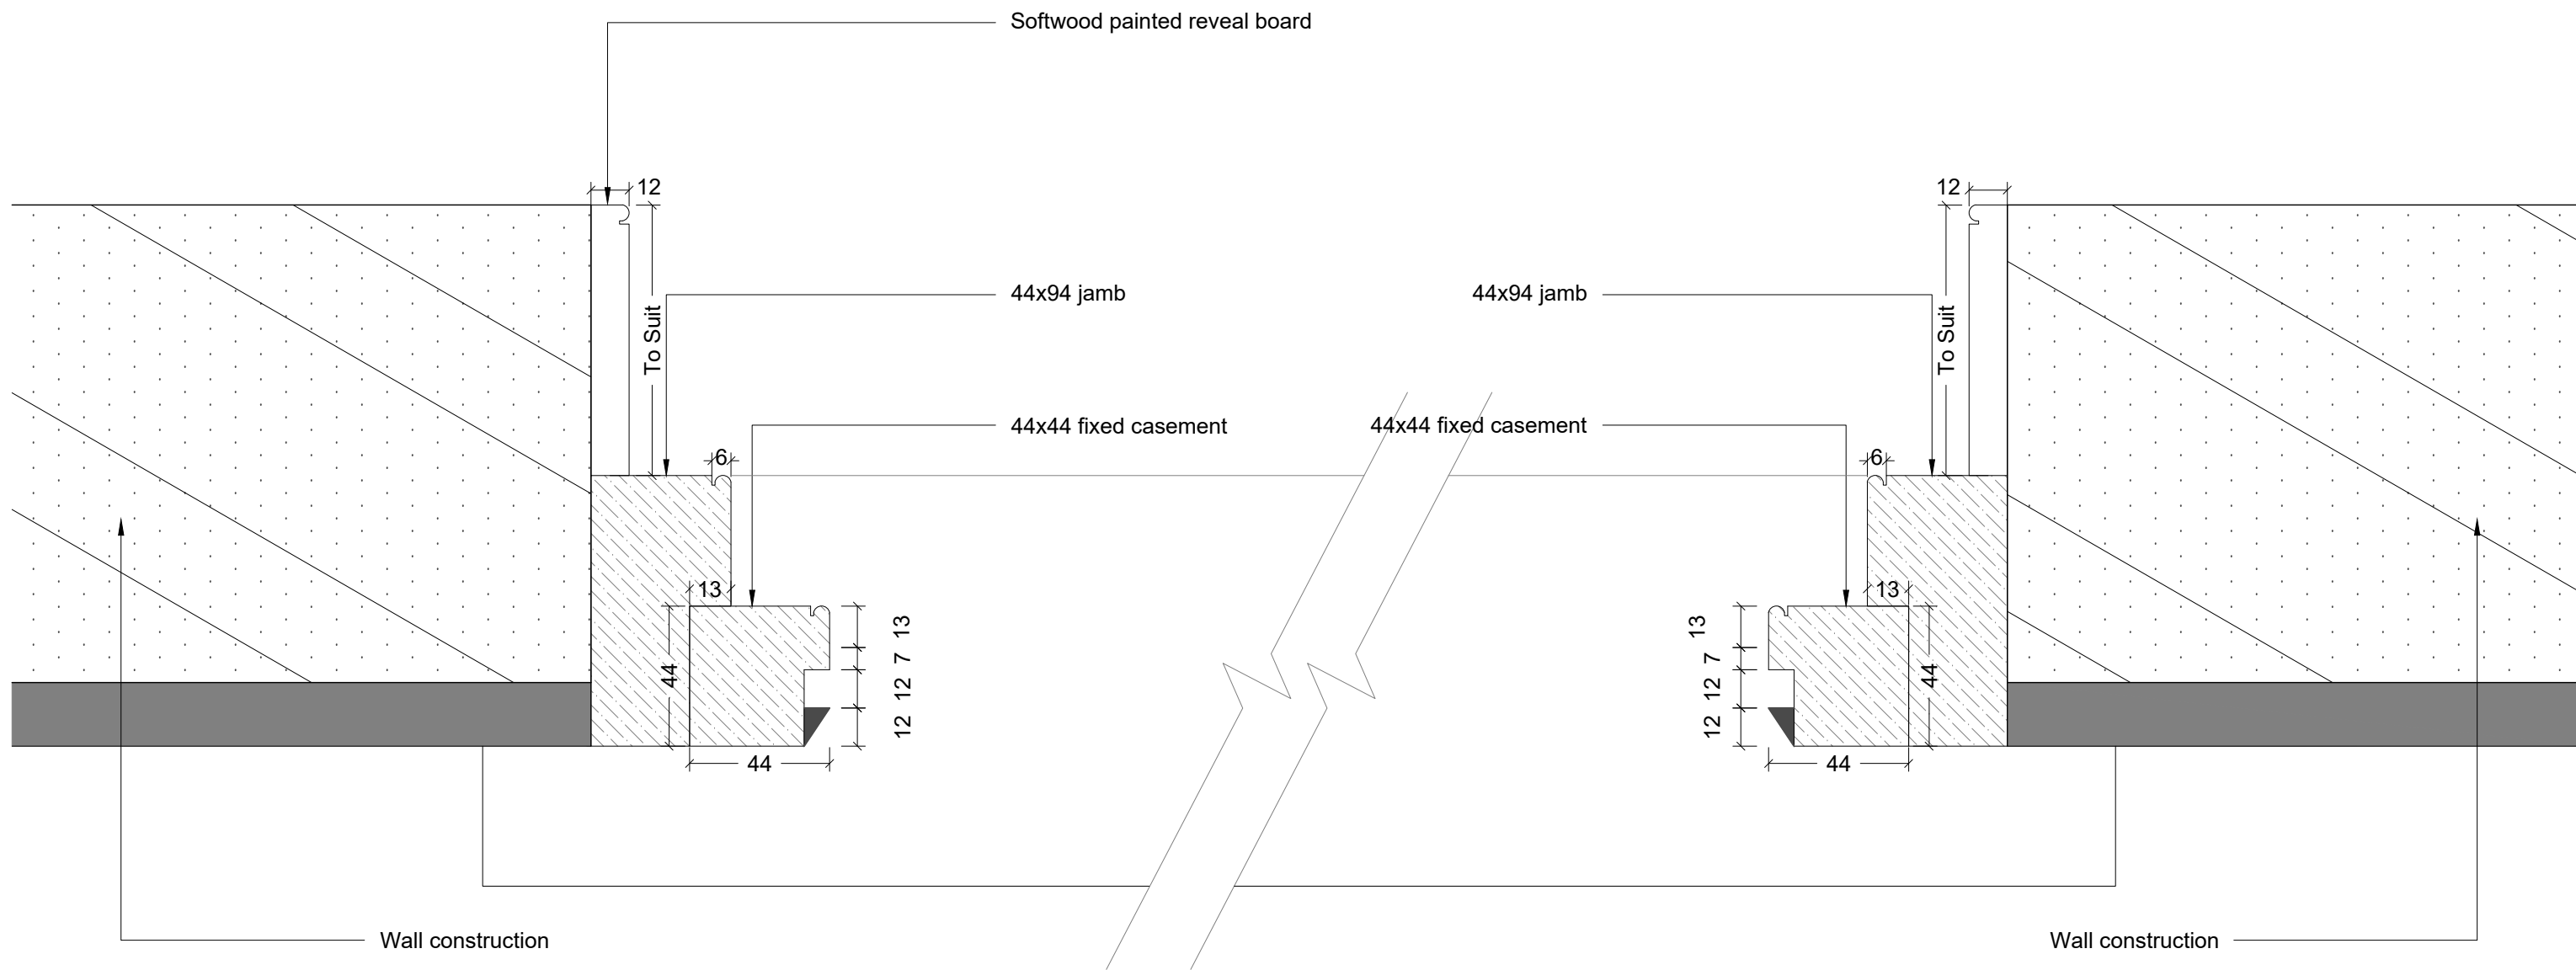



**SECTION ON 1-1**  
1:2

**GORNIAK & MCKECHNIE**  
ARCHITECTS • DESIGNERS

The Studio, 37 Church Street, Eye  
IP23 7BD  
01728 860 830  
gmtd@gorniakandmckechnie.co.uk  
www.gorniakandmckechnie.com

Drawn by SCJ Checked by TMcK	Scales @ A3 1:2	Project The Corner House, Stradbroke Road, IP13 8BJ	Drawing Title Section on 1-1	Client Mr. & Mrs. Maskell	Issue date 03/10/22	Project No 1832	Drawing No 601	Rev B
---------------------------------------	--------------------	---	---------------------------------	------------------------------	------------------------	--------------------	-------------------	----------

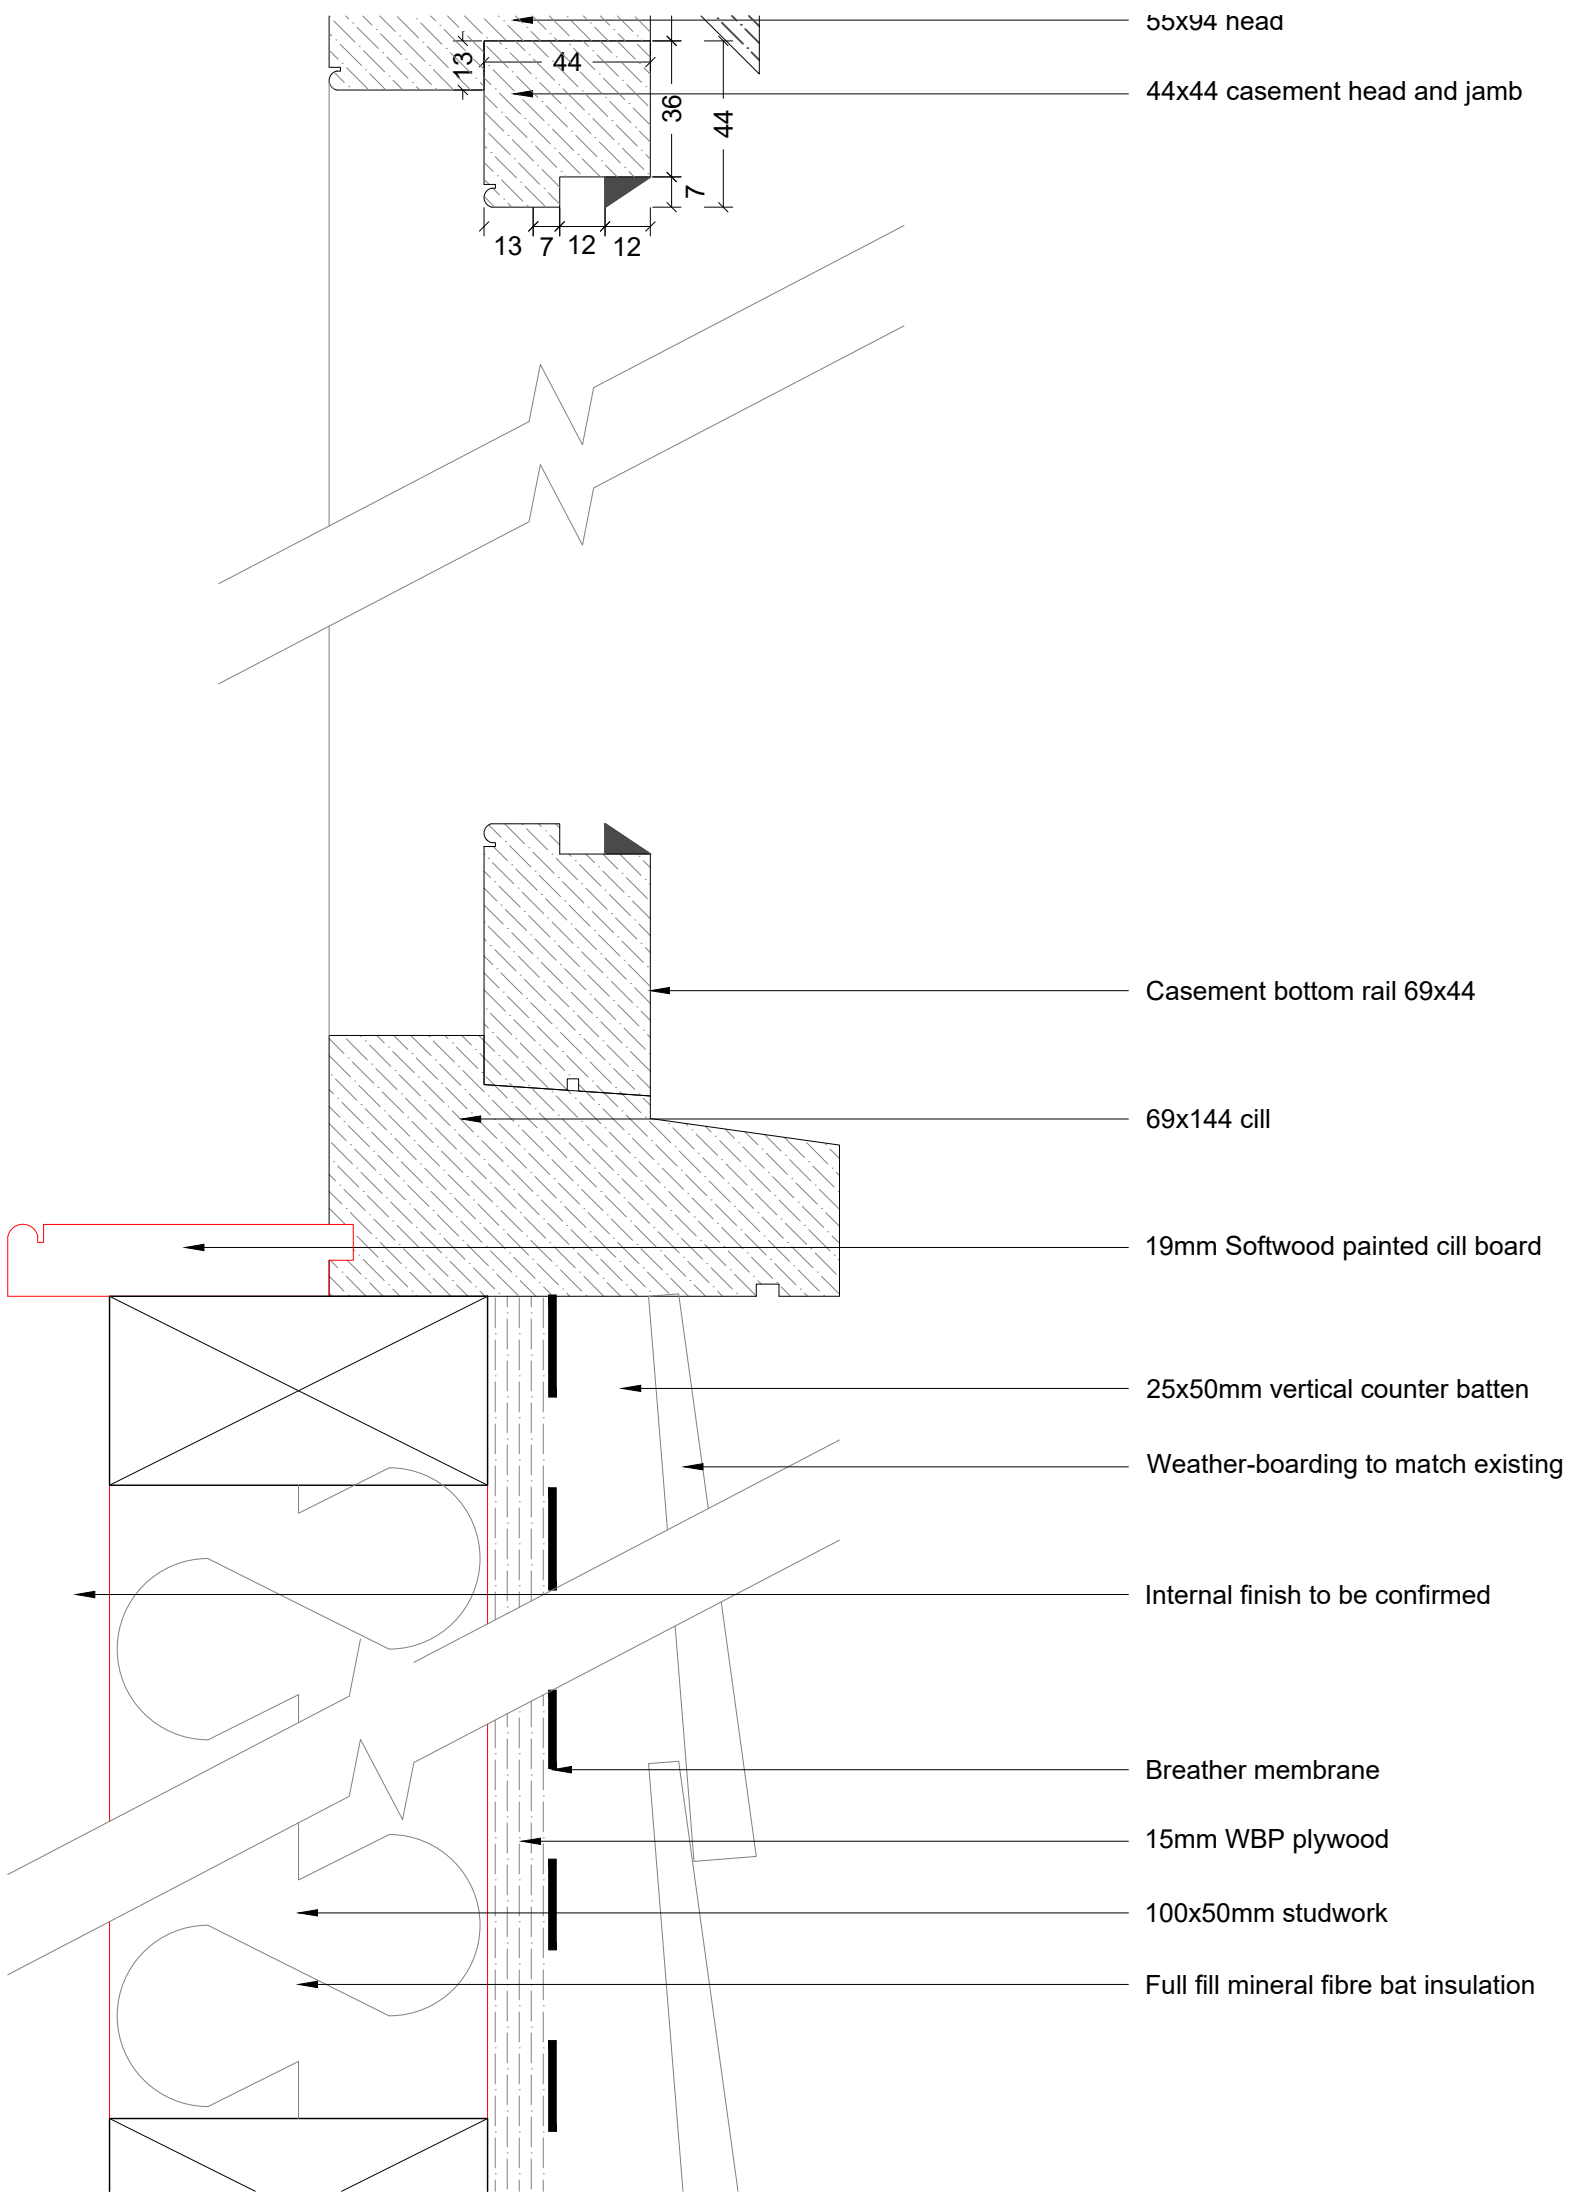

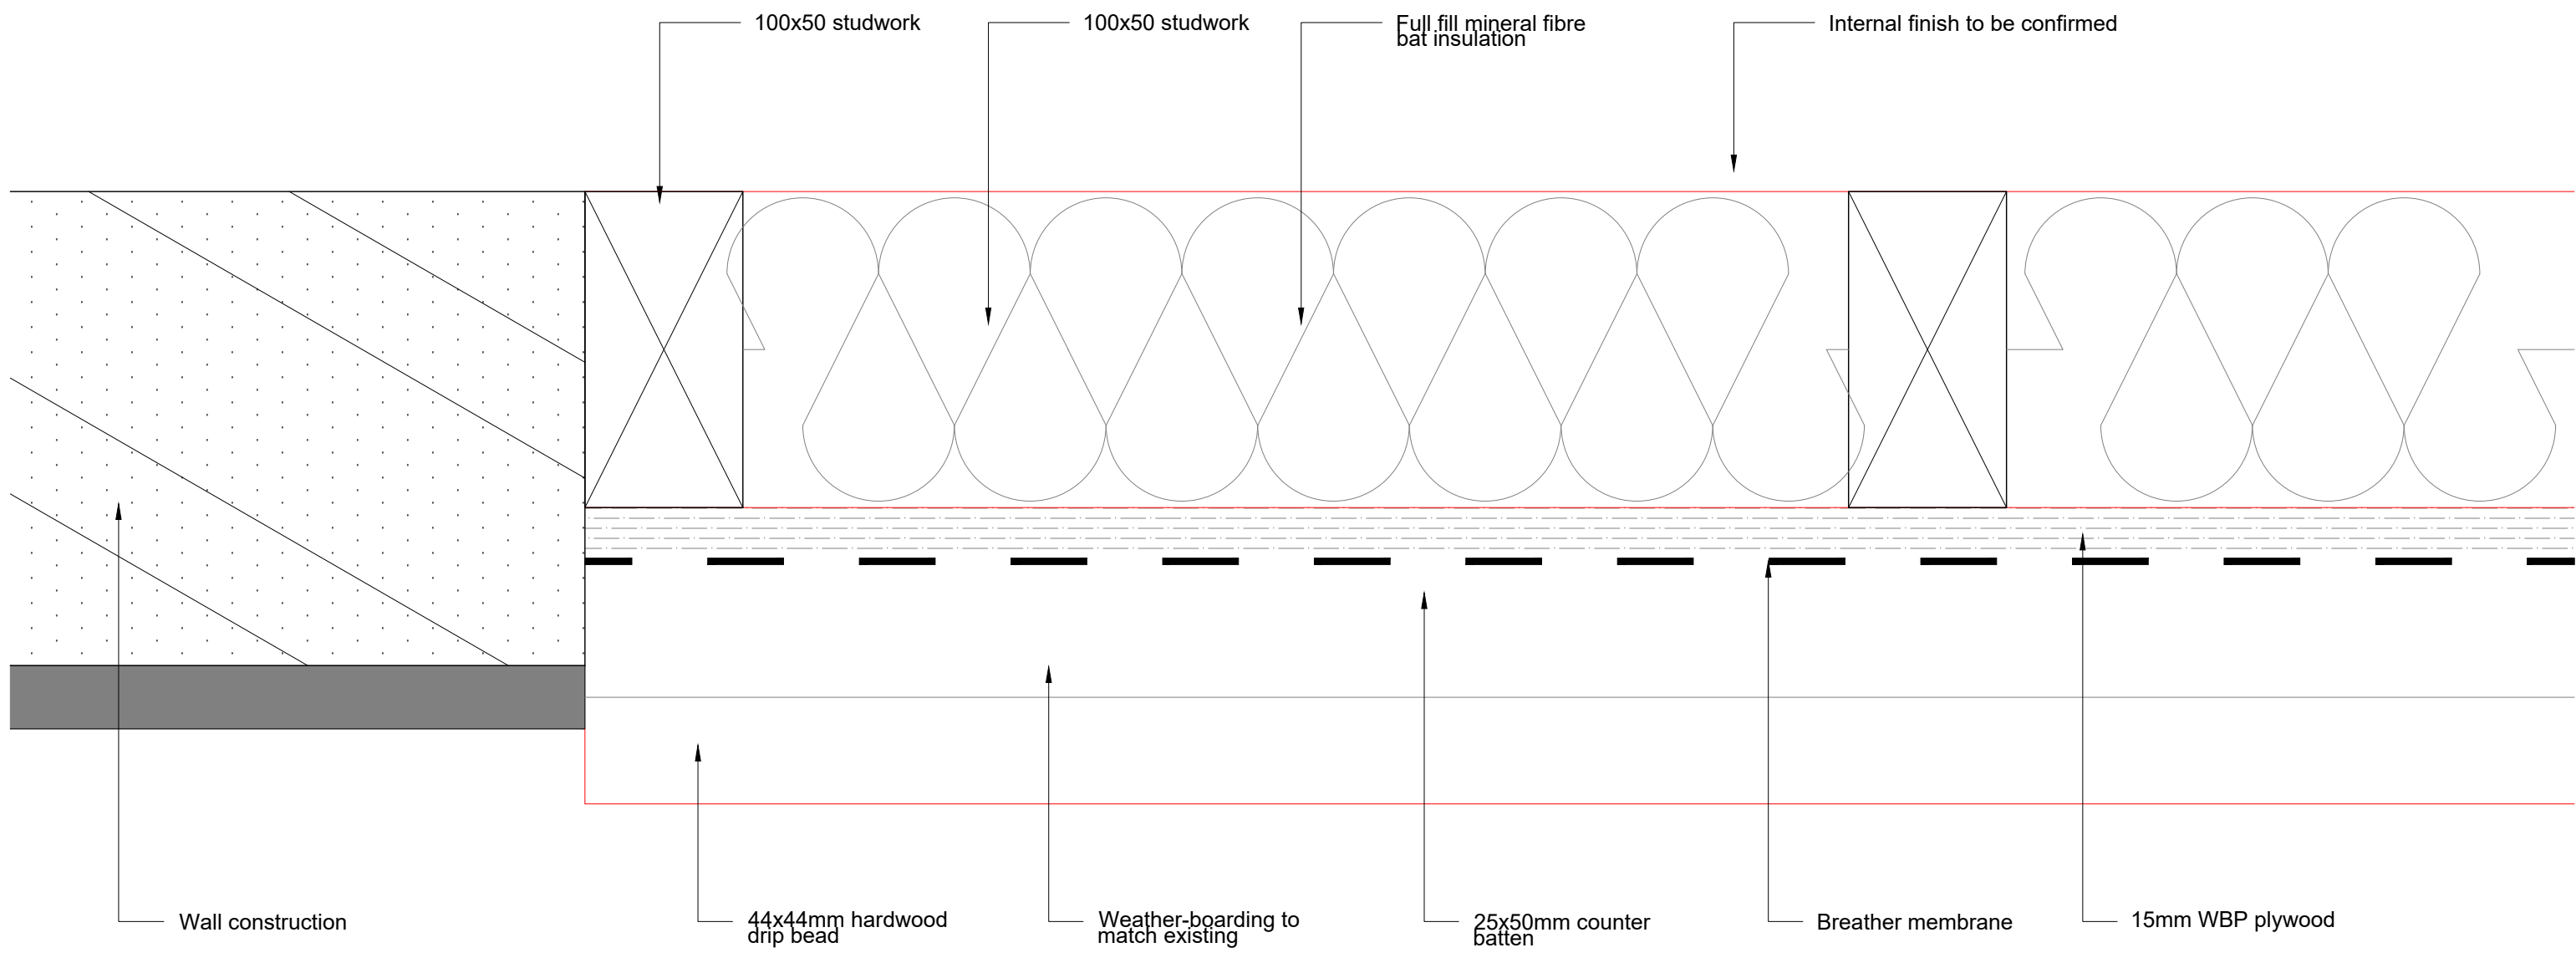

**SECTION 3-3**  
1:2

**GORNIAK & MCKECHNIE**  
ARCHITECTS • DESIGNERS

The Studio, 37 Church Street, Eye  
IP23 7BD  
01728 860 830  
gmtd@gorniakandmckechnie.co.uk  
www.gorniakandmckechnie.com

Drawn by SCJ Checked by TMcK	Scales @ A3 1:2	Project The Corner House, Stradbroke Road, IP13 8BJ	Drawing Title Section on 1-1	Client Mr. & Mrs. Maskell	Issue date 03/10/22	Project No 1832	Drawing No 603	Rev B
---------------------------------------	--------------------	---	---------------------------------	------------------------------	------------------------	--------------------	-------------------	----------