


OS LICENCE NO. 100 022432  
 Contractors must verify all dimensions on site prior to commencement of works.  
 DO NOT scale from this drawing. FOR PLANNING PURPOSES ONLY. Drawing to be read in accordance with other schematic documentation. It is the responsibility of the client/employer to instruct a suitably qualified specialist to conform with the requirements of the current CDM 2015 Regulations. Client/employer to appoint a principal designer/contractor, as required under the HSE legal requirements. Refer to www.hse.gov.uk for further guidance. © Drawings and designs are copyright of Bloomfields and must not be copied without prior consent.

Notes:

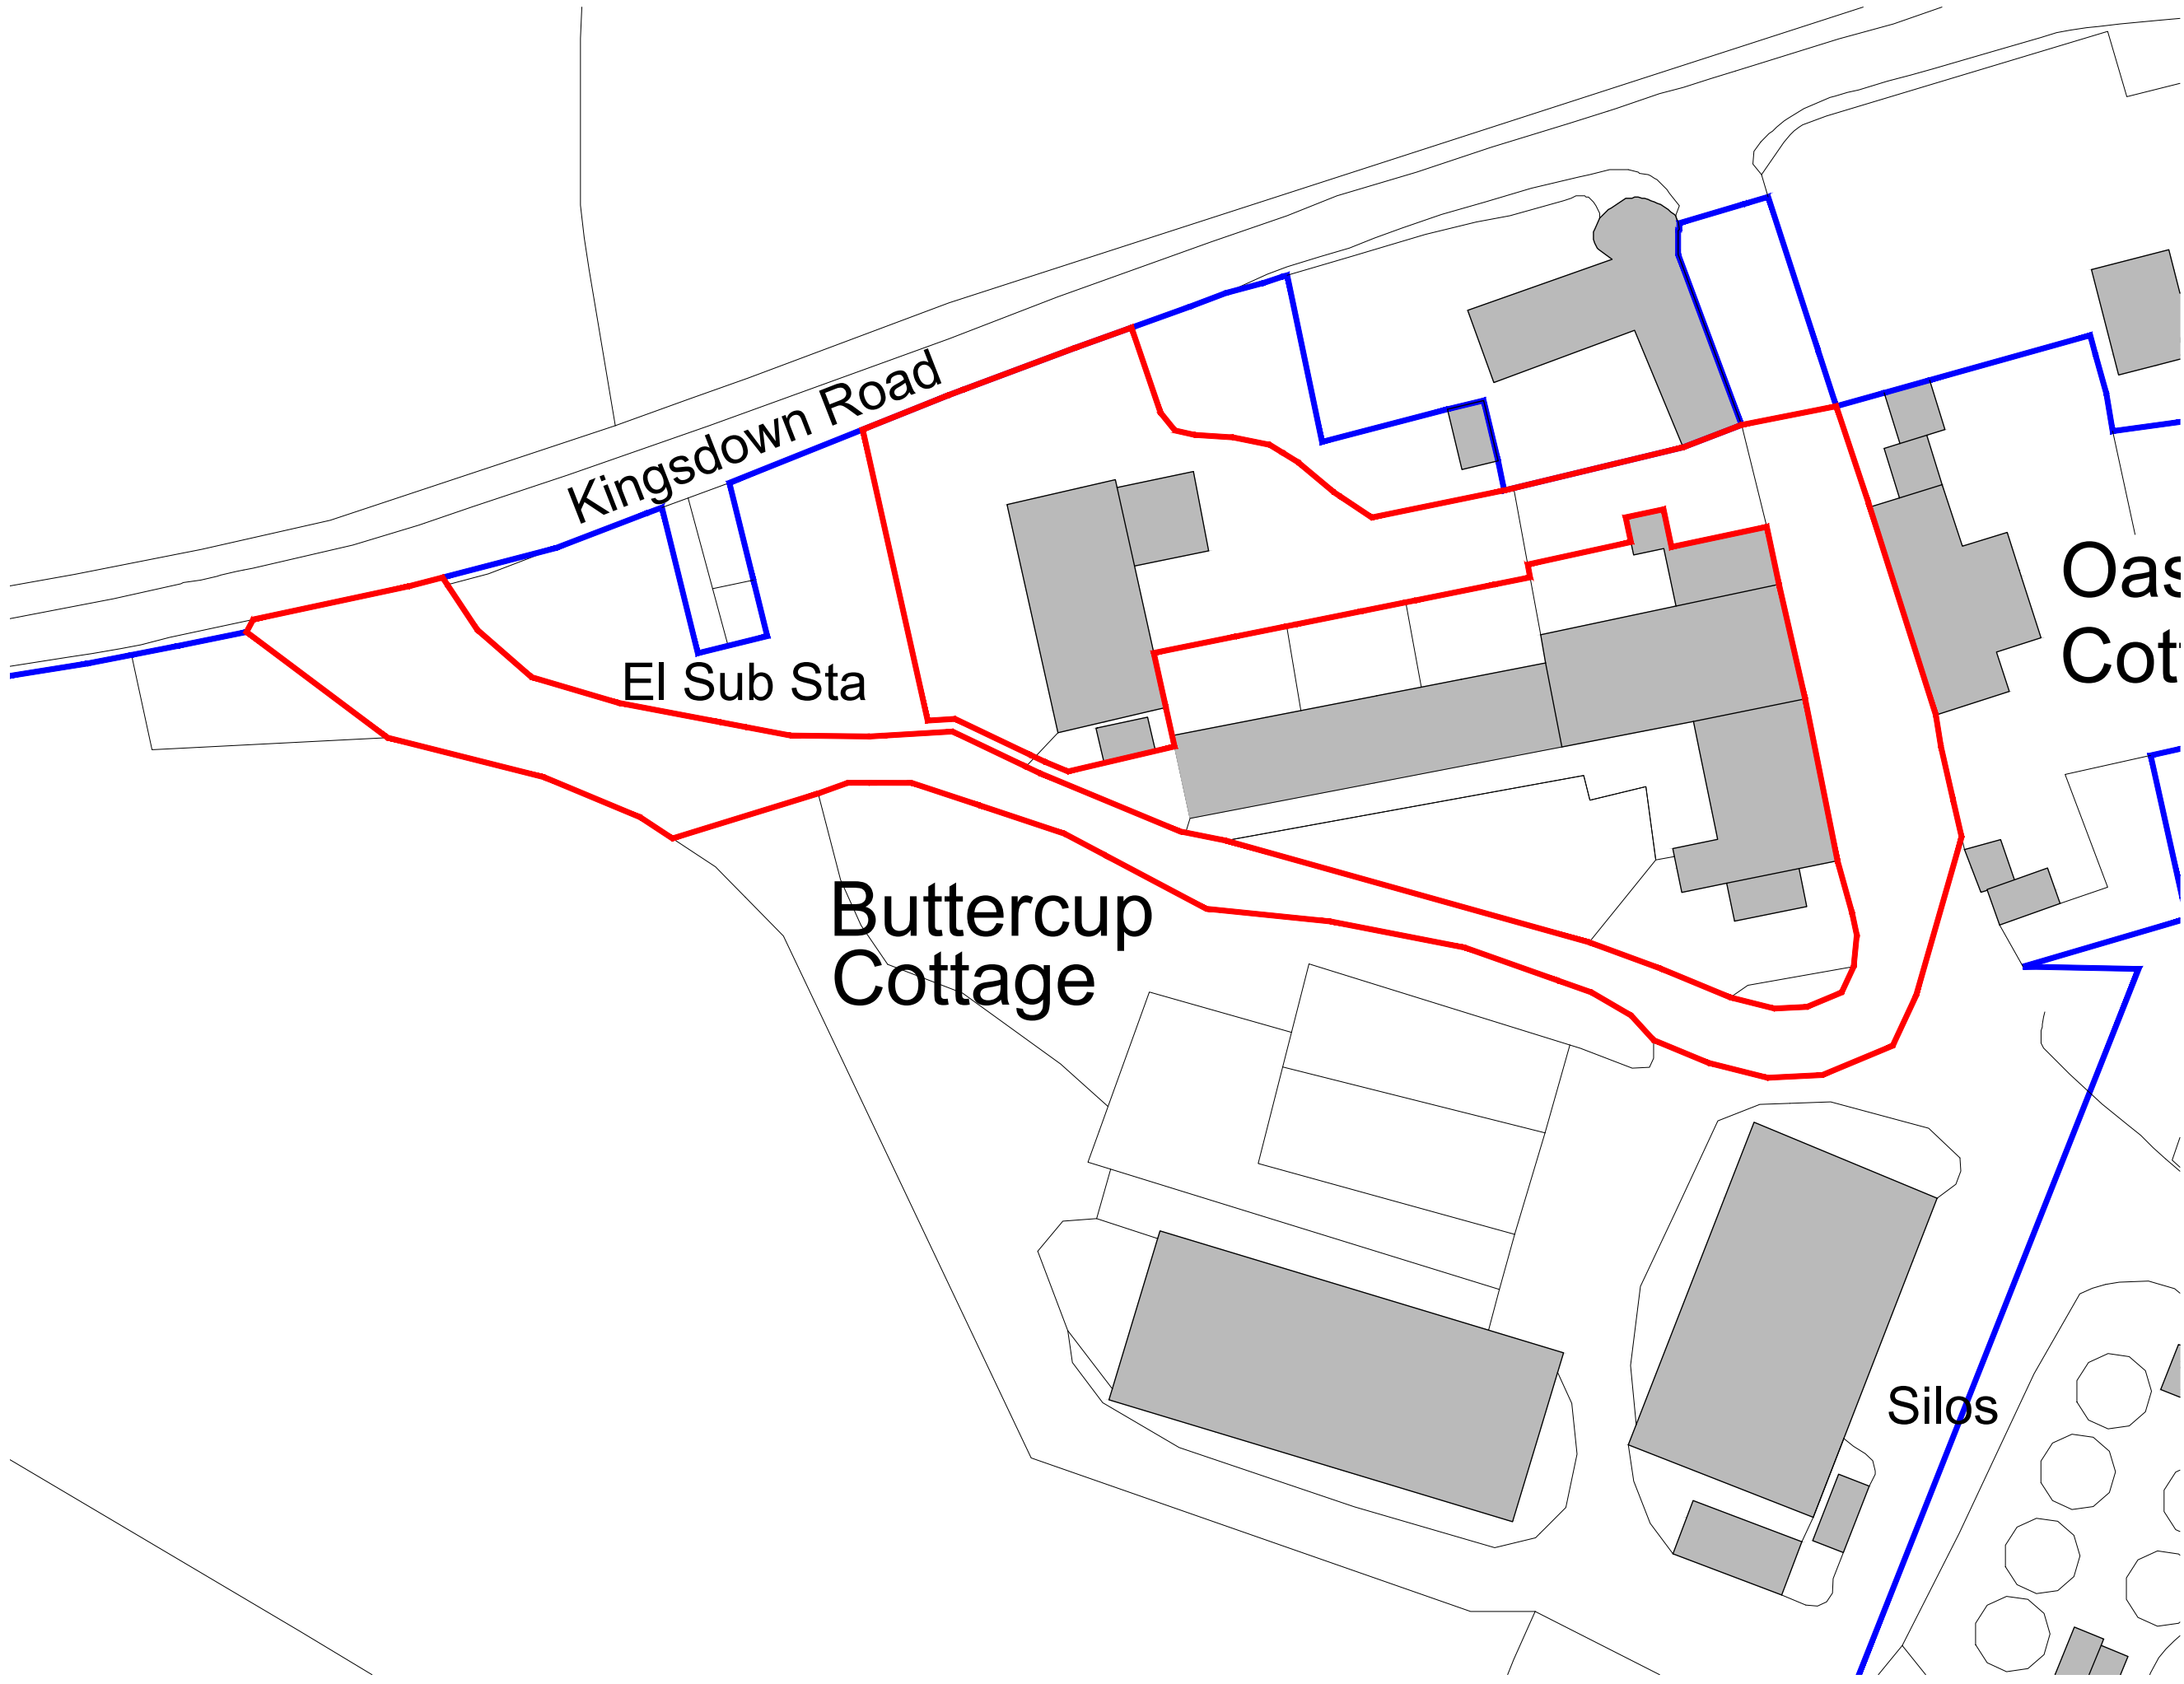

**Key:**

- Planning Boundary (2291m<sup>2</sup>)
- Ownership Boundary

Issued for Planning

Revision:	Rev By:	Checked By:
A. 02.09.2022	EGT	BW



01892 831 600  
 www.bloomfieldsltd.co.uk  
 drawing@bloomfieldsltd.co.uk

**Client:**  
 Mr & Mrs Anderson

**Project:**  
 Barn Conversion

**Site Address:**  
 Hole Street Farm,  
 Kingsdown, Sittingbourne,  
 ME9 0QX

**Scale:** 1:500 @ A3  
**Drawn By:** EGT

**Date:** 23.08.2022  
**Checked By:** BW

**Drawing Title:**  
 Existing Block Plan

St: | Job No: | Drawing No: | Rev:

P.2405.020.A

