



ELEVATIONS SHOWN FOR CONTEXT

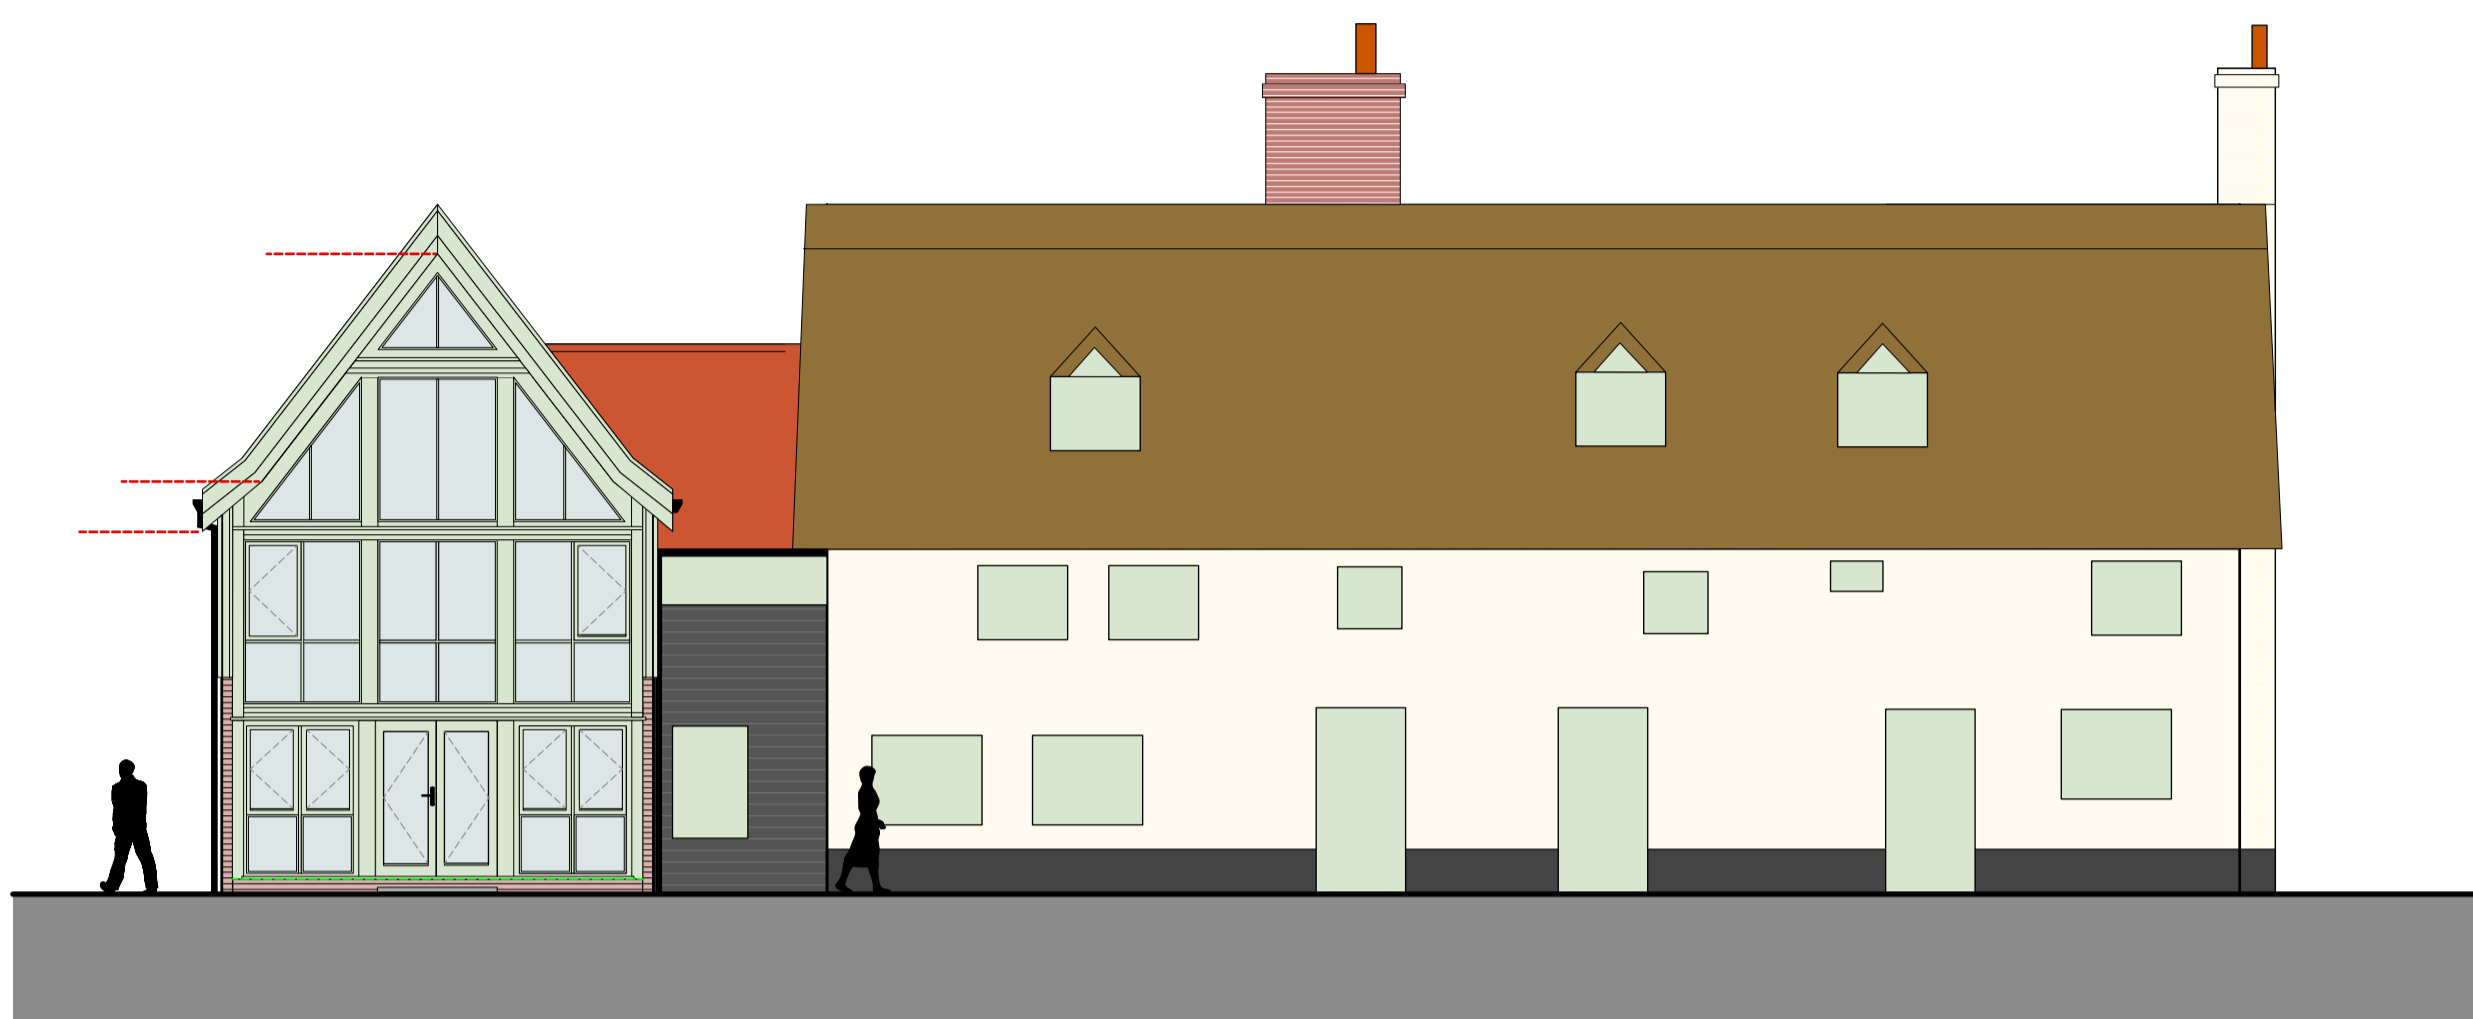

SOUTH

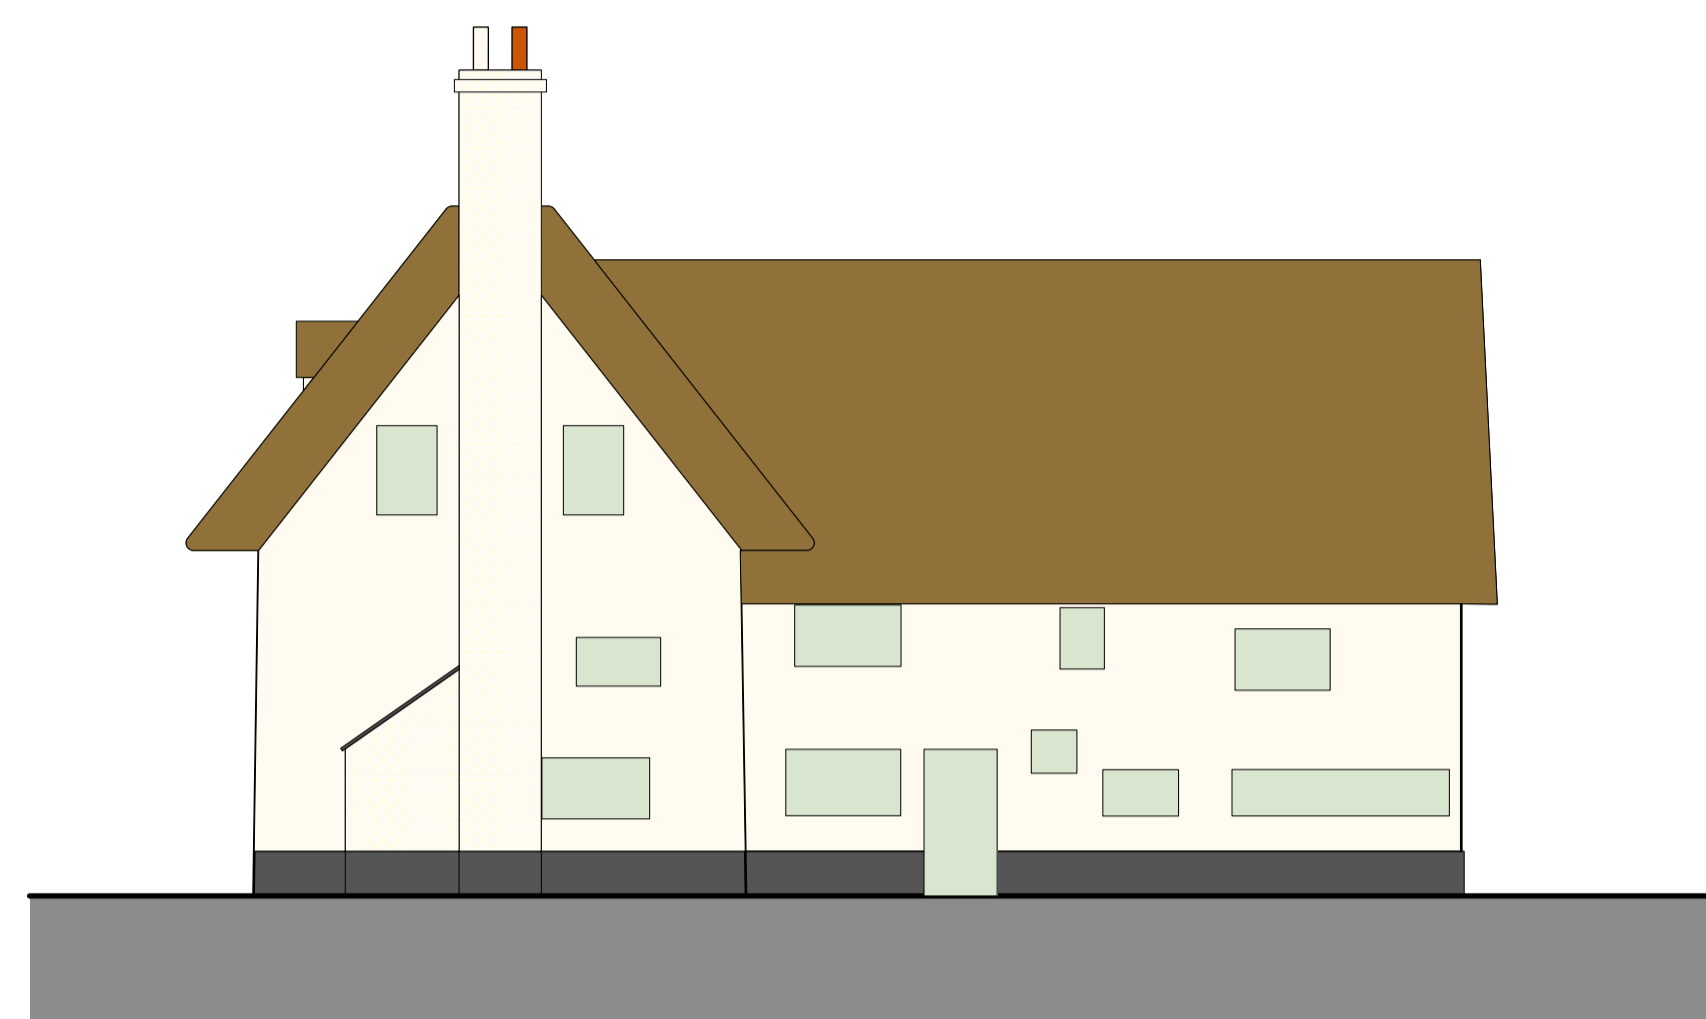


EAST



GLAZED SCREEN ELEVATION 1:50



NORTH

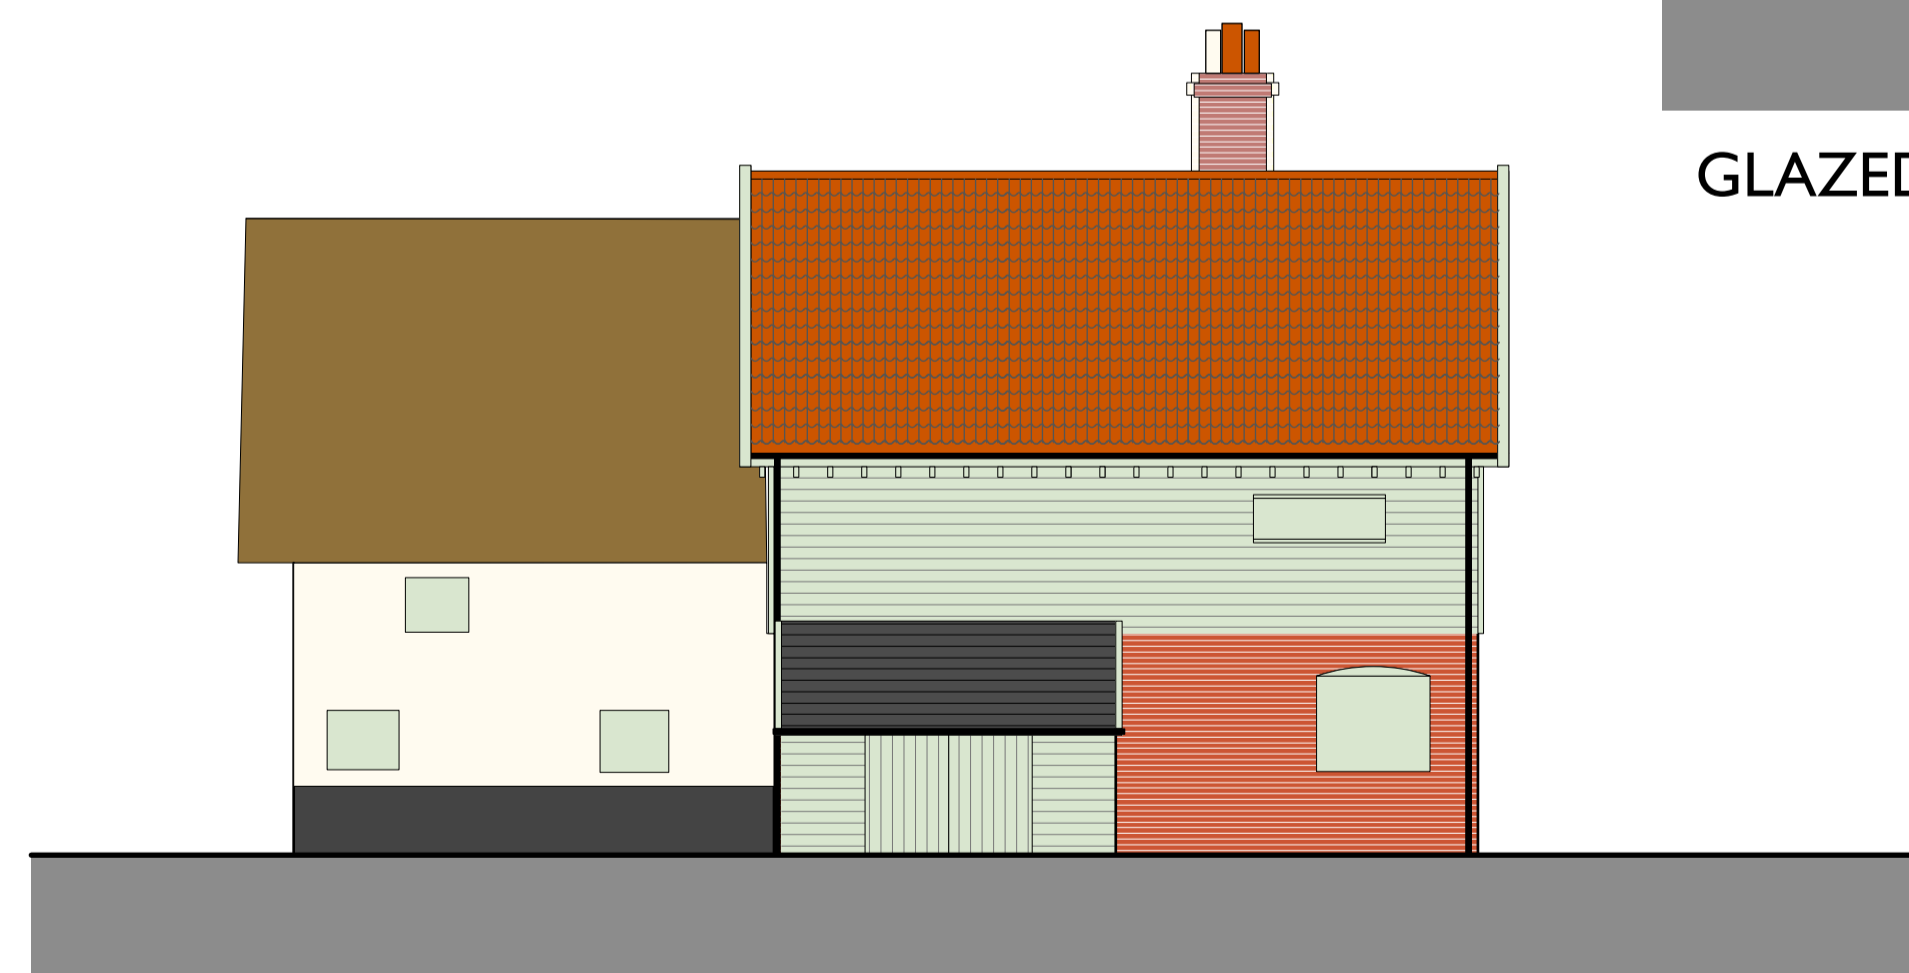

WEST

<p>Rev</p> <p><b>Beech ARCHITECTS</b>          Church Farm Barn          The Street          Thornston          Suffolk          IP23 7JR          www.beecharchitects.com          e enquiries@beecharchitects.com          t 01379 678442</p>			
<p>CLIENT          Mike Dellavedova</p>			
<p>PROJECT          Grove Farm,          Monk Soham,          Woodbridge          IP13 7EL</p>			
<p>DRAWING          Existing Elevations</p>			
SCALE	DATE	DRAWN BY	CHECKED
1:100 @ A1	April 2022		
DRAWING NUMBER	JOB NUMBER	STATUS	REV
03	644	Not For Construction	