



EXISTING FIRST FLOOR LAYOUT

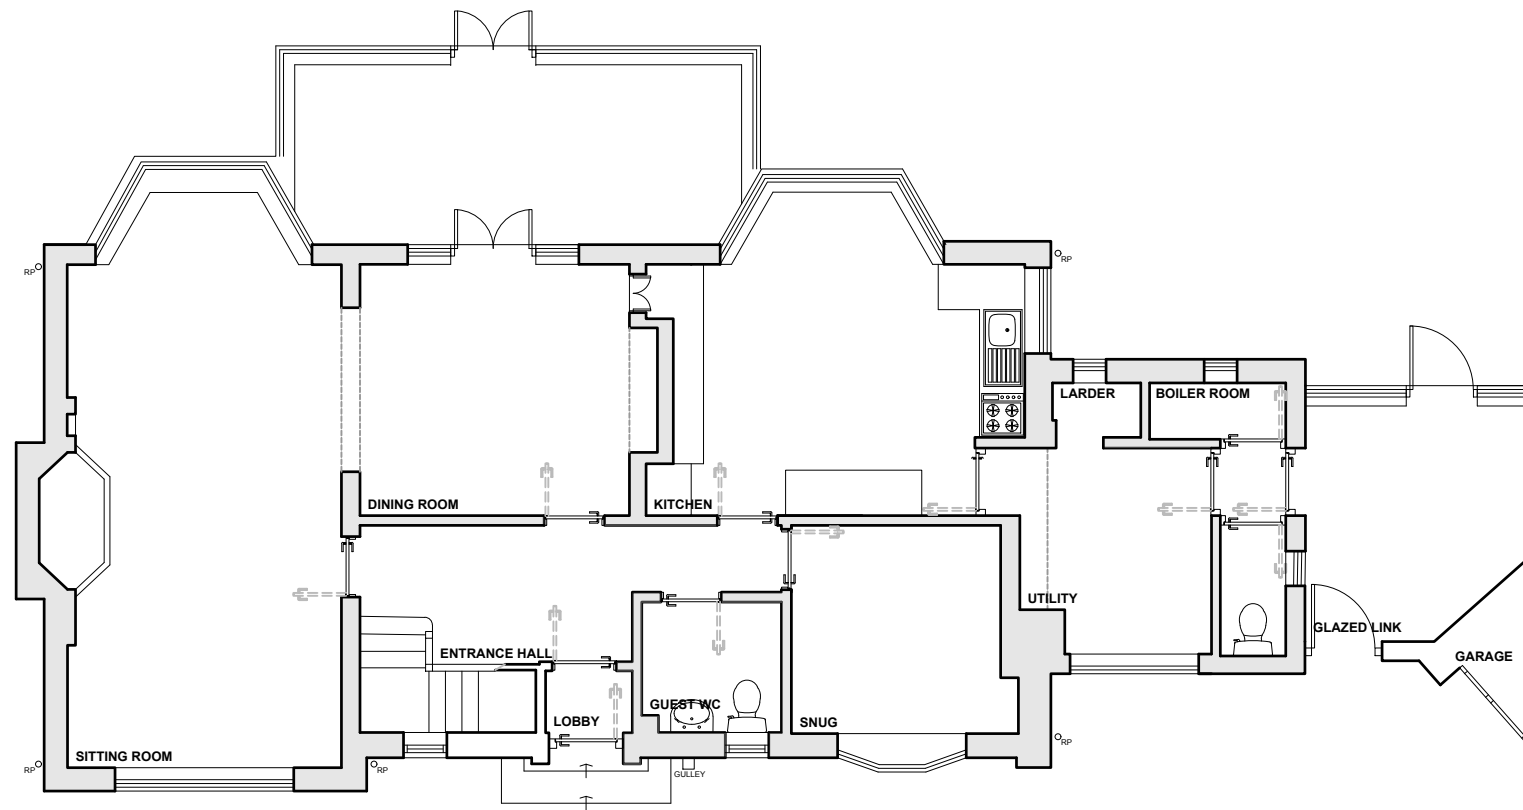

EXISTING GROUND FLOOR LAYOUT

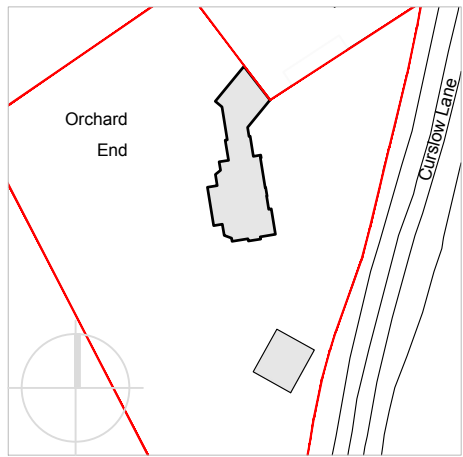

SCALE  
 1:50@A3 - 01M  
 1:100@A3 - 02M  
 1:200@A3 - 04M  
 1:500@A3 - 10M  
 1:1250@A3 - 25M



NOTES

1. A full measured survey should be carried out prior to commencement of any works
2. Discrepancies should be reported to the architect or project manager prior to action
3. This drawing is subject to, Structural and M&E consultant review and statutory approvals
4. Materials and workmanship to comply with British Standards and codes of practice
5. All proprietary products are to be installed according to manufacturer's recommendations

REVISION

DESCRIPTION

DATE

PROJECT

PROJECT TITLE - LOCATION  
 ORCHARD END, MUSTOW GREEN DY10 4LF  
 DRAWING TITLE  
 EXISTING LAYOUTS  
 PROJECT NUMBER 22635-2  
 DRAWING NUMBER D-03  
 REVISION

ANDREA C MILLNER R.I.B.A.

m: 07815 743 238  
 e: andrea.millner@me.com  
 w: andrea-millner.com