



SOUTH ELEVATION
1:100




EAST ELEVATION
1:100





NORTH ELEVATION
1:100




WEST ELEVATION
1:100

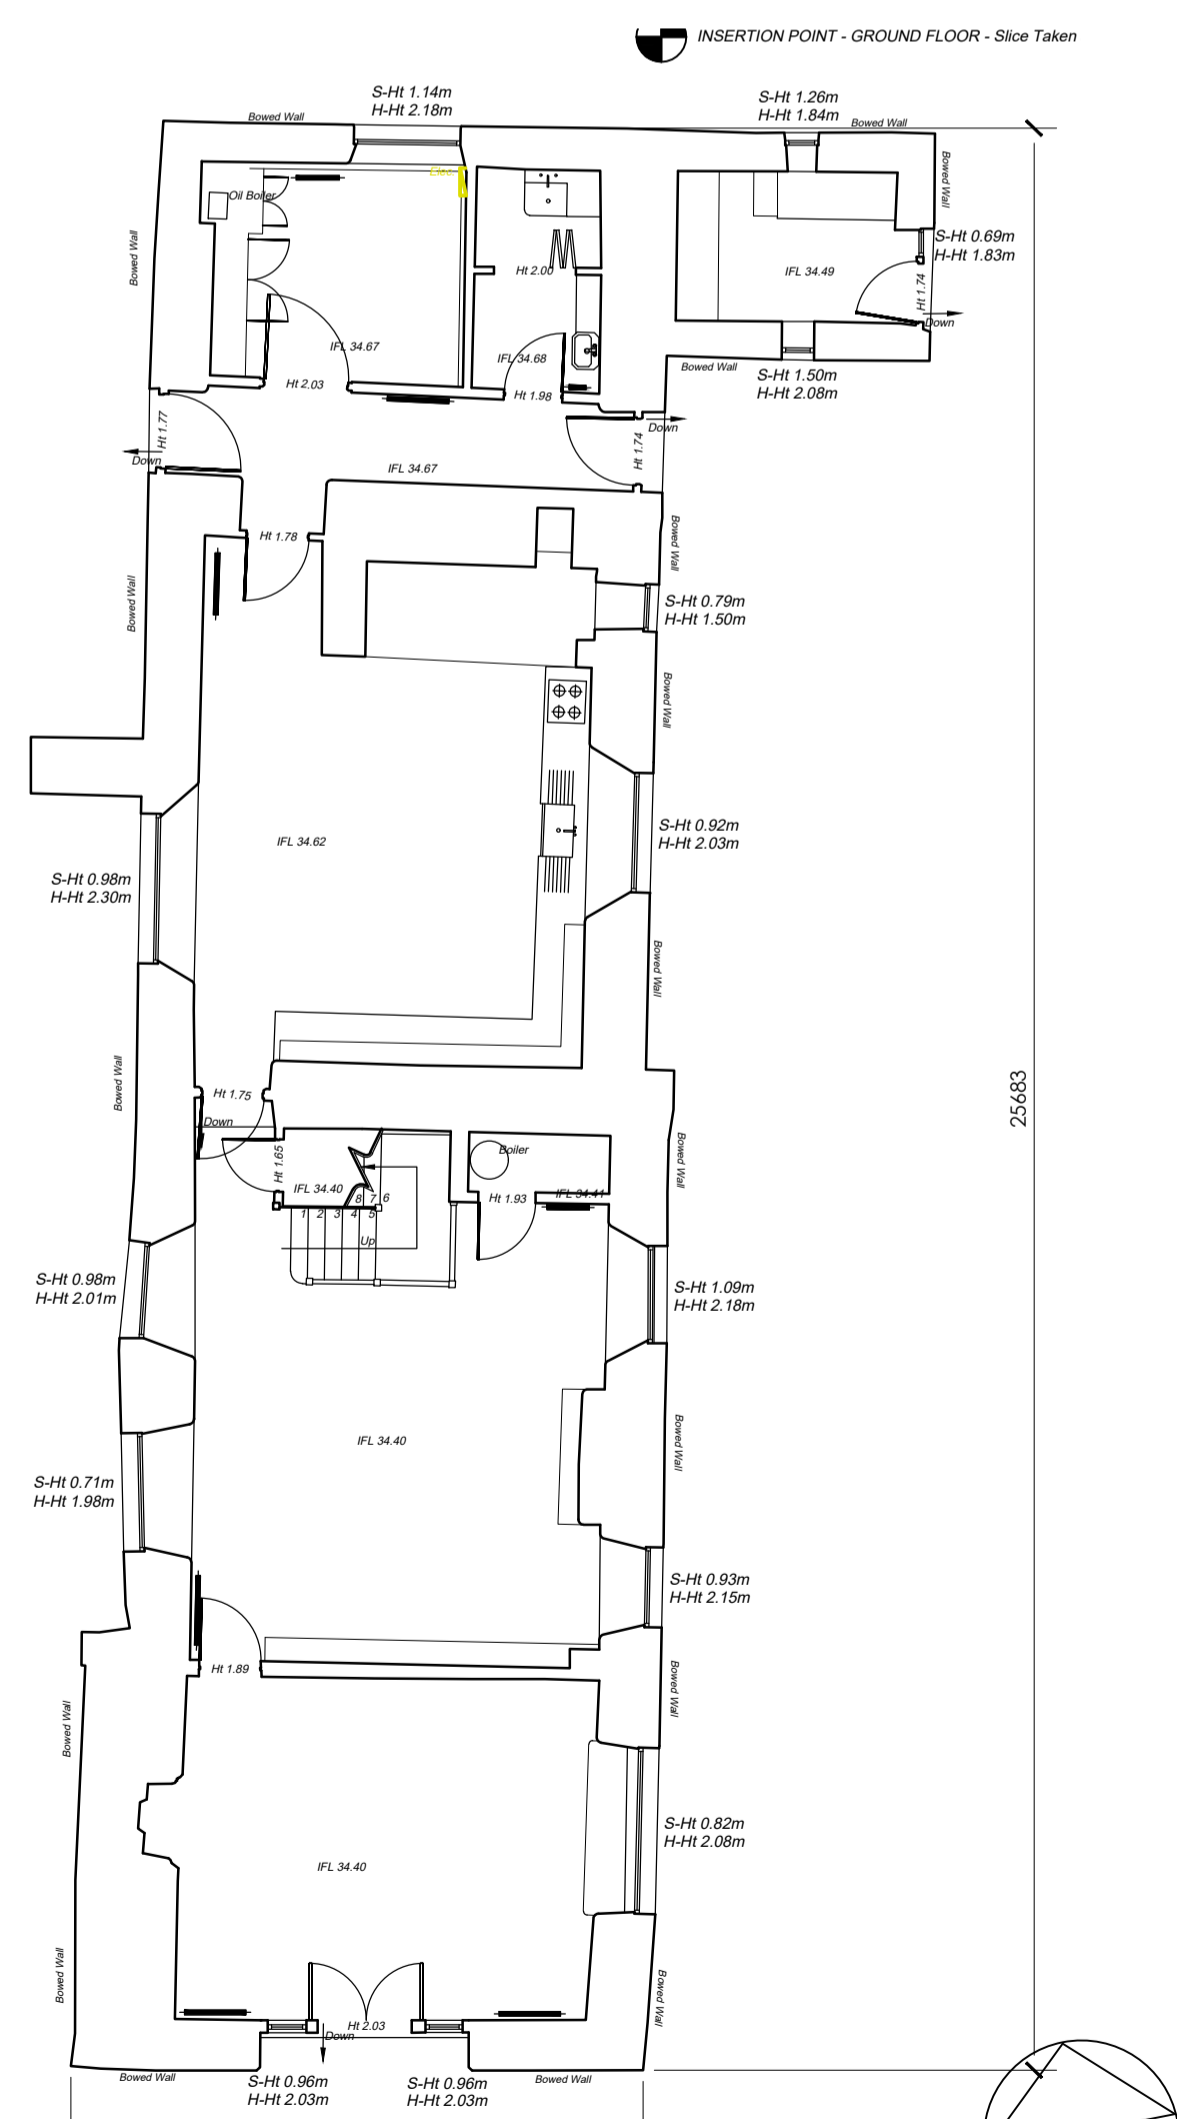


GROUND FLOOR PLAN
1:100

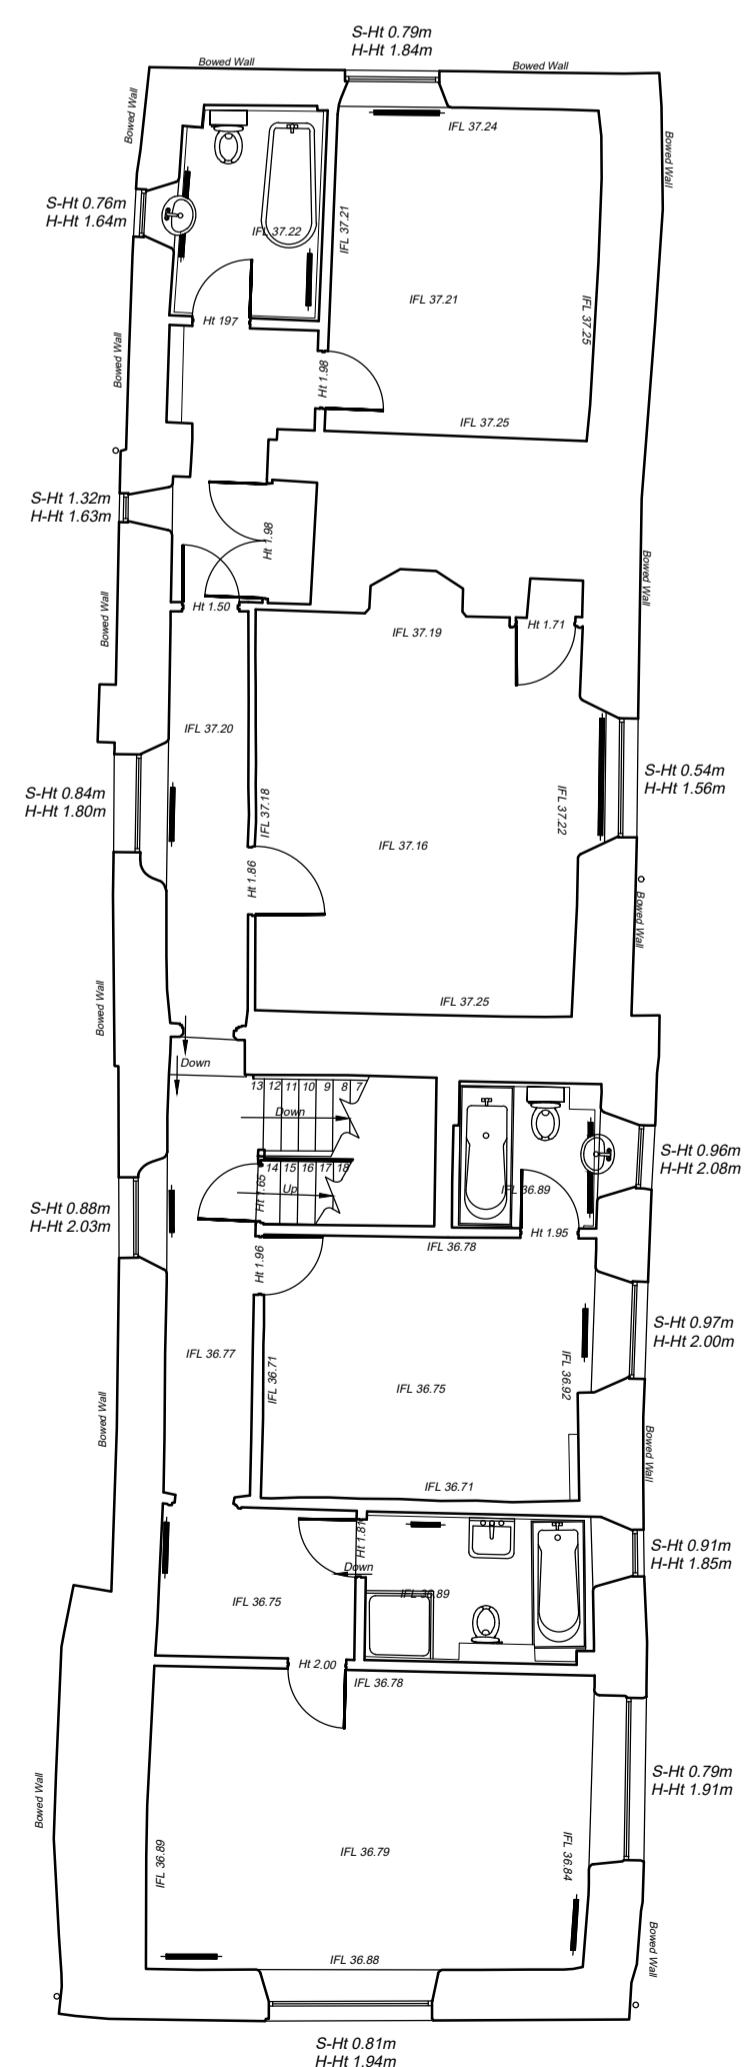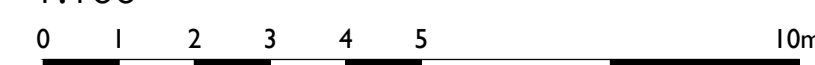

FIRST FLOOR PLAN
1:100

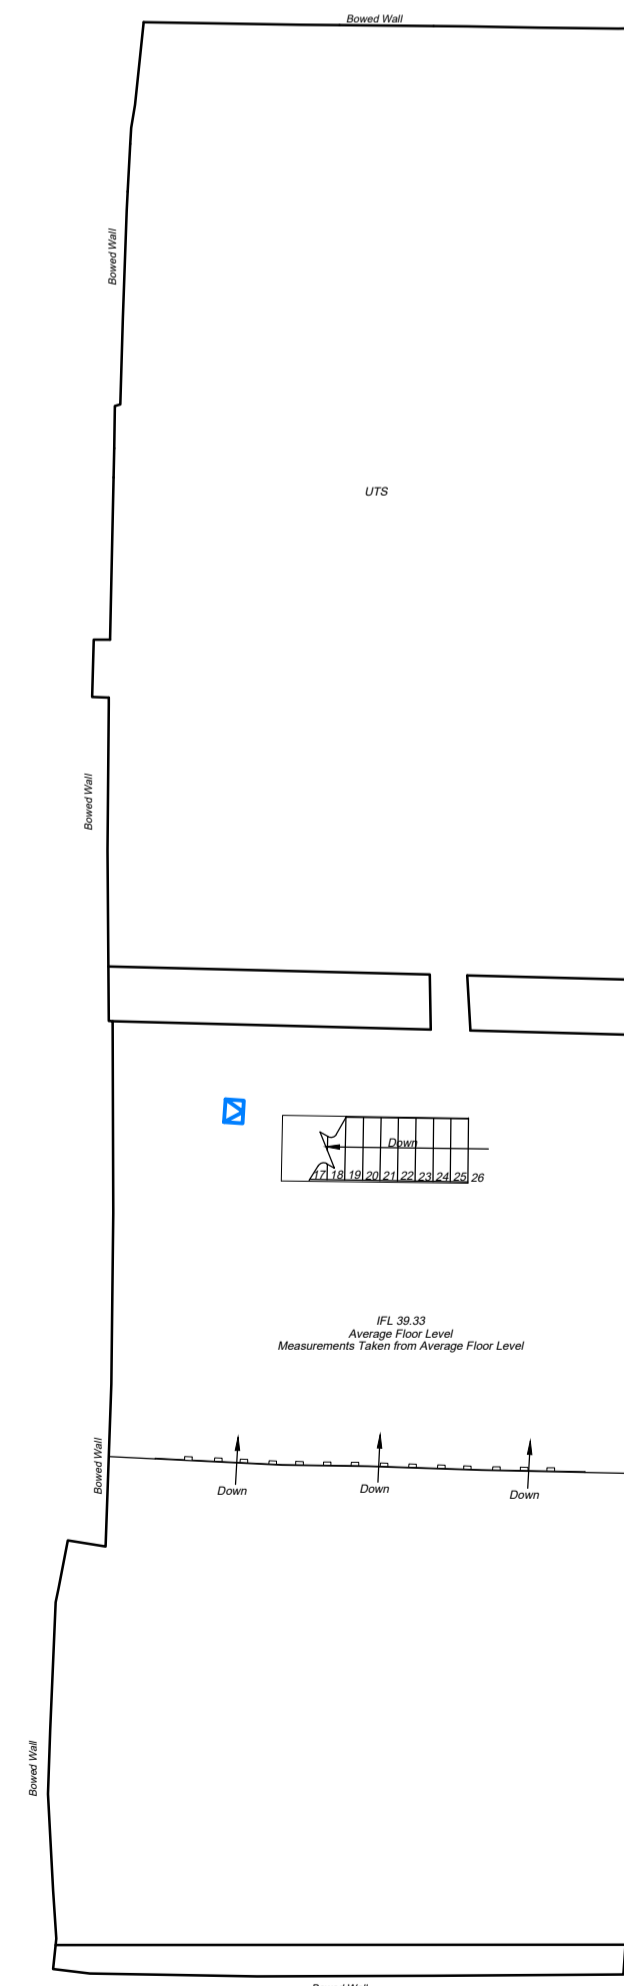

SECOND (LOFT) FLOOR PLAN
1:100

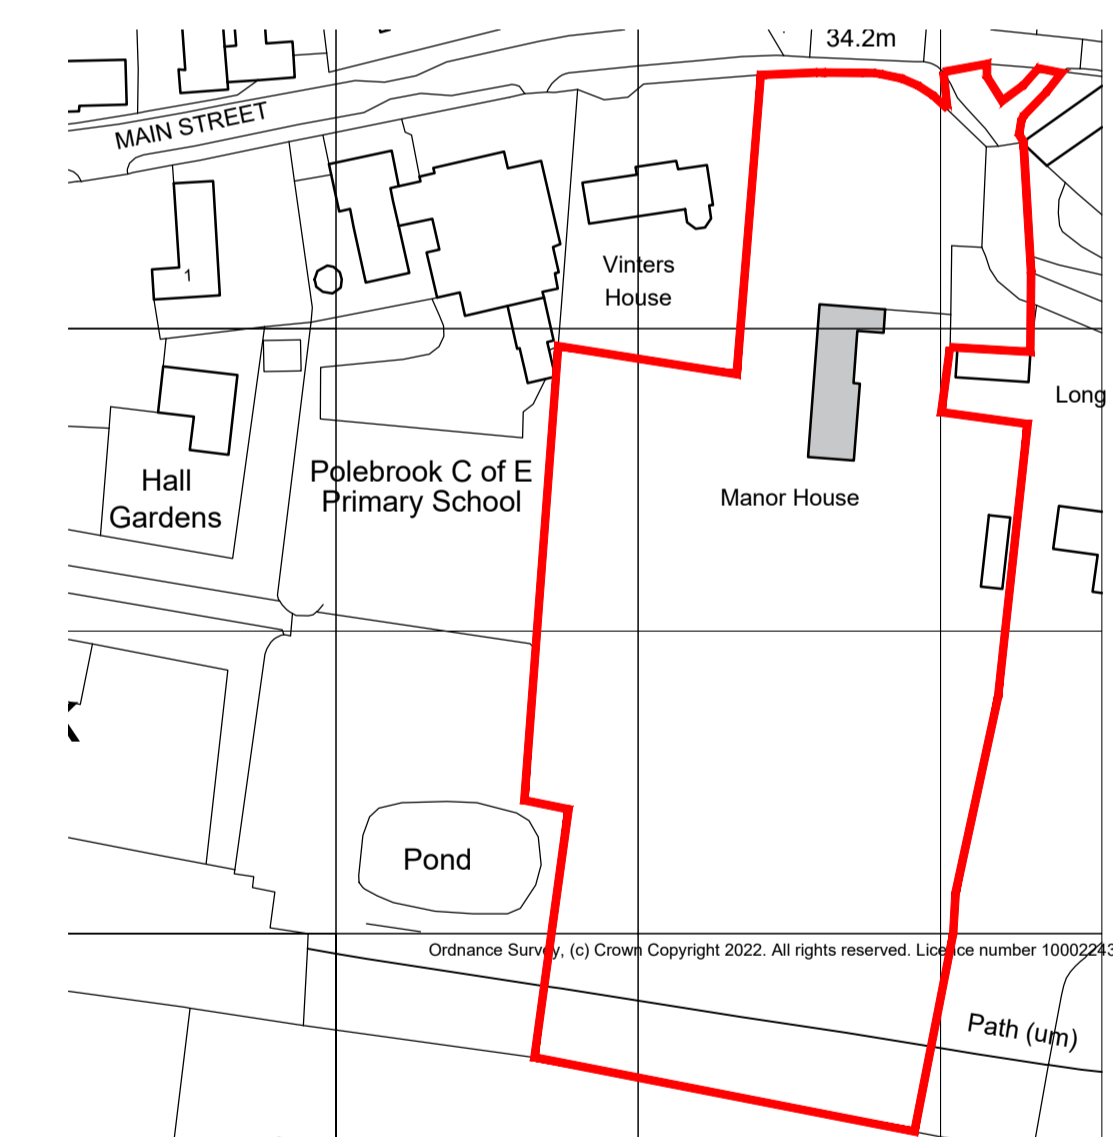

ORDNANCE SURVEY PLAN
1:100

