
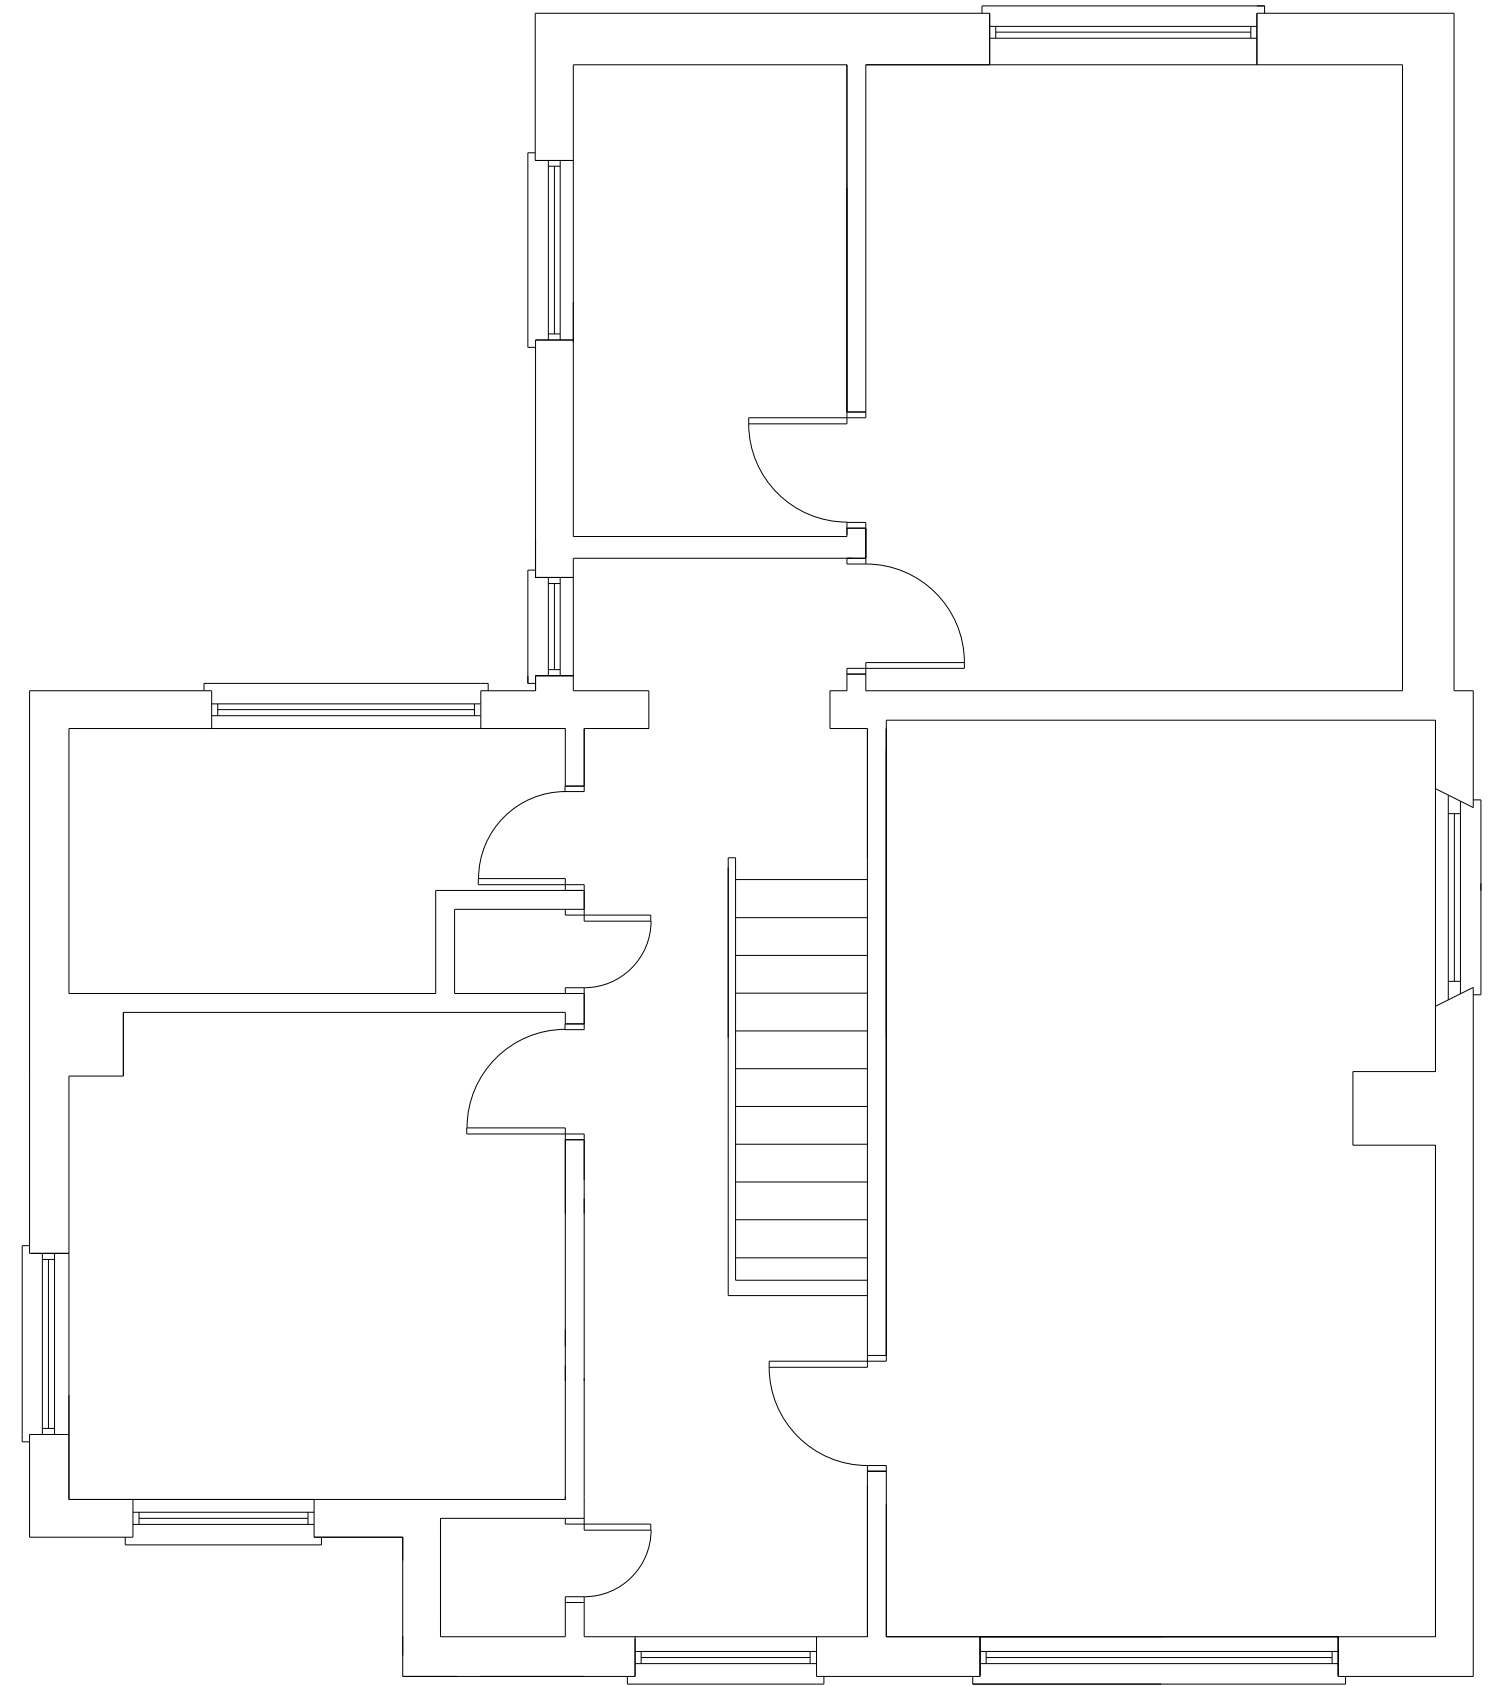


DO NOT SCALE FROM THIS DRAWING - Except for Planning Purposes only.
 Contractors must verify all dimensions on site before setting out, commencing work or making shop drawings. All planning conditions to be complied with and where unclear further information to be sought. All furniture, bathroom, kitchen and fixtures and fittings layouts are indicative only and should be agreed with client.

Notes:

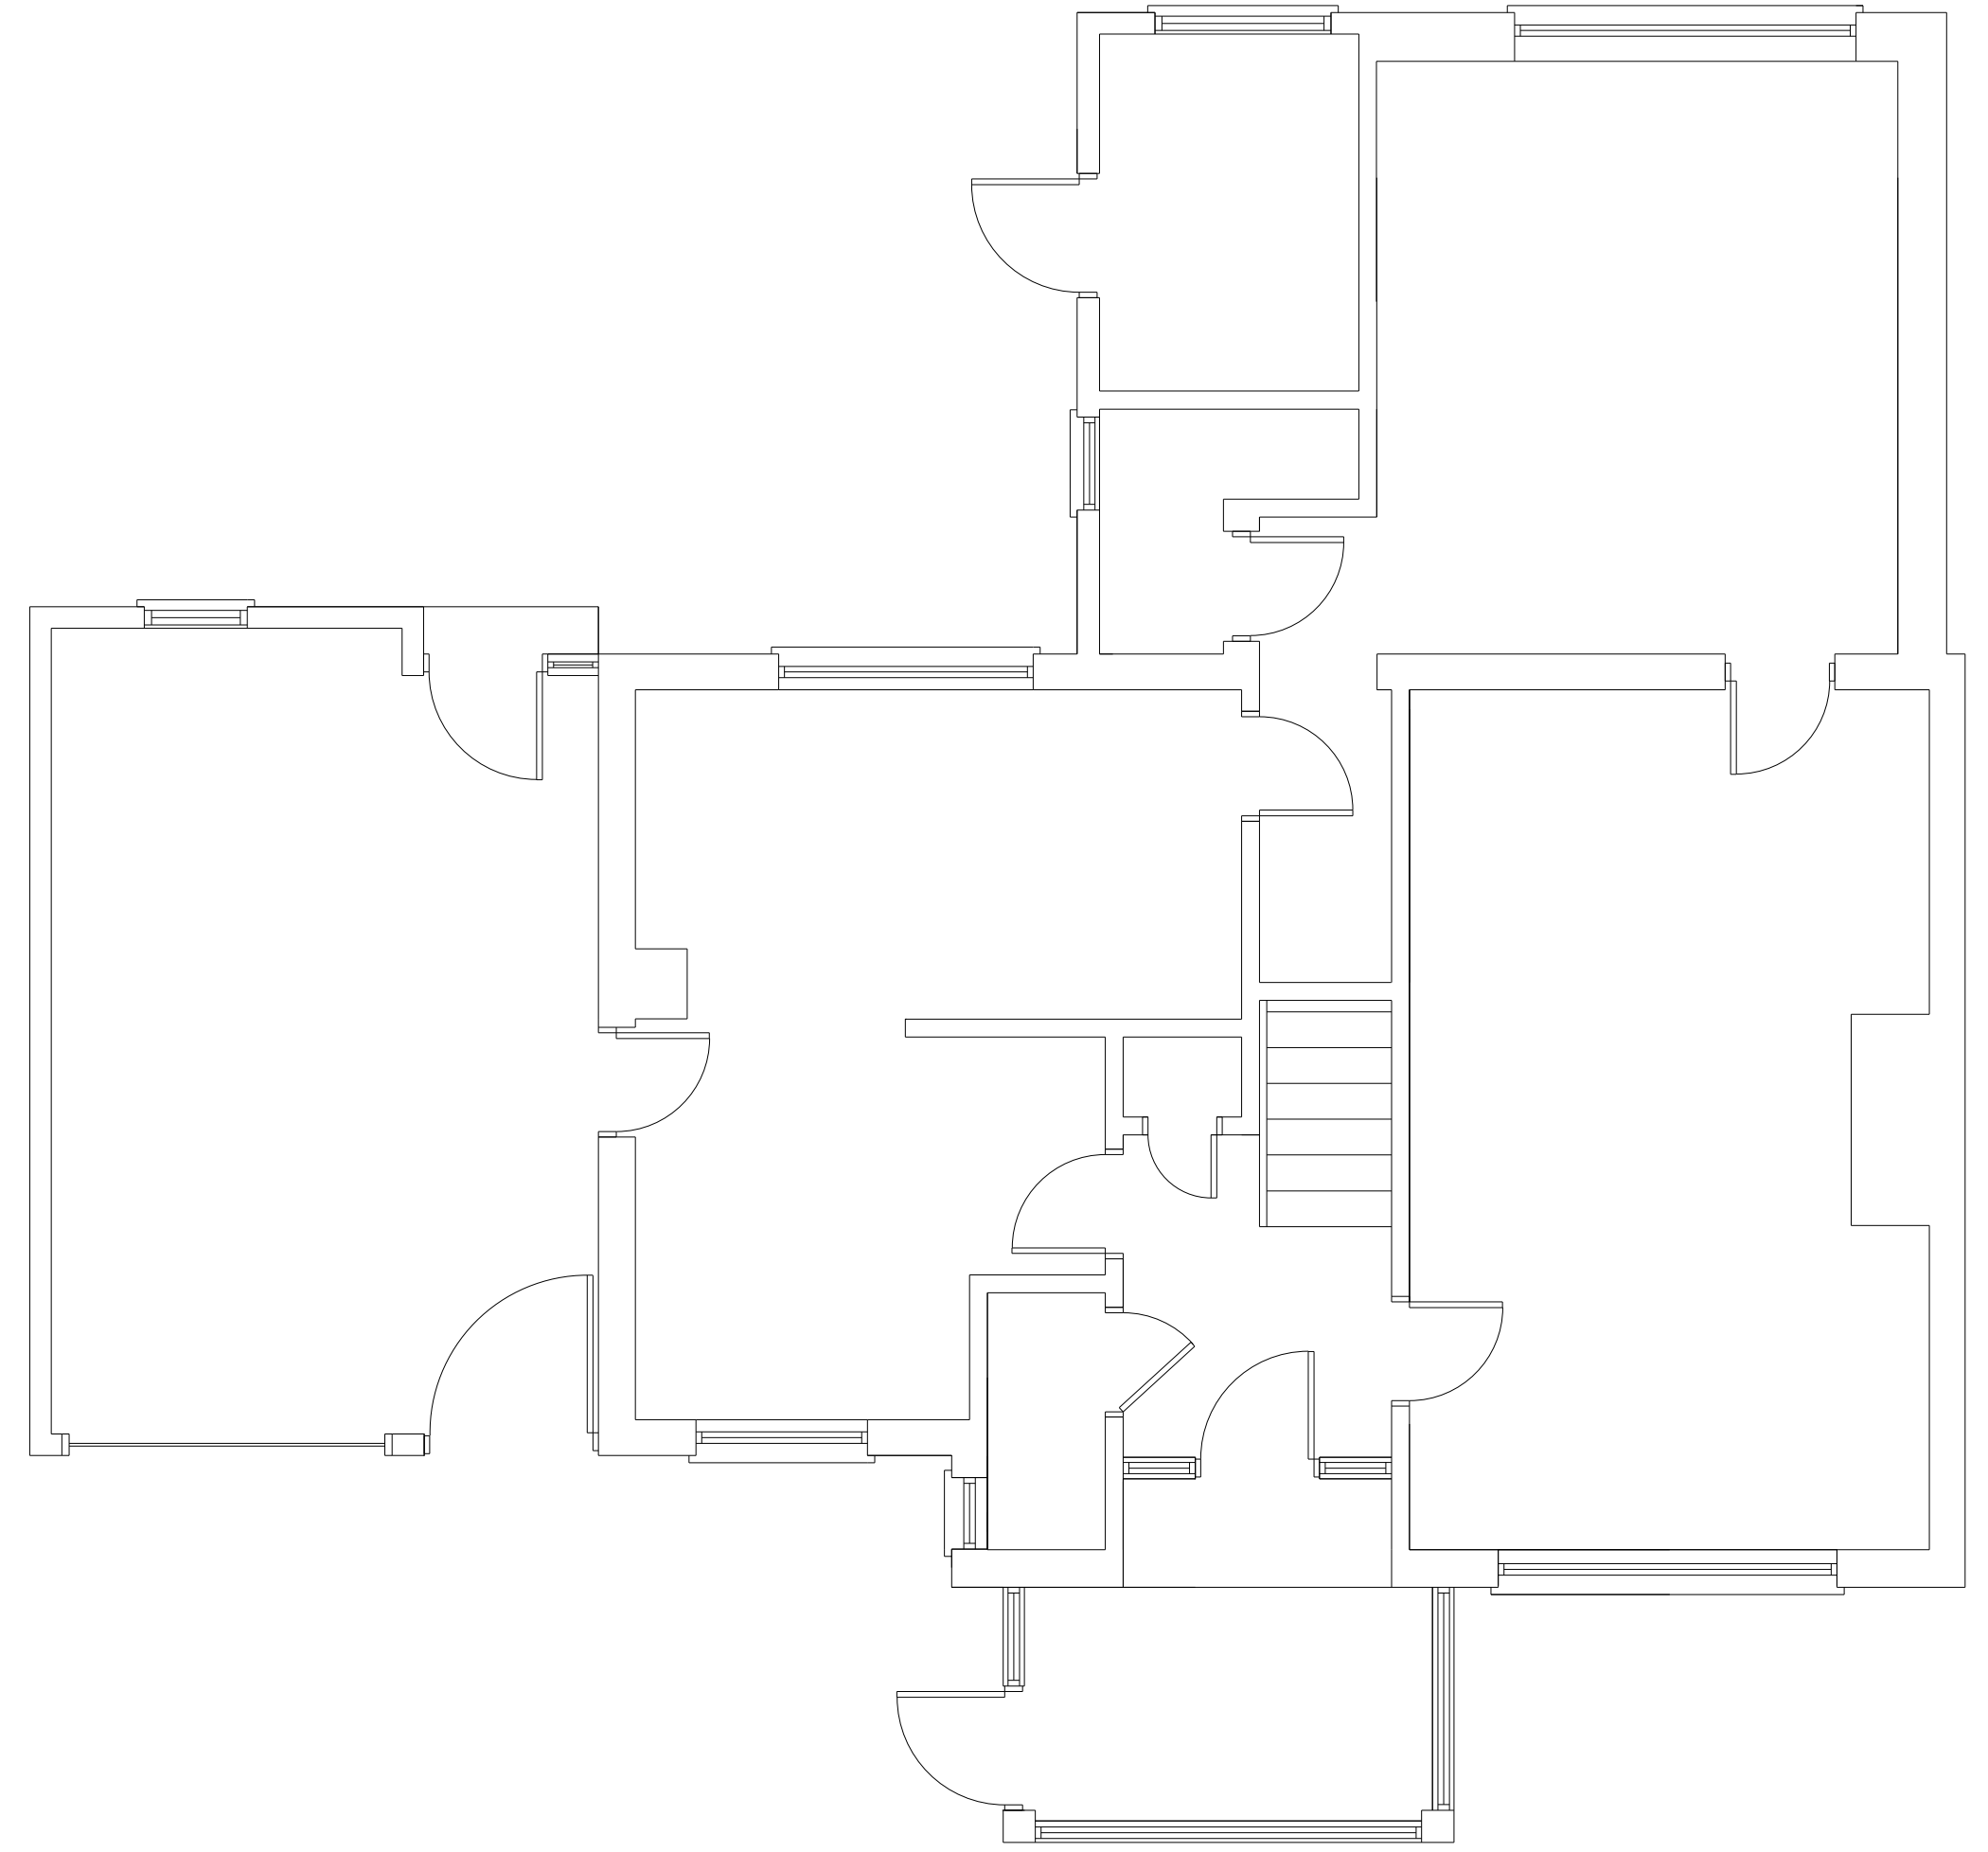

Rev	Details	Date
A	First Issue	25.07.2022

DB. Dayle Bayliss LTD
 The Central, South Road, Buxton, Derbyshire, S18 1PL
 www.daylebayliss.co.uk

Existing Plans and Elevations	
Project: Redwood, Buxton Road Buxton	Client: Buxton FC
Drawing Reference: 43385_100	Revision: A
Drawn By: DB	Purpose: FOR COMMENT
Scale: 1:50/100@ A1	Date: July 2022

Do not scale this drawing.
 Work to figured dimensions only. This drawing is copyright of Dayle Bayliss Ltd and should only be reproduced with their permission.