
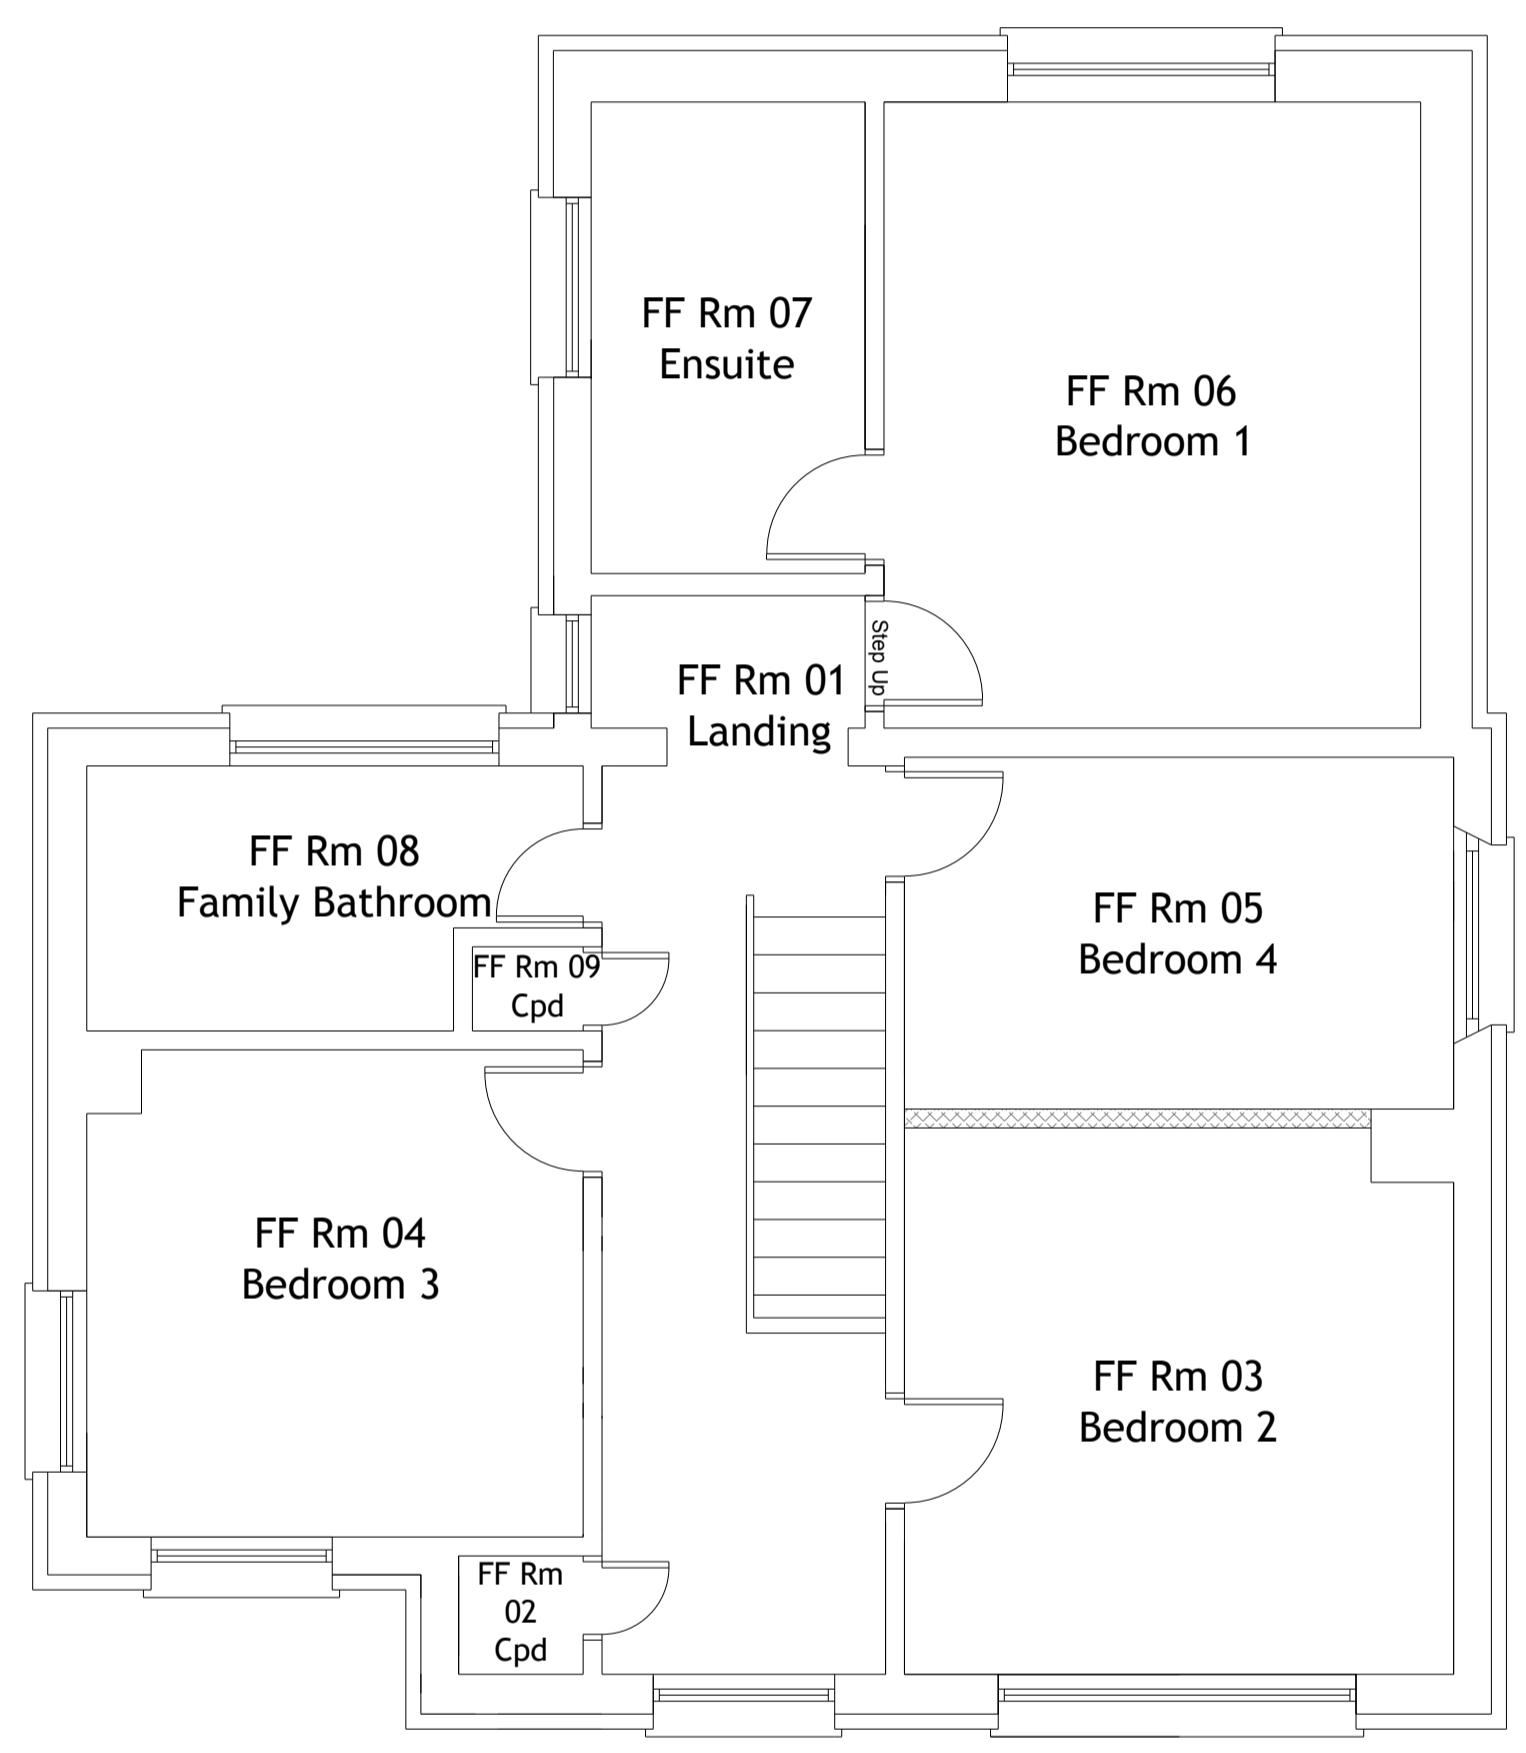


DO NOT SCALE FROM THIS DRAWING - Except for Planning Purposes only.
 Contractors must verify all dimensions on site before setting out, commencing work or making shop drawings. All planning conditions to be complied with and where unclear further information to be sought. All furniture, bathroom, kitchen and fixtures and fittings layouts are indicative only and should be agreed with client.

Notes:

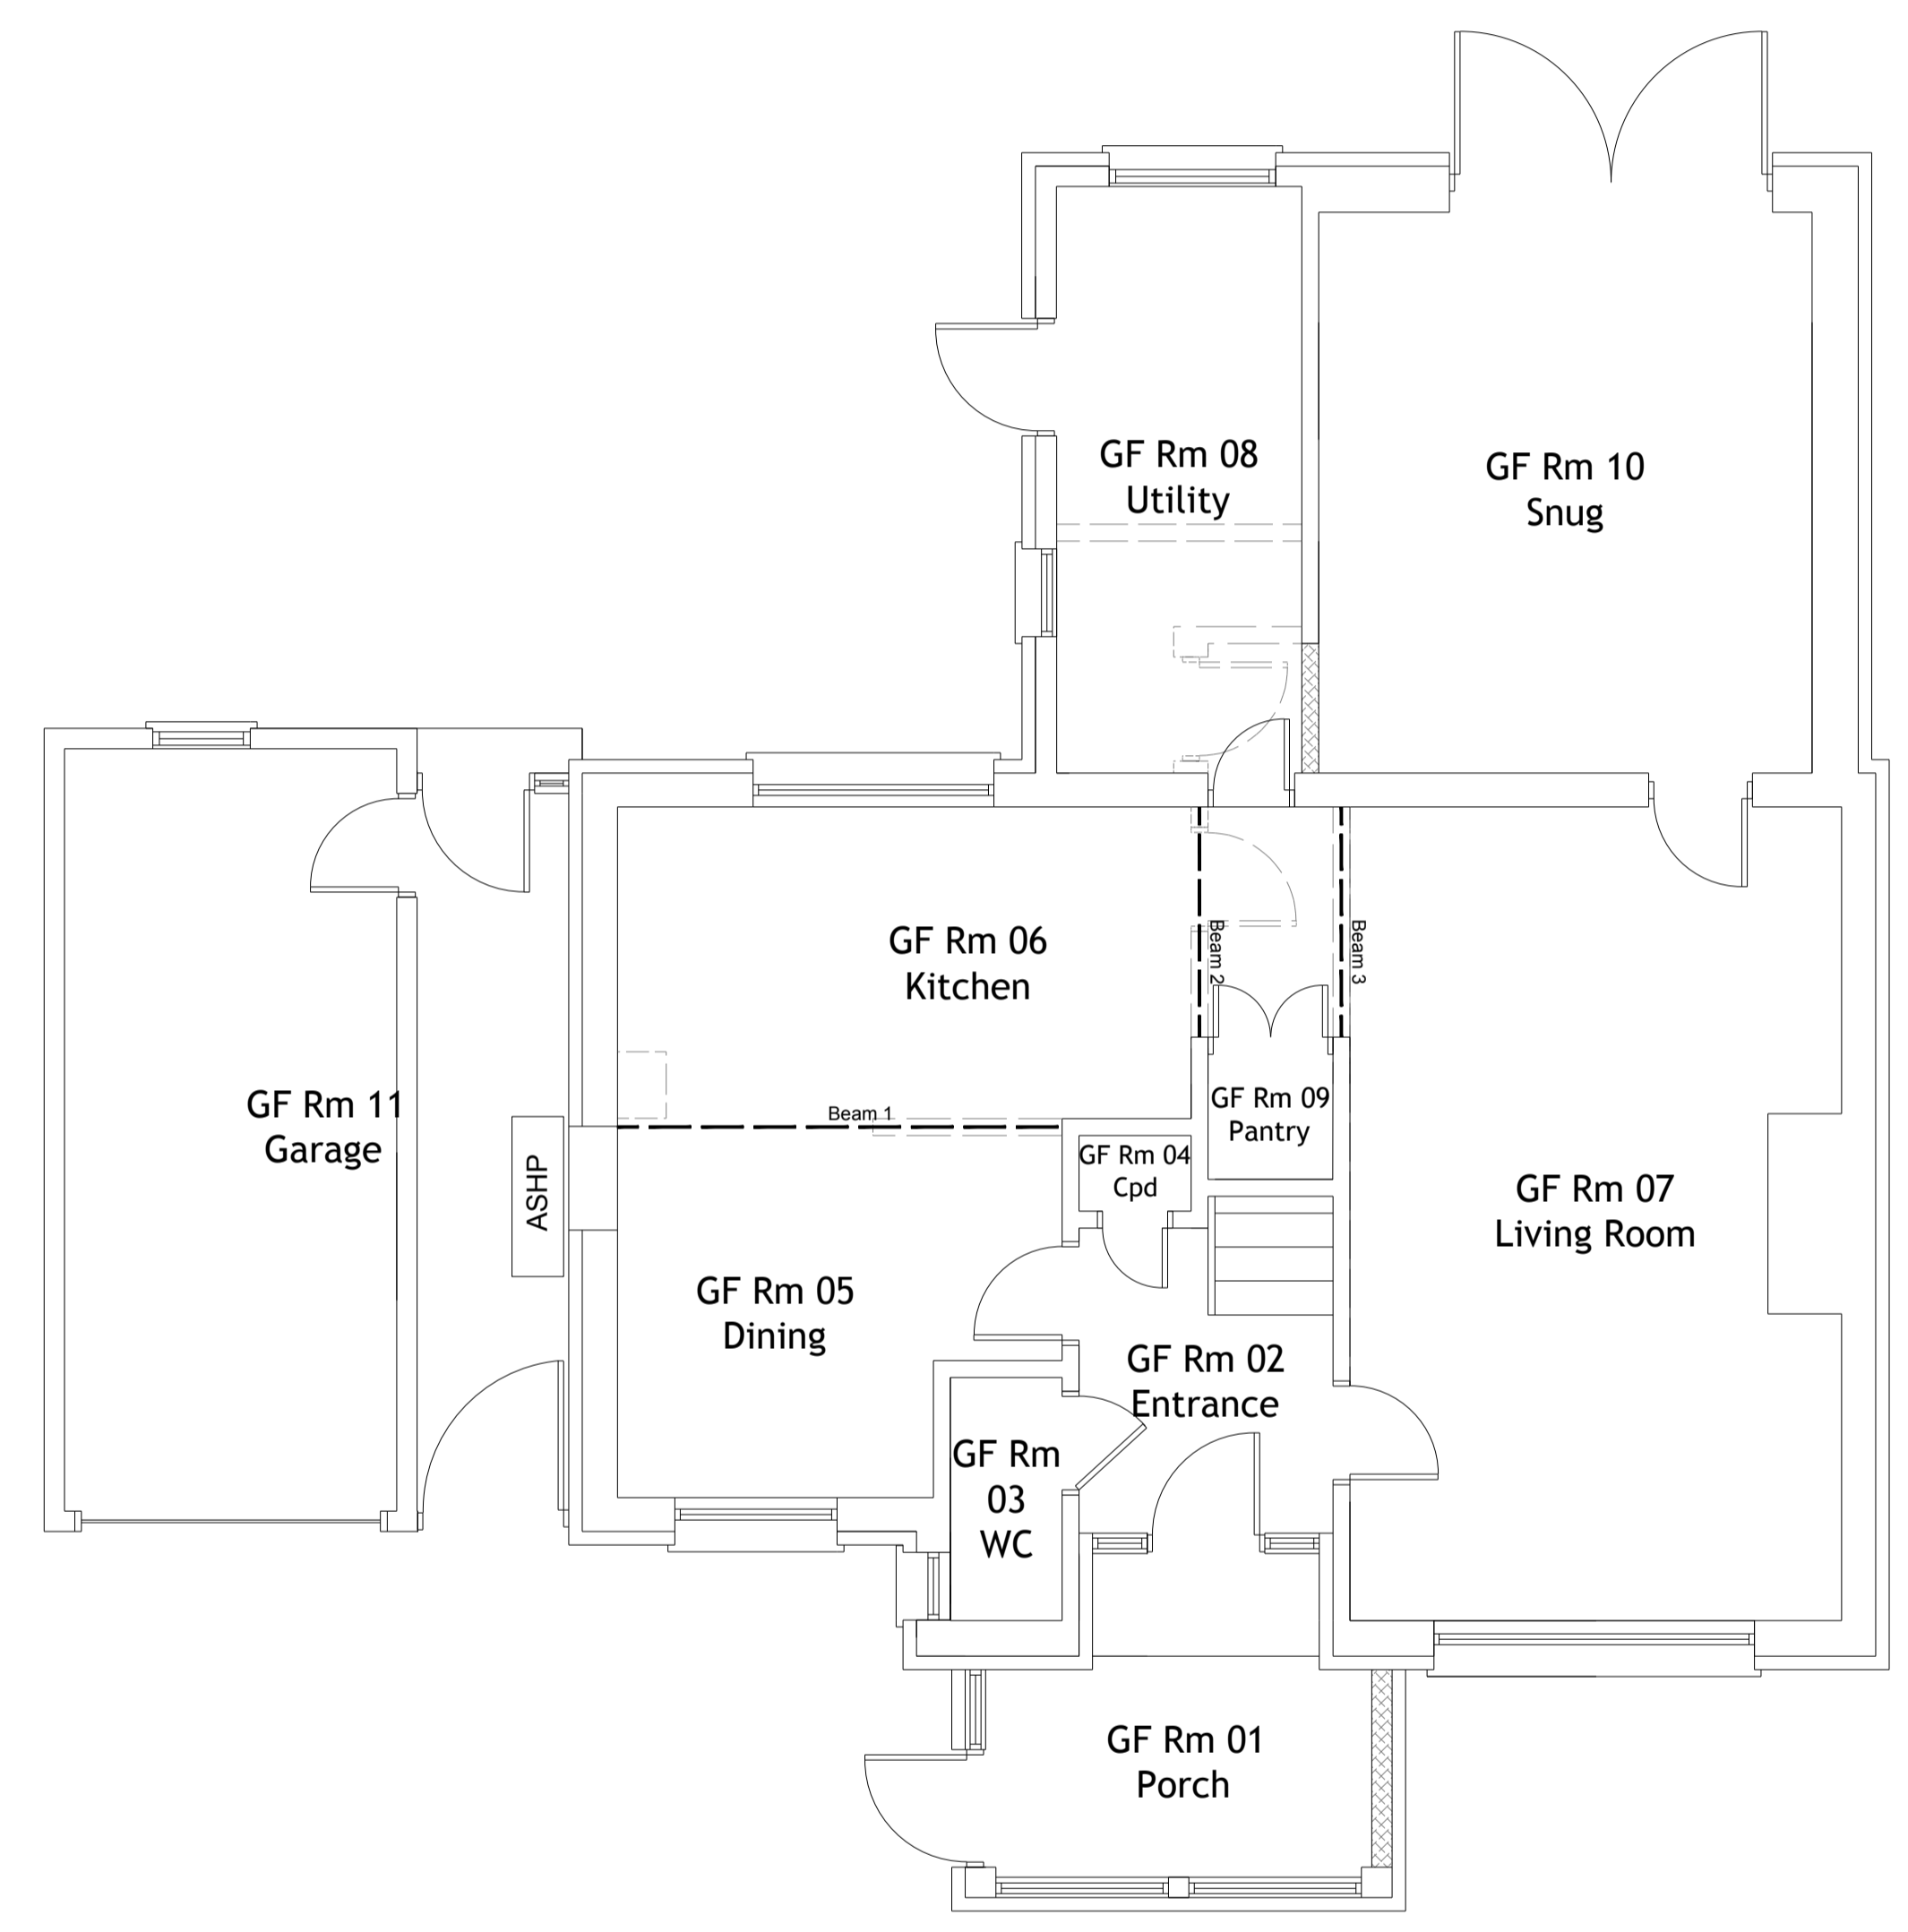

Rev	Details	Date
C	Garage elevations amended	05.10.2022
B	Layout amendments	29.09.2022
A	First Issue	25.07.2022

DB. DAYLE BAYLIS LTD
 The Central, South Road, Buxhall, Ipswich, Suffolk, IP1 3JG
 www.daylebaylis.co.uk

Proposed Plans and Elevations

Project: Rushmore, Buxhall Road, Buxhall	Client: Buxhall PC
Drawing Reference: 43385_202	Revision: C
Drawn By: DB	Purpose: PLANNING
Scale: 1:50/100@ A1	Date: September 2022

Do not scale this drawing.
 Work to figure dimensions only. This drawing is copyright of Dayle Baylis Ltd and should only be reproduced with their permission.