



SIDE (EAST) ELEVATION

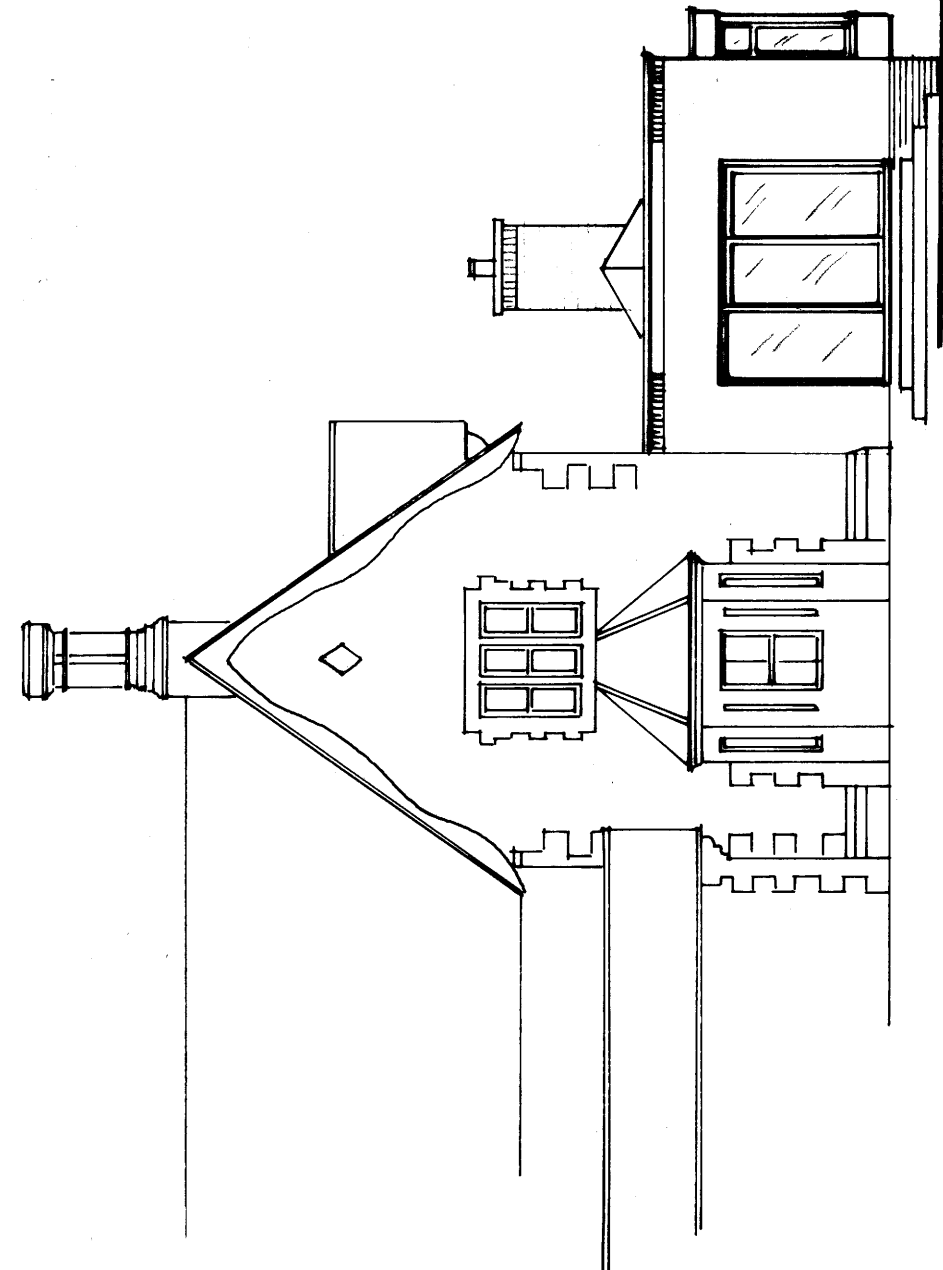

REAR (SOUTH) ELEVATION

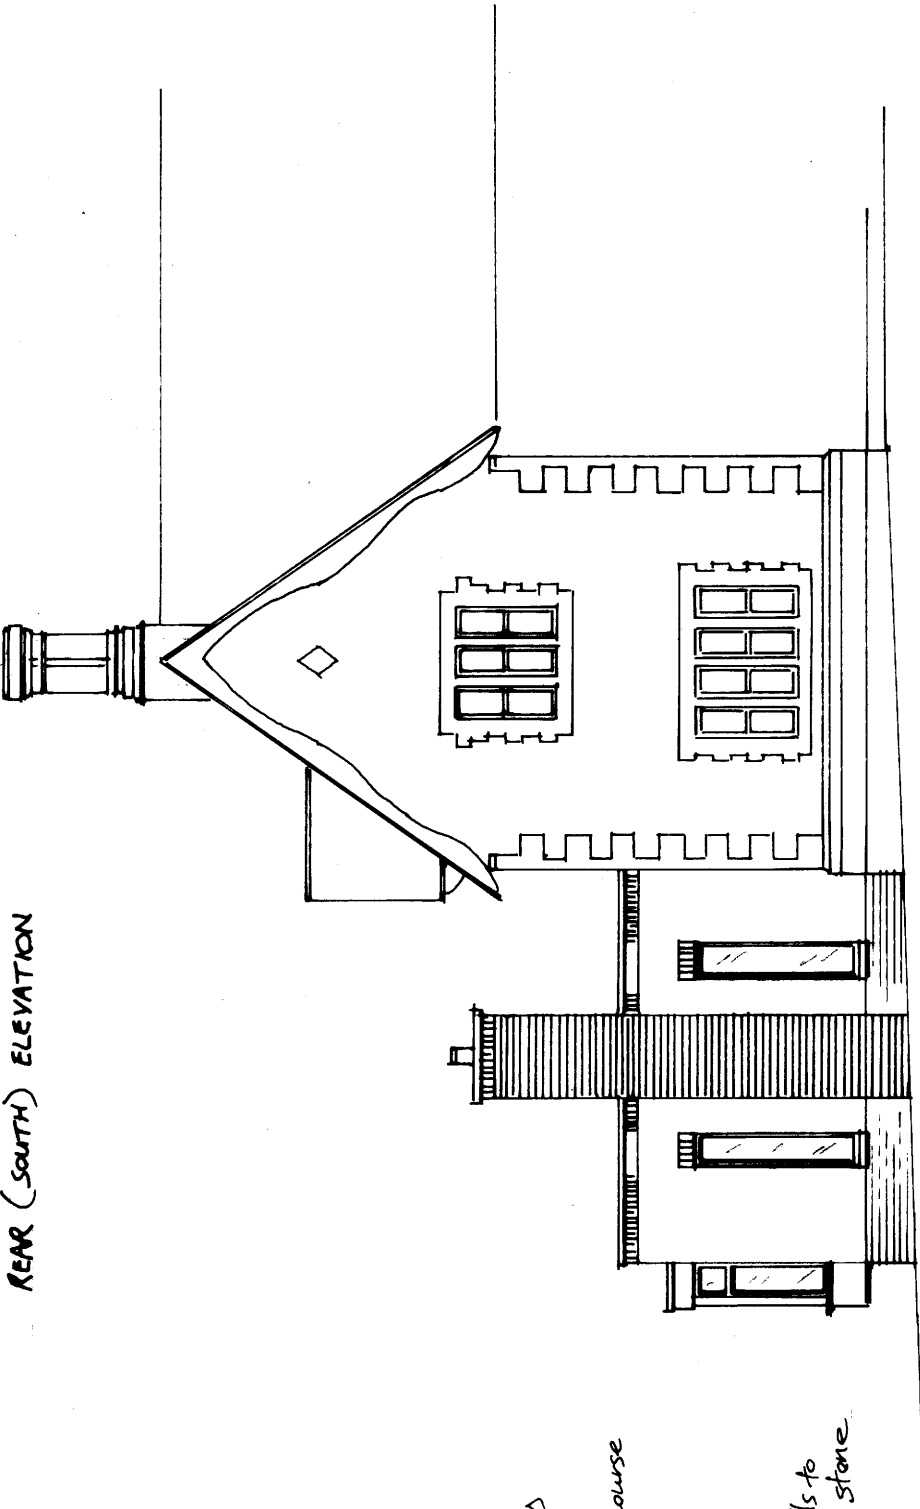

FRONT (NORTH) ELEVATION


Brick Chimneys

Brick soldier-course below coping

Window-seats in Bay-windows

Rendered walls to match Ashlar stone

Brick Plinth

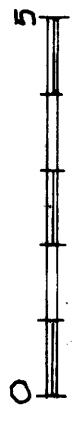

PROPOSED GARDEN ROOM
HILLCOTE HOUSE
CHILCOMPTON

PROPOSED ELEVATIONS

1:50

Sept 22

252

4