




REAR (SOUTH) ELEVATION

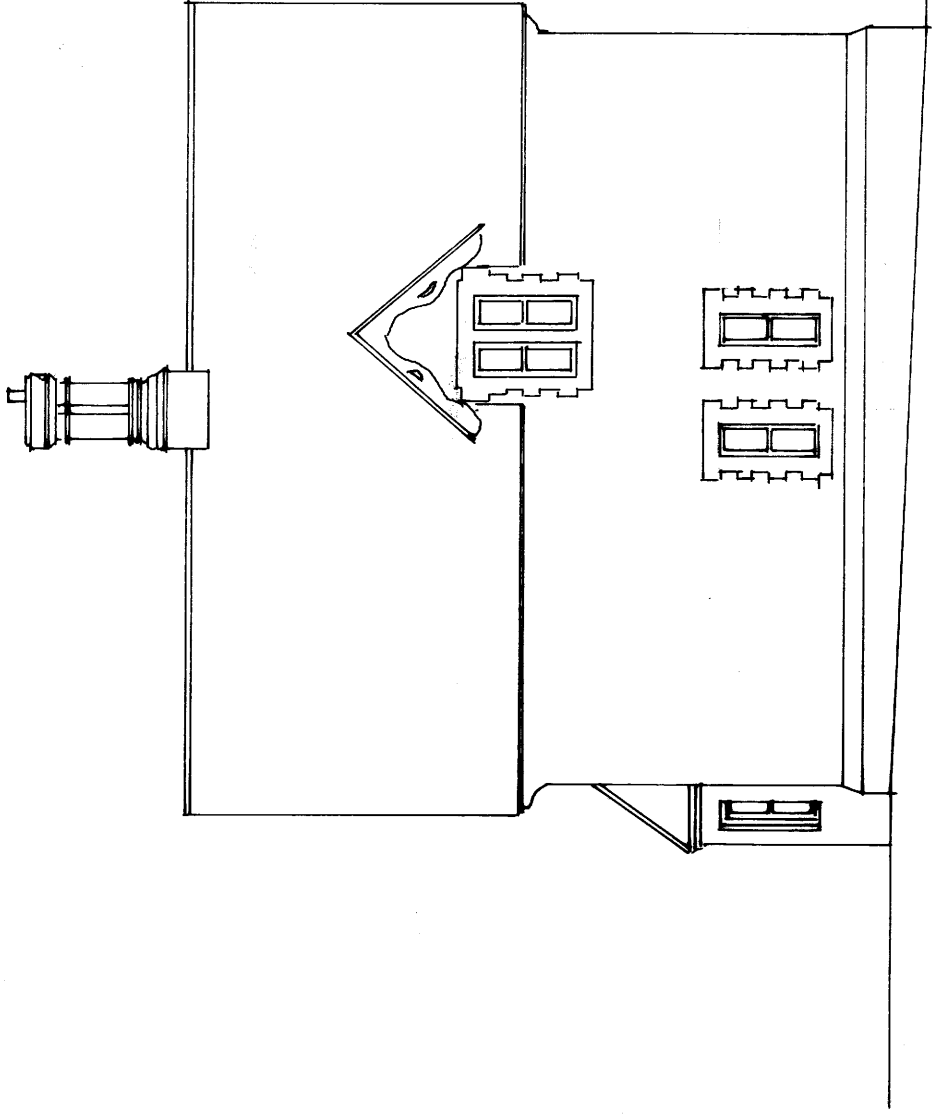

SIDE (EAST) ELEVATION

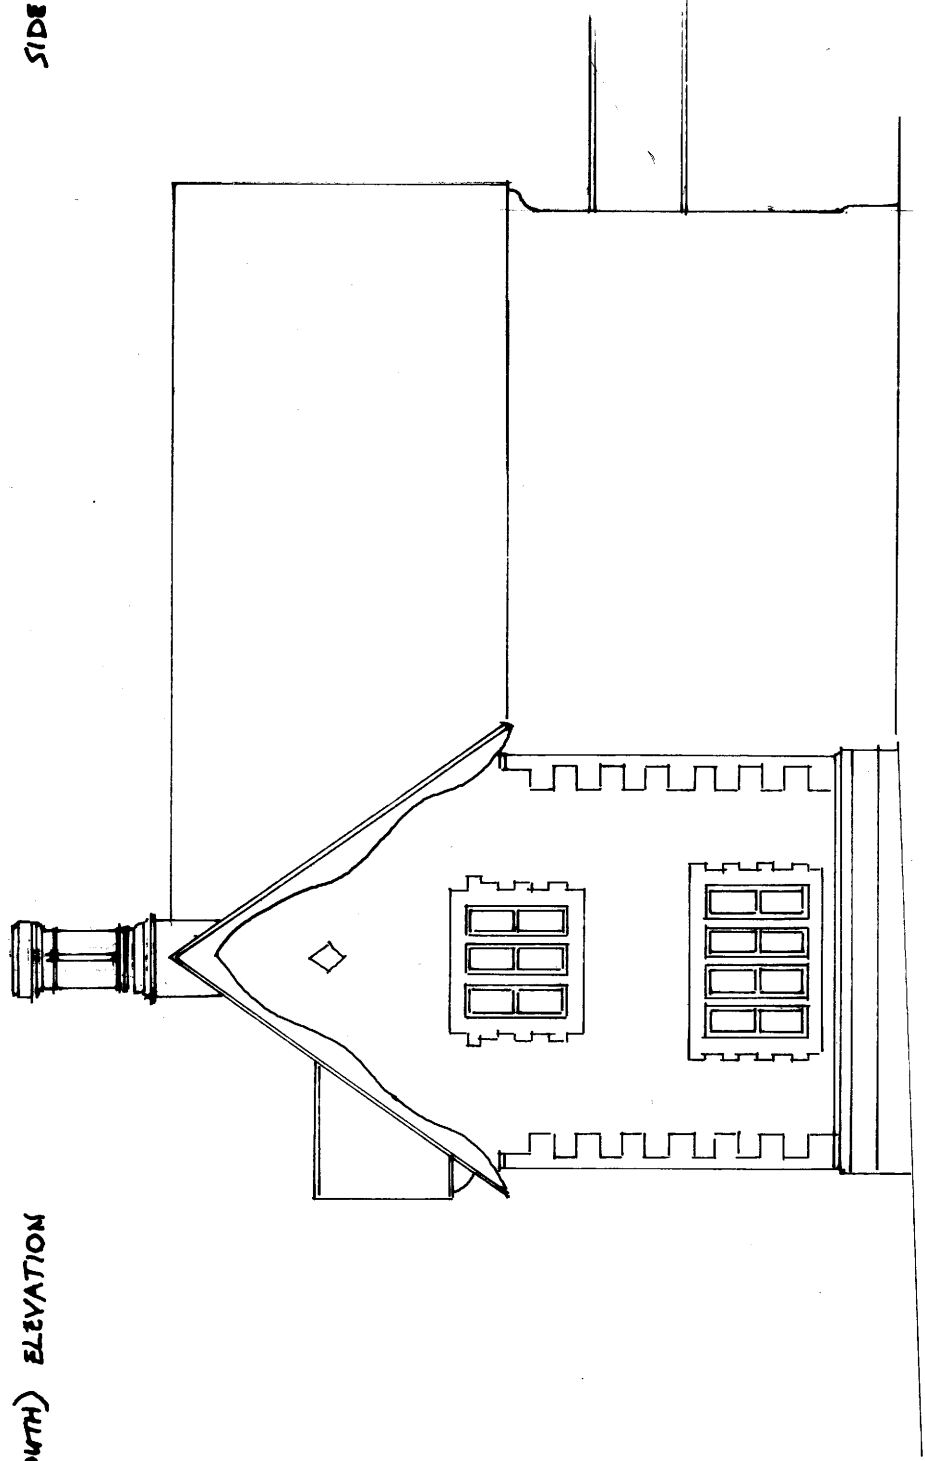

FRONT (NORTH) ELEVATION

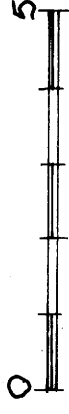

PROPOSED GARDEN ROOM
HILLCOTE HOUSE
CHILCOMPTON

EXISTING ELEVATIONS

1:100	Sept 22
252	2