

DO NOT SCALE  
 REPORT ERRORS AND OMISSIONS TO THE ARCHITECT  
 CHECK ALL DIMENSIONS BEFORE FABRICATION


REVISION

CHKD DRAWN DATE



**1** Elevation 3  
 1 : 200

Scale 1:200

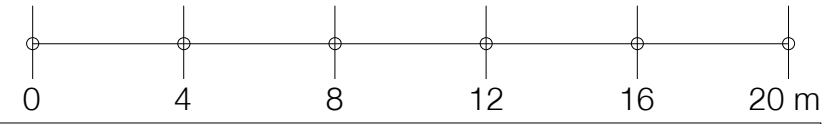

**2** Elevation 4  
 1 : 200

# PLANNING


CONTRACT  
**Land to Rear of Lion Cottage  
 The Street, Rickingham  
 Diss, Norfolk, IP22 1DY**

SCALE	1:200 @ A3
DATE	June 2022
DRAWN	TP
CHECKED	TP

TITLE  
**Proposed Site Elevations  
 Elevations 3&4**

DRAWING No  
**21074\_PL23**

REVISION



**Architecture Ltd**  
 48 Hawthorn Avenue Rainham Essex RM13 9AT  
 T 07860 298842 E tonyp@tmparchitecture.co.uk