

DO NOT SCALE
REPORT ERRORS AND OMISSIONS TO THE ARCHITECT
CHECK ALL DIMENSIONS BEFORE FABRICATION


REVISION

CHKD DRAWN DATE



1 Elevation 3
1 : 200

Scale 1:200

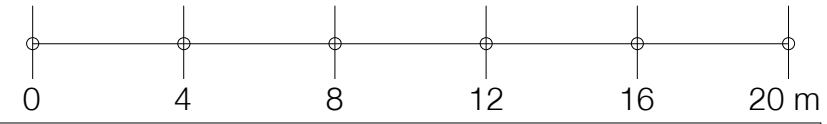

2 Elevation 4
1 : 200

PLANNING

CONTRACT
**Land to Rear of Lion Cottage
The Street, Rickingham
Diss, Norfolk, IP22 1DY**

SCALE	1:200 @ A3
DATE	June 2022
DRAWN	TP
CHECKED	TP

TITLE
**Existing Site Elevations
Elevations 3&4**

DRAWING No
21074_PL13

REVISION

TMP Architecture Ltd
48 Hawthorn Avenue Rainham Essex RM13 9AT
T 07860 298842 E tonyp@tmparchitecture.co.uk