


DO NOT SCALE
REPORT ERRORS AND OMISSIONS TO THE ARCHITECT
CHECK ALL DIMENSIONS BEFORE FABRICATION

REVISION

CHKD DRAWN DATE

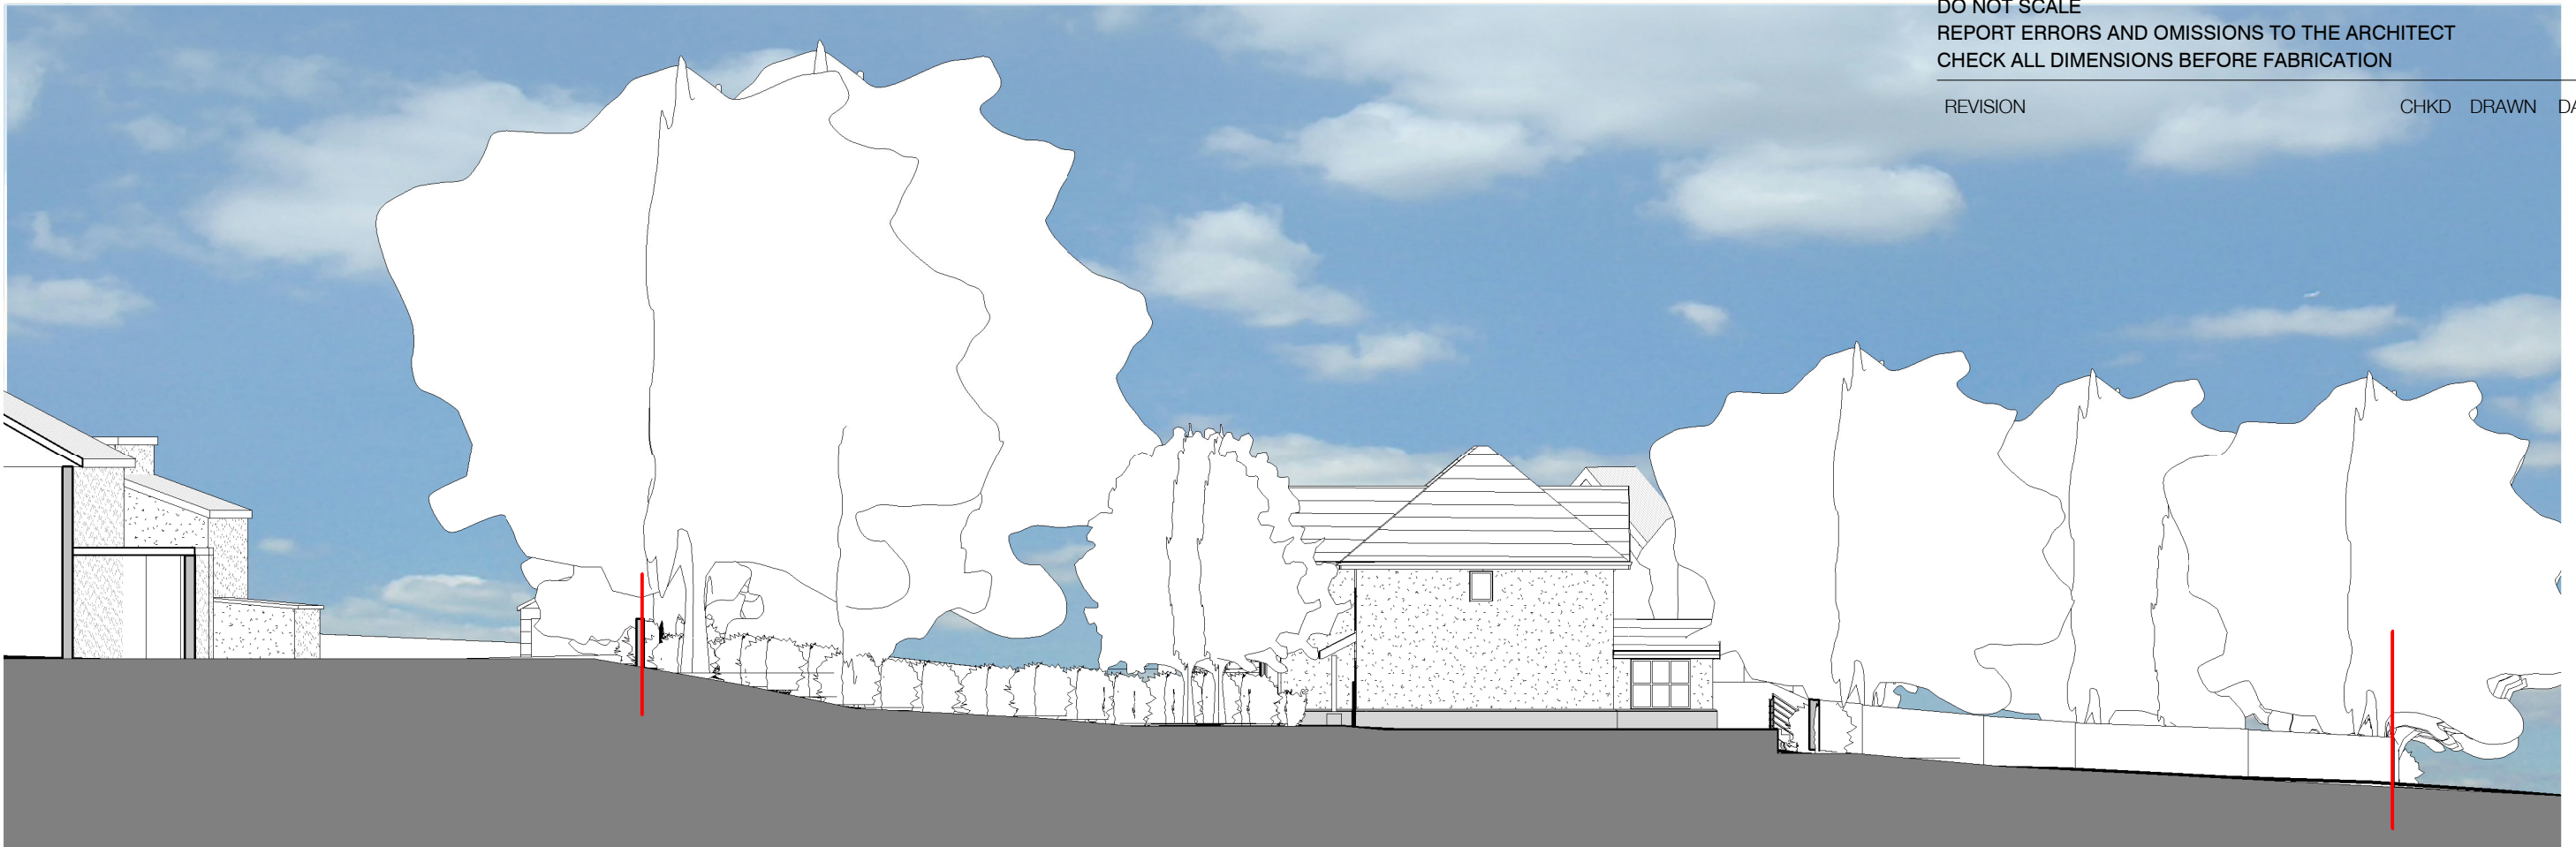


1 Elevation 1
1 : 200



2 Elevation 2
1 : 200

Scale 1:200

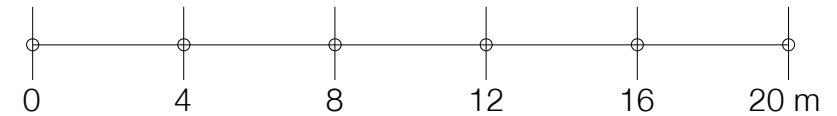

PLANNING

CONTRACT

Land to Rear of Lion Cottage
The Street, Rickinghall
Diss, Norfolk, IP22 1DY

SCALE 1:200 @ A3

DATE June 2022

DRAWN TP

CHECKED TP

TITLE

Proposed Site Elevations
Elevations 1&2

DRAWING No

21074_PL22

REVISION



Architecture Ltd

48 Hawthorn Avenue Rainham Essex RM13 9AT
T 07860 298842 E tonyp@tmparchitecture.co.uk