



**DEER FENCE  
[Option - 2]  
(Perimeter Boundary Fence  
around 132kV Substation)**

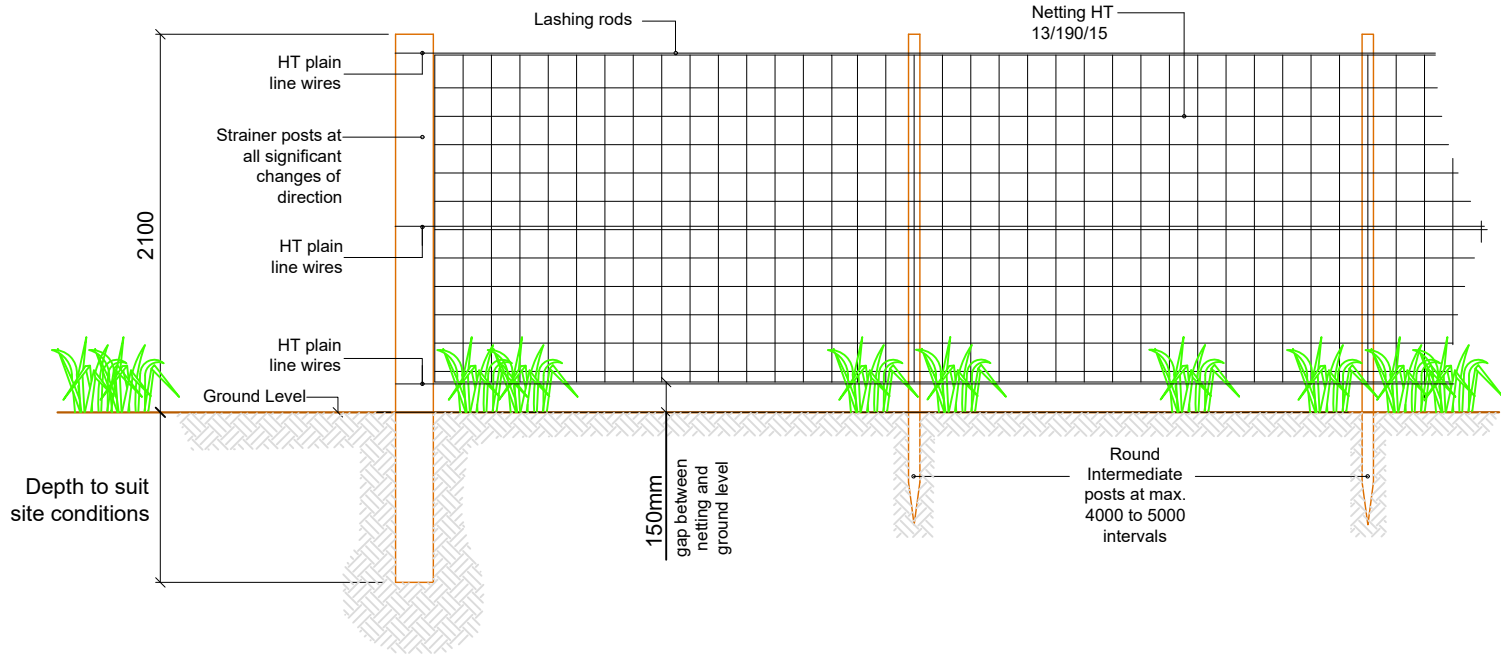

**'V' MESH FENCE  
(Option - 1 around BESS &  
132kV Substation)  
(Option - 2 around BESS)**

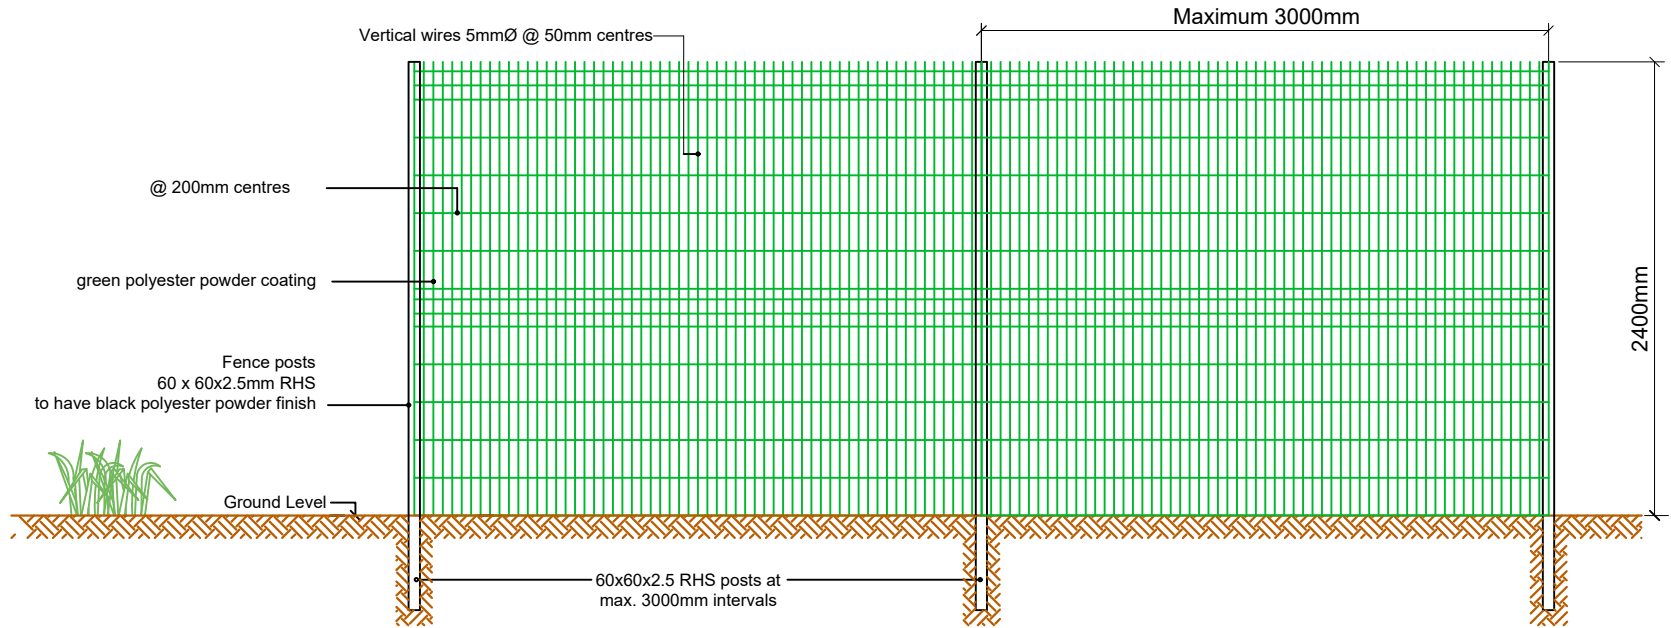

Installer Details Anesco Ltd. The Green, Easter Park, Benyon Road, Reading, RG7 2PQ Tel: 0845 894 4444	Comments	Revision A B	Description Issued for comment 'V' Mesh fence height raised to 2.4m & post intervals to 3.0m	Revised By PJB PJB	Date 05/11/2018 03/10/2022	Drawn By PJB	Installation Address Land off Church Hill Road, North of Burstall, Ipswich IP8 3EB	Project BROOK FARM	Title FENCE DETAILS (Deer & 'V' Mesh)	Drawing No. M002255_10	Rev. B
		Scale 1:40 @A4	Sheet Size A4	Anesco™ AMAZING ENERGY							