




South Elevation As Existing  
1 : 50

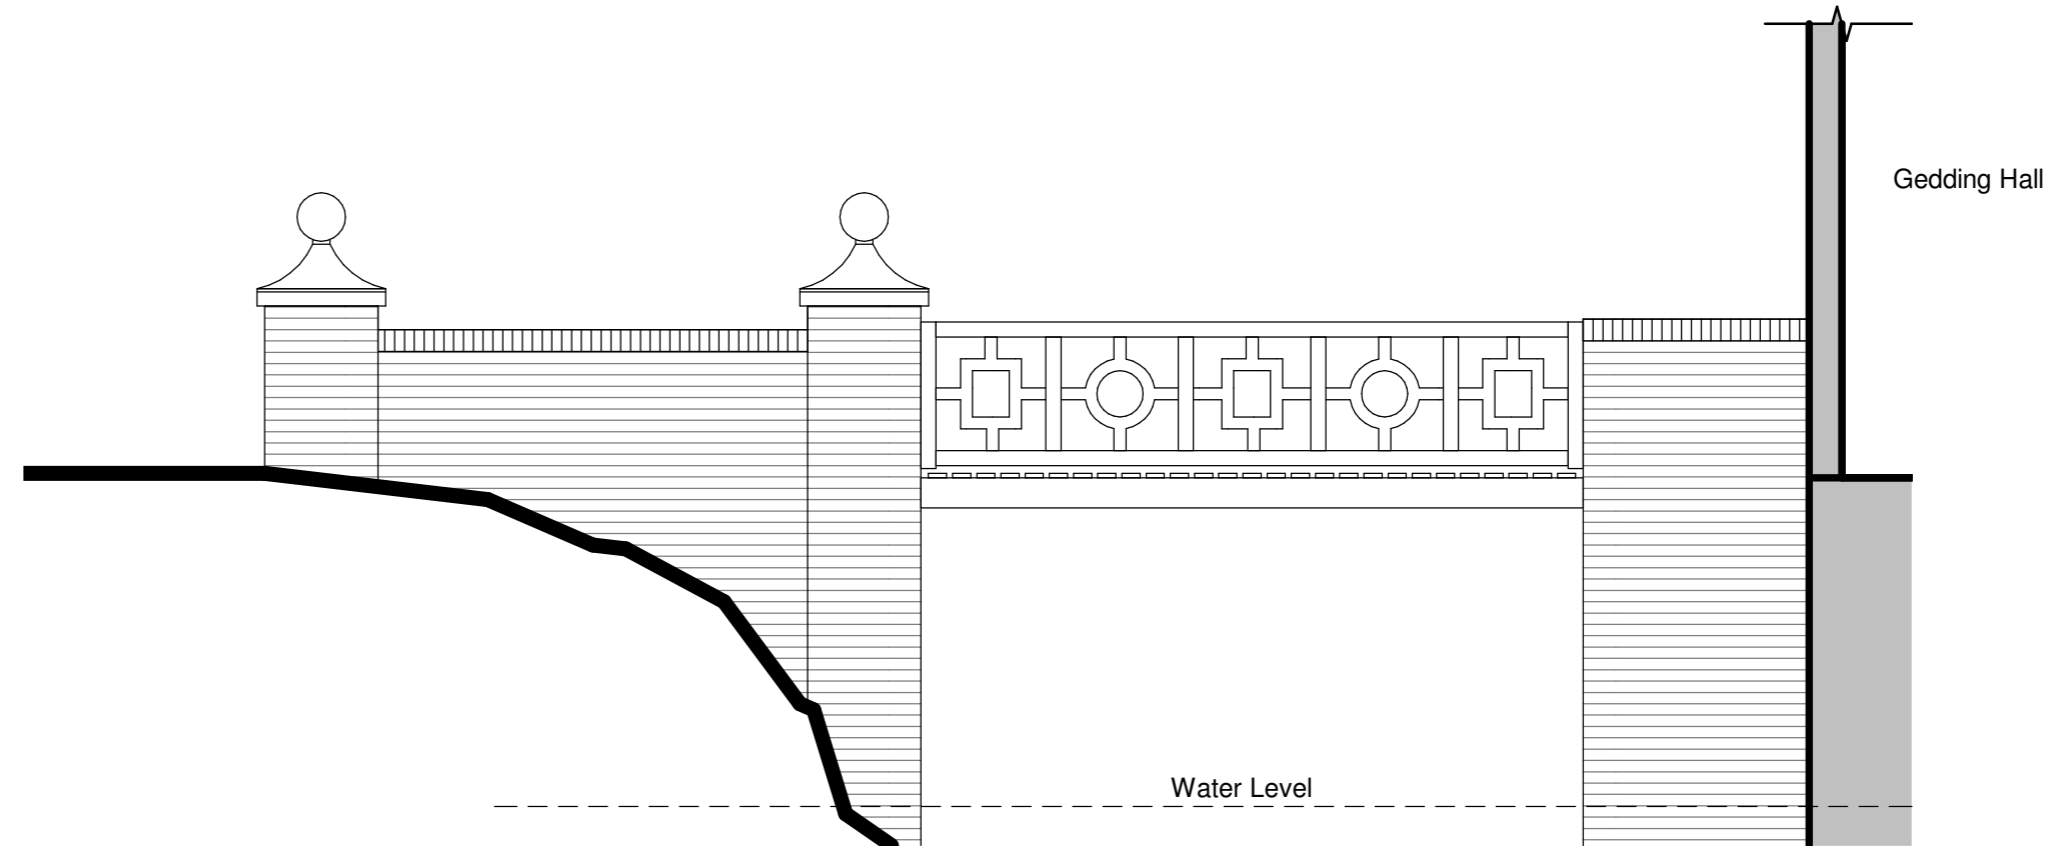

East Elevation As Existing  
1 : 50

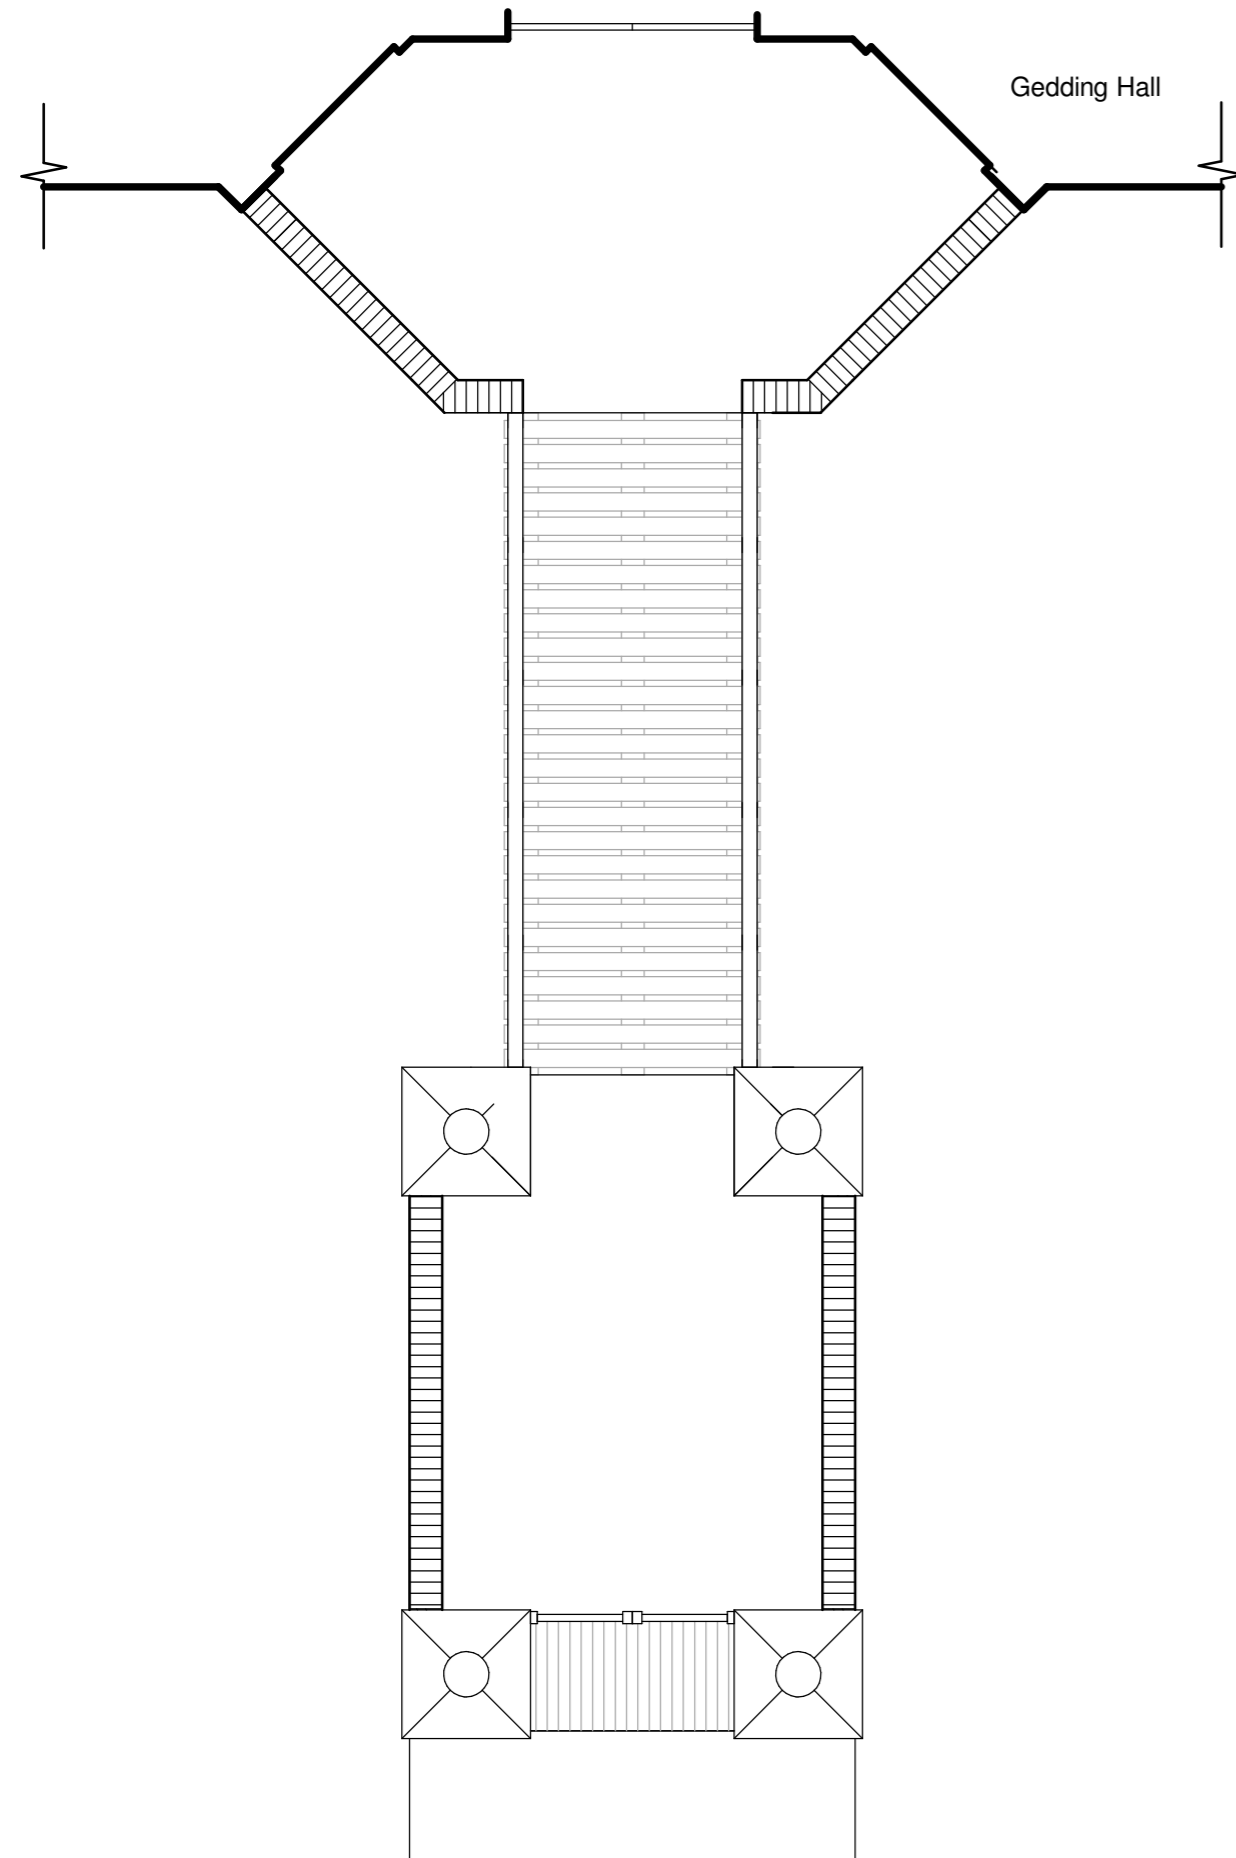

Floor Plan As Existing  
1 : 50

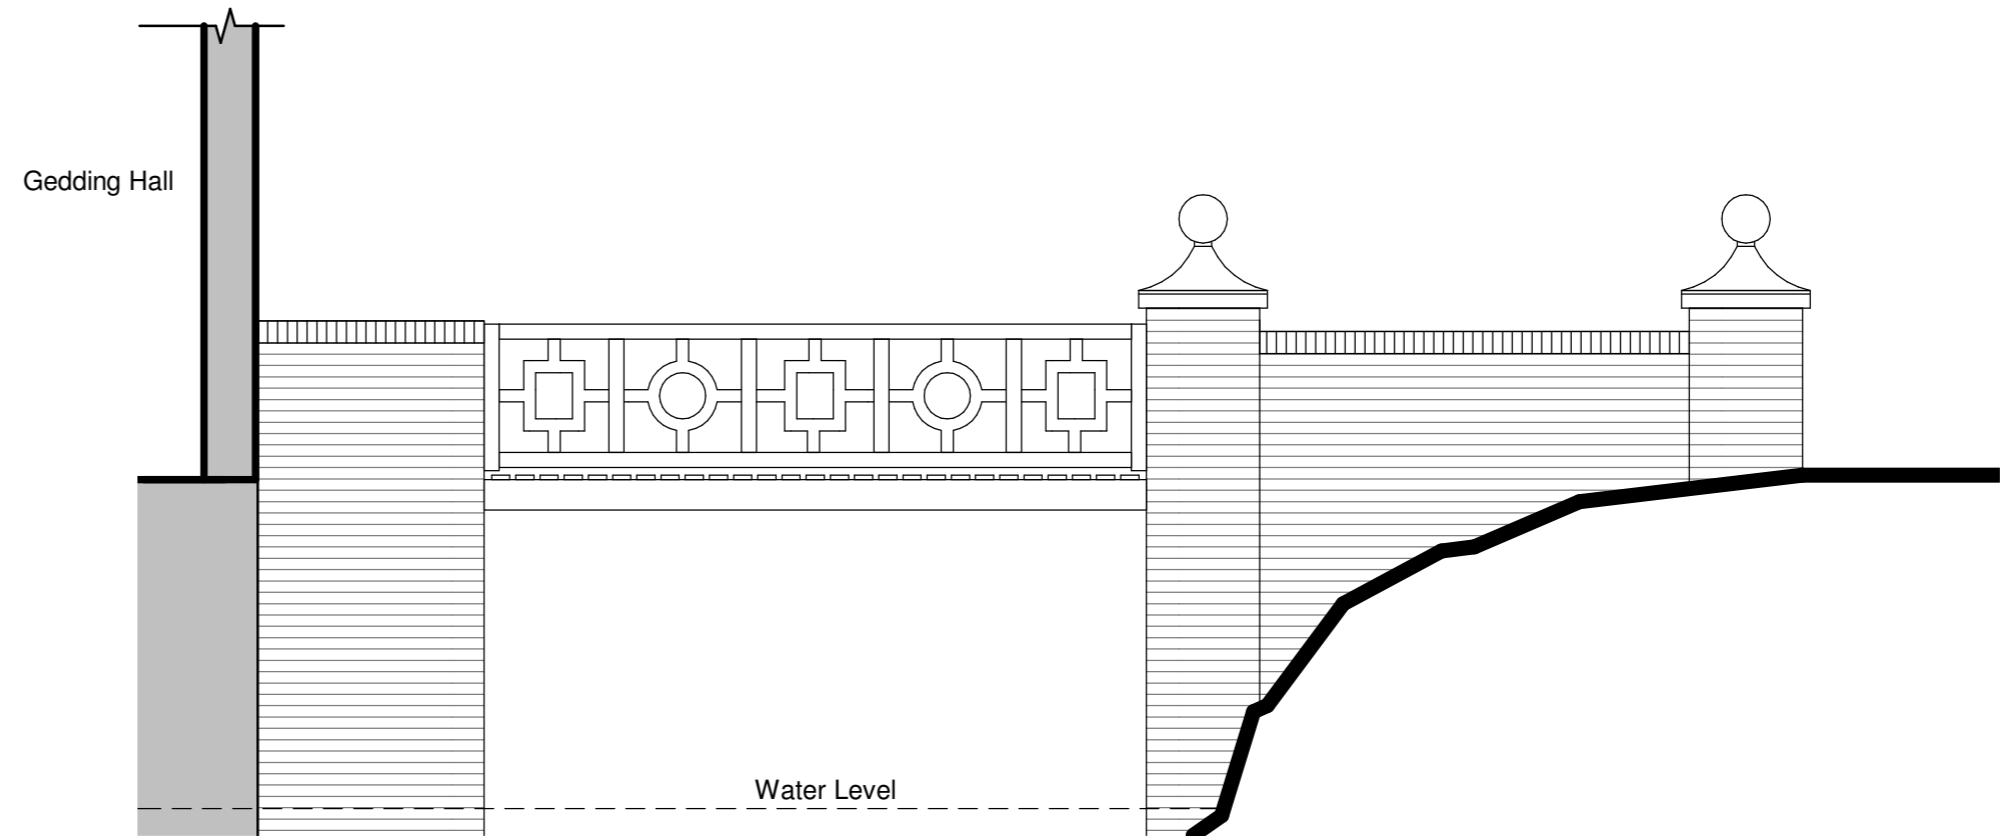

West Elevation As Existing  
1 : 50

Client  
Countryside Trees Limited

Project  
Gedding Hall, Gedding, Bury St Edmunds, IP30 0QD

Title  
Plans and Elevations As Existing

Project N° Drawing N° Revision

0205 -0200 P01

Scale - unless otherwise stated Issued For

1 : 50 @ A2 PRELIMINARY