


PLANNING, DESIGN AND CONSTRUCTION
 CONSULTANTS

IF IN DOUBT ABOUT ANY INFORMATION CONTAINED IN THIS DRAWING ASK.
 DO NOT SCALE. CHECK ALL DIMENSIONS ON SITE AND REPORT DISCREPANCIES.

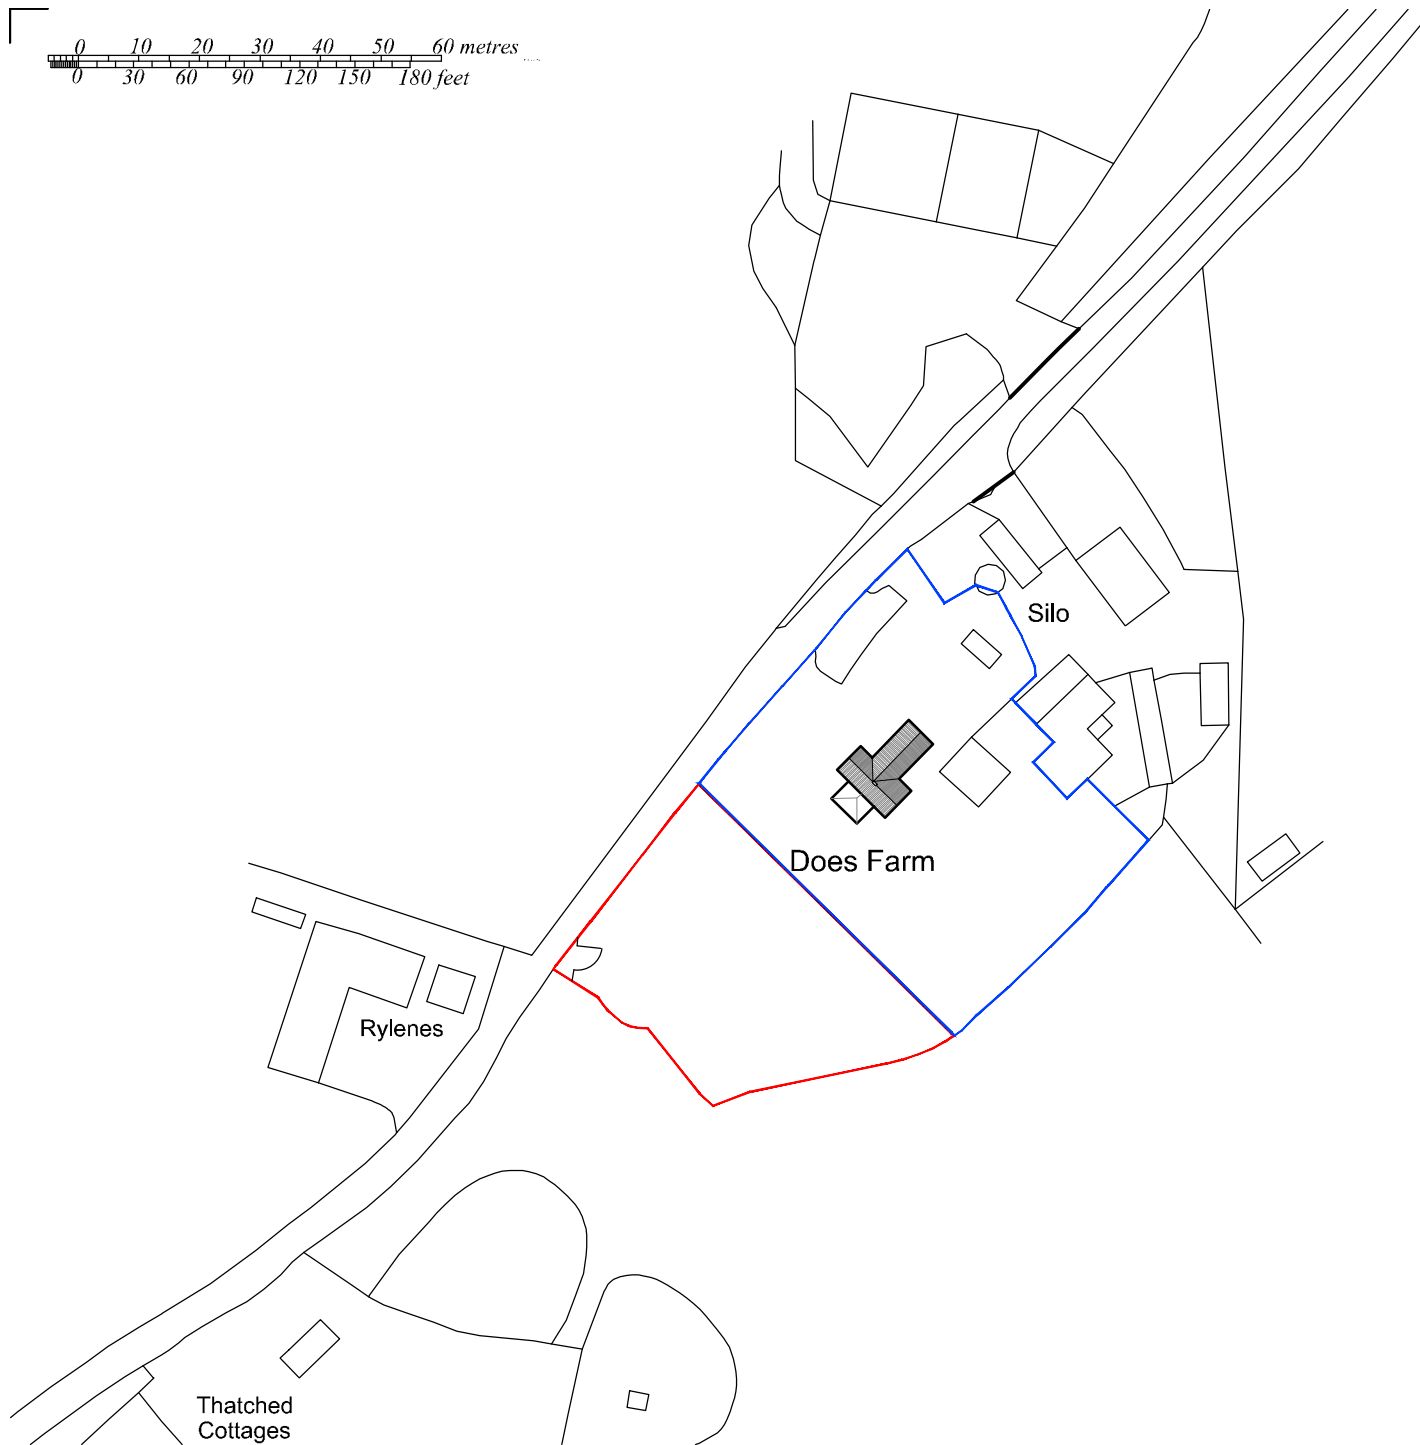

P2	23.06.22 RED AND BLUE LINE REVISED	JRD	SS
P1	05.06.19 FIRST ISSUE	SA	JF

Rev.	Date	Details	Drawn	Checked
------	------	---------	-------	---------

Nicholas Jacob Architects
 Architecture • Conservation • Interiors

Tel: 01452 854000 | www.nicholasjacob.com
 140, 22115

Issued for:

PLANNING

Client/Project:
**MR R ROMER LEE & MISS L PLUMB
 DOES FARM, NAUGHTON**

Drawing title:
SITE LOCATION PLAN

Project number:	Drawing number:	Revision:
19052	01	P2

Scale:	Drawn By:	Checked By:	Date:
1:1250	@A4 SA	JF	04.06.19

Crop marks are visible when the full extent of this drawing is plotted
 Reference dimensions: 288mm from the crop mark to right of tile block & 200mm between crop marks vertically

SITE LOCATION PLAN - 1:1250

PLANNING, DESIGN AND CONSTRUCTION CONSULTANTS