


GENERAL NOTE

Do not scale.

This drawing to be read in conjunction with Structural Engineers drawings & calculations for all sub-structures, including below ground drainage & external works. Window / Door specialist drawings, M&E Consultant drawings & sub-contractors drawings & performance specifications for all specialist design elements. All works shall be carried out in strict accordance with the British Standards Codes of Practice relating to Workmanship and Materials, & current manufacturers details & instructions where appropriate.

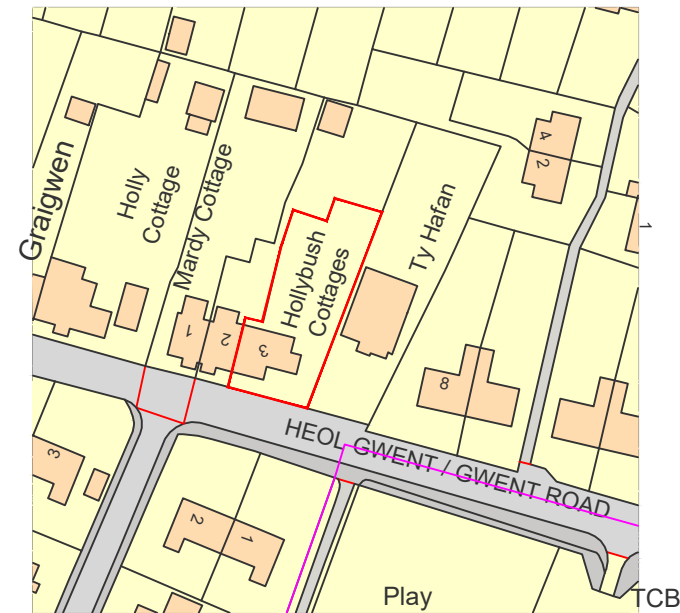

SITE LOCATION
1:1250

Client Sue Hughes			
Project 3 Hollybush Cottages, Abergavenny Proposed new UPVC outbuilding/ gym			
Title Site Location			
Date Oct 22	Scale As Shown @ A3	Dwg No. A100	Rev.



SITE LOCATION
1:500

