
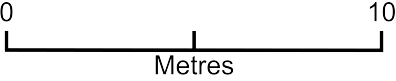


Proposed Outbuilding

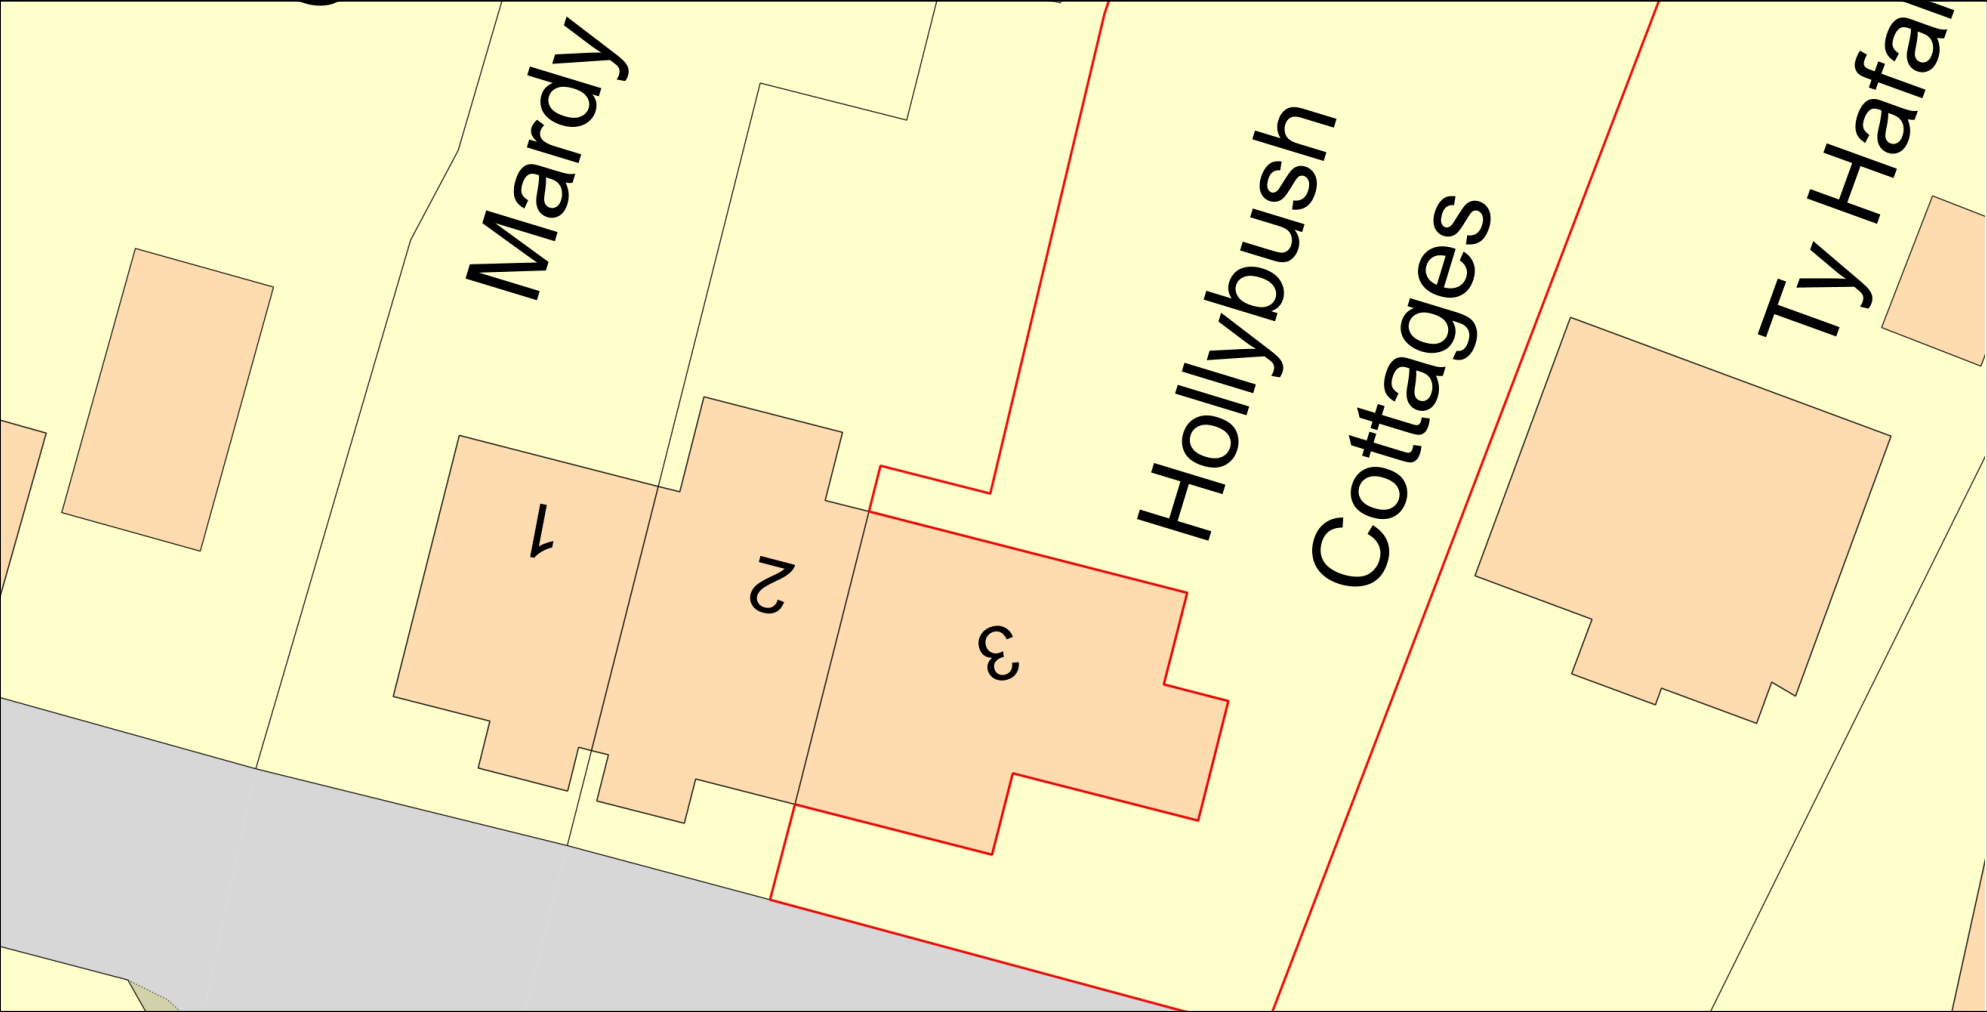

Plan Produced for: Sue Hughes  
Date Produced: 03 Aug 2022  
Plan Reference Number: TQRQM22215170935049  
Scale: 1:200 @ A4