
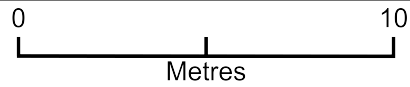


# Block Plan siting of the greenhouse- 20a Queens Road, Wooler

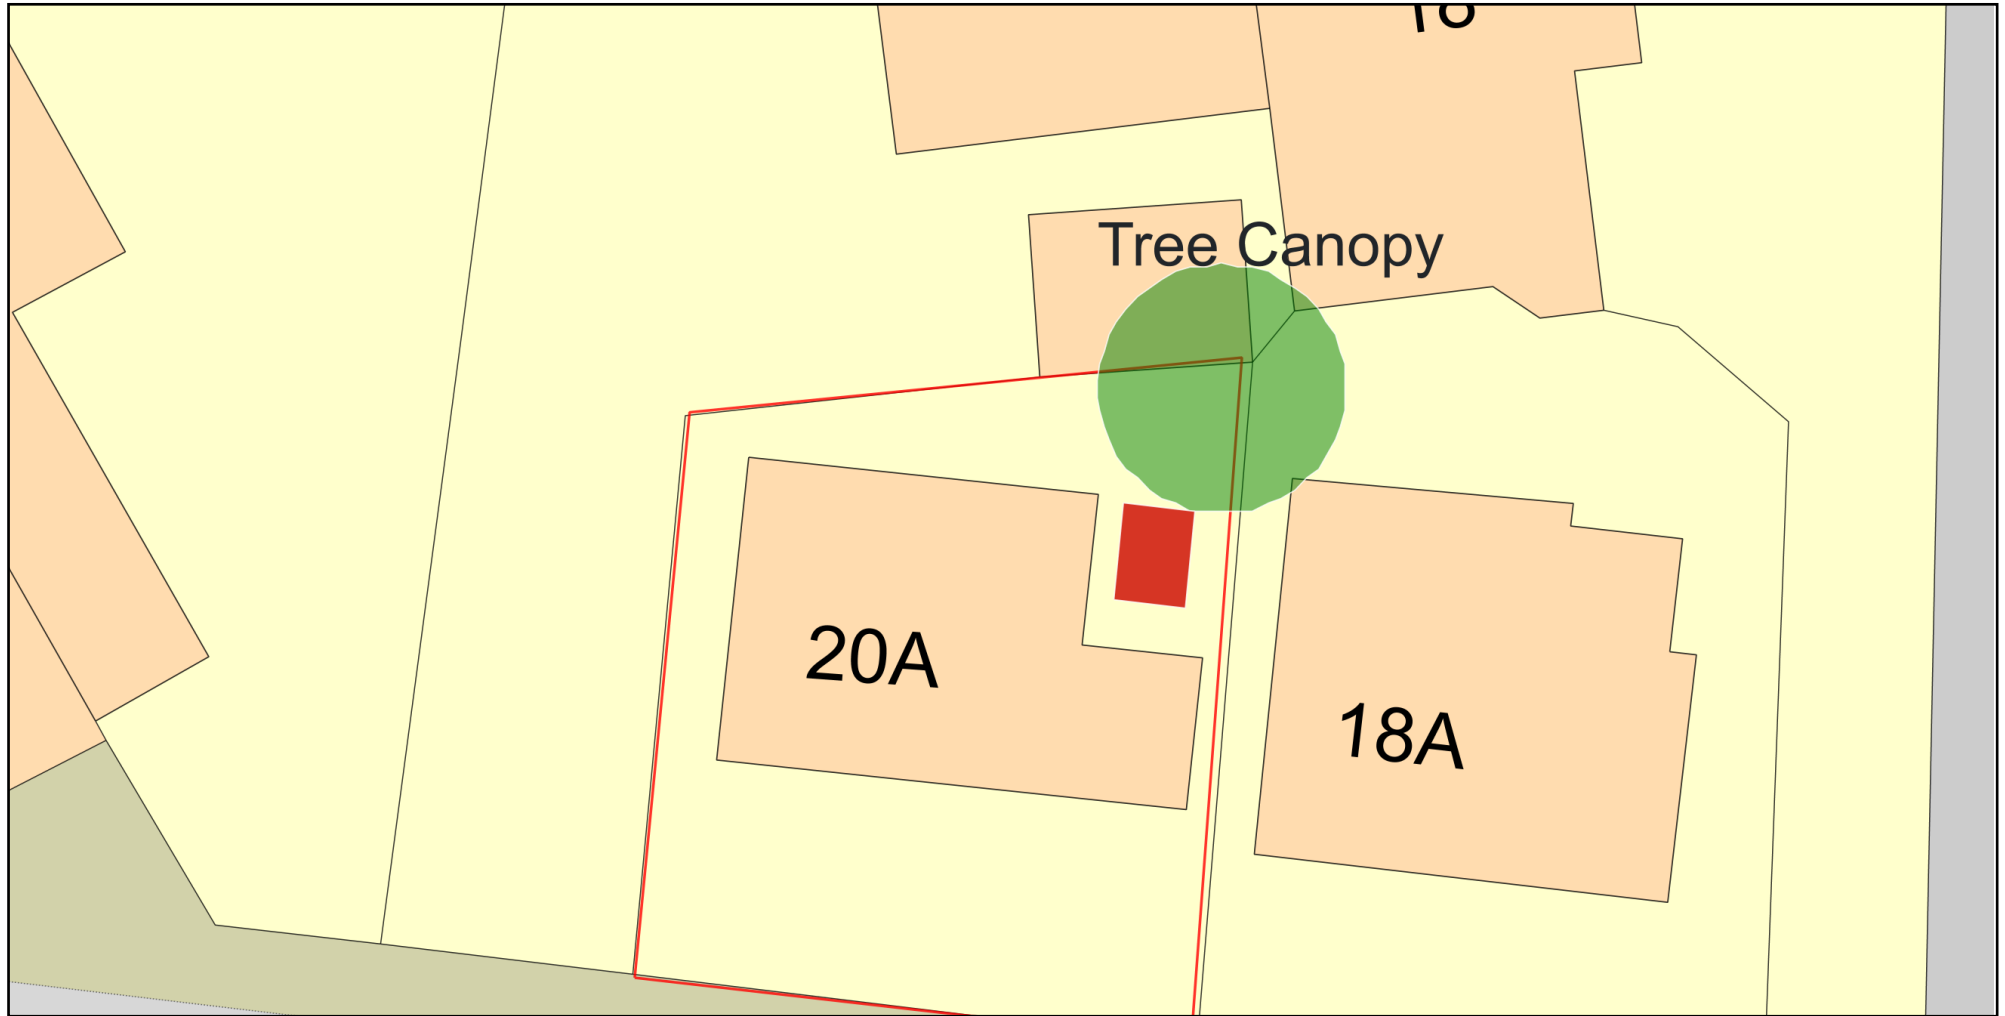

Plan Produced for: Mrs Rachael Balmer

Date Produced: 26 Sep 2022

Plan Reference Number: TQRQM22269113321774

Scale: 1:200 @ A4