



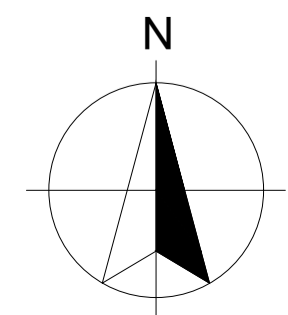


Plots and Landscape Parameters Plan
scale 1:1250 @ A1

Notes:
All setting out of work to be checked before work commences.
Any errors to be reported to Nicholas Webb Architects before any further work is carried out.
Work only to measured dimension, do not scale.

Revision	Notes	Date	Drawn By	Checked By
-	Issued for review	21.09.2022	AS	NW
A	Issued for review	22.09.2022	AS	NW
B	Issued for planning	23.09.2022	AS	NW
C	Issued for planning with scale bar	07.10.2022	AS	NW

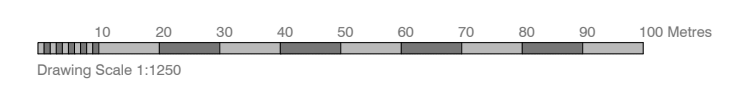

Project: Broadfields Innovation and Business Park	Client: MM Properties (London) Ltd.
Date: 07.10.2022	Title: Plots and Landscape Parameters Plan
Drawn: AS	Status: Planning
Checked: NW	Drawing: 0503-A03-010
Scale: 1:1250 @ A1	Rev: C

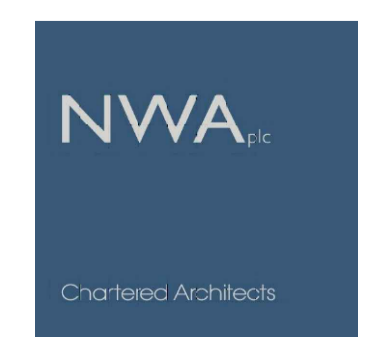

Nicholas Webb Architects plc
The Old Dairy
Harpendenbury Farm
Redbourn
Hertfordshire AL3 7QA
Tel: 01582 792500
Email: admin@nwarchitects.co.uk
www.nwarchitects.co.uk