



**1** EXISTING WEST ELEVATION  
1 : 50

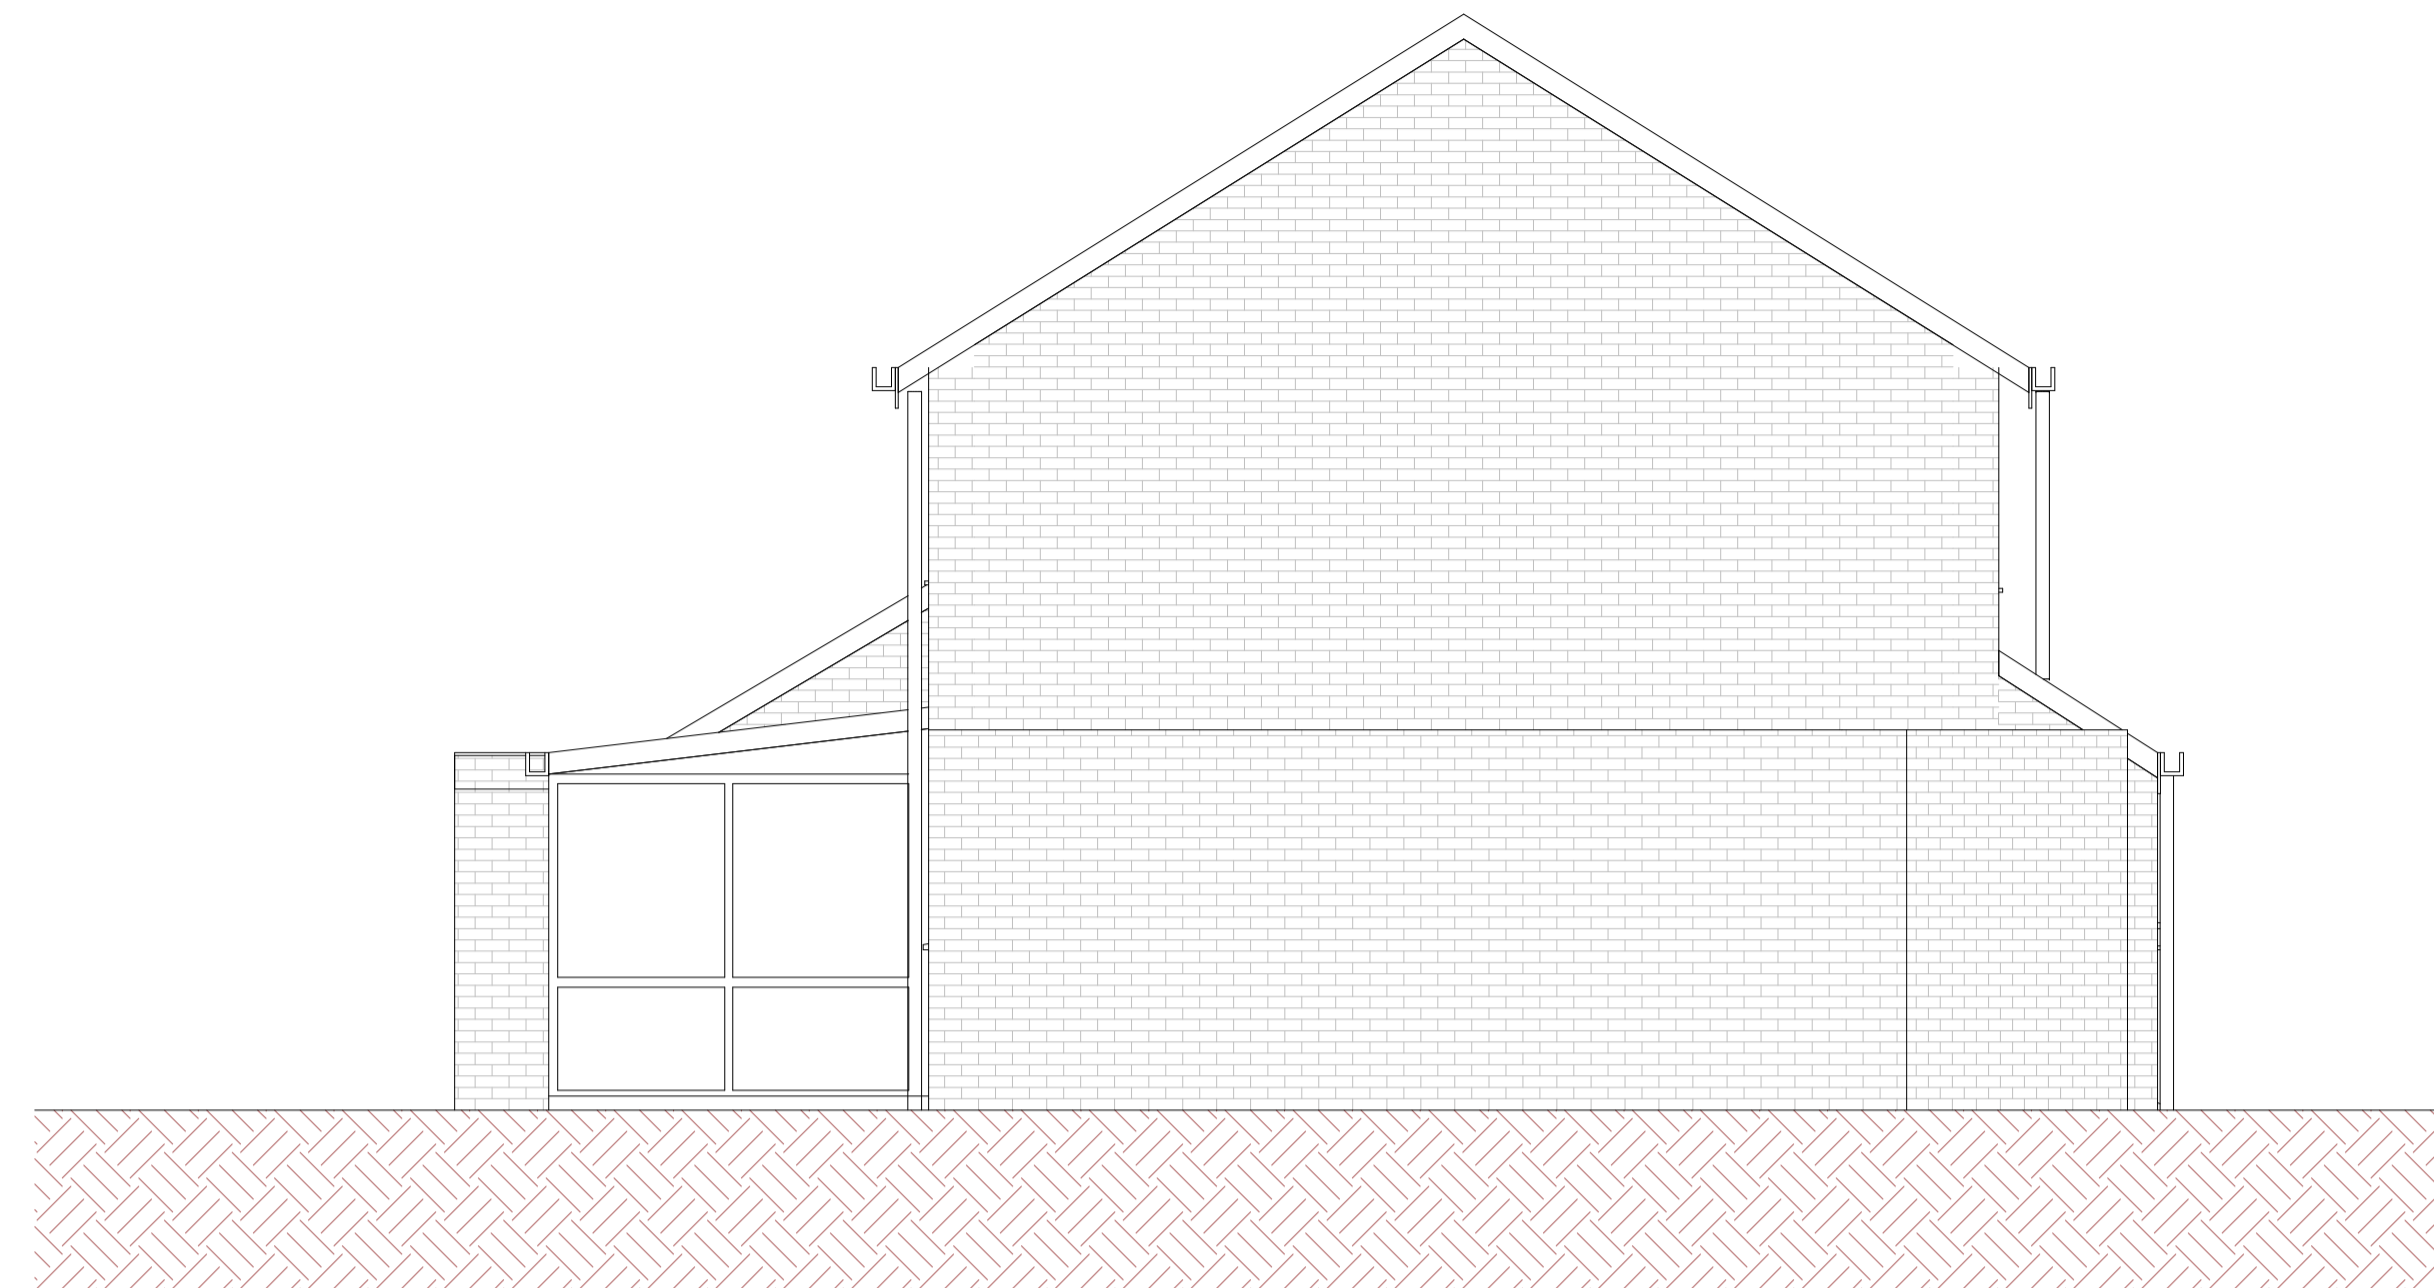

**2** EXISTING NORTH ELEVATION  
1 : 50



**3** EXISTING EAST ELEVATION  
1 : 50

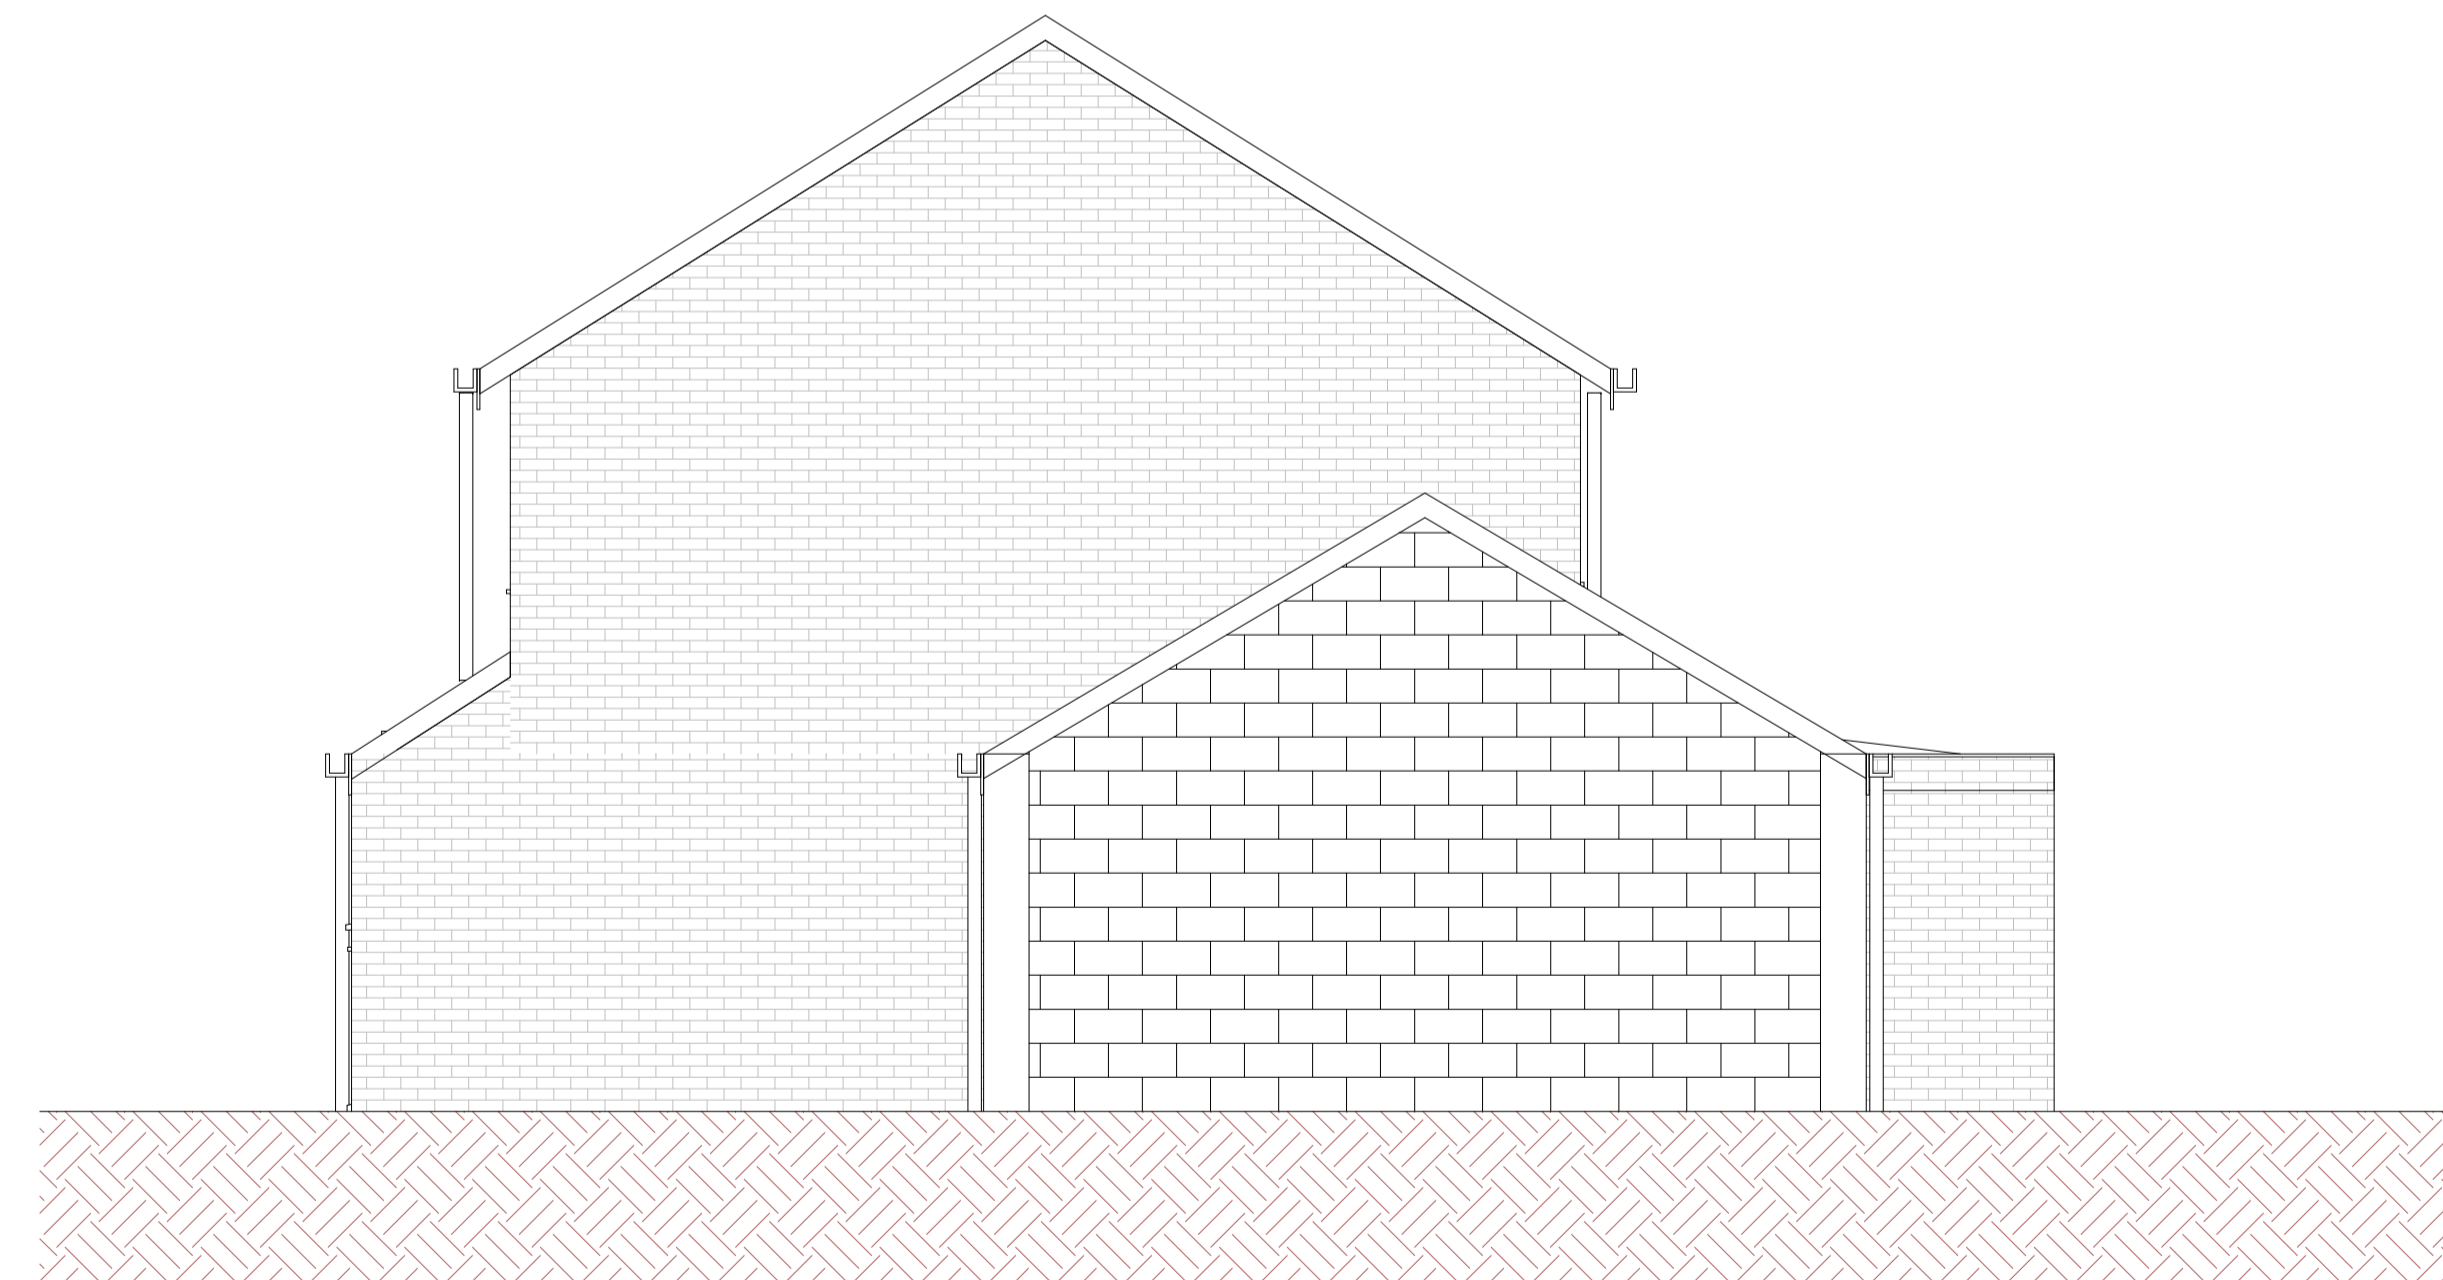

**4** EXISTING SOUTH ELEVATION  
1 : 50

**Design & Plan** LTD.  
tel 07888 649 230 www.designandplanltd.co.uk

project 21 GALES CLOSE,  
HALES, NR14 6SN

title EXISTING ELEVATIONS

purpose of issue  
**PLANNING**

scale	1 : 50 @ A1	drawn	CDP	job no.		orig. status	
date	OCT 2022	checked	CDP	10236		<b>S3</b>	
project code	10236-DES-	originator	X-	level	XX-	type	DR-A-
orig / doc ref	10236-DES-		X-	XX-	DR-A-	102	-

rev by dtd date description