



1 PROPOSED GROUND FLOOR PLAN
1 : 50

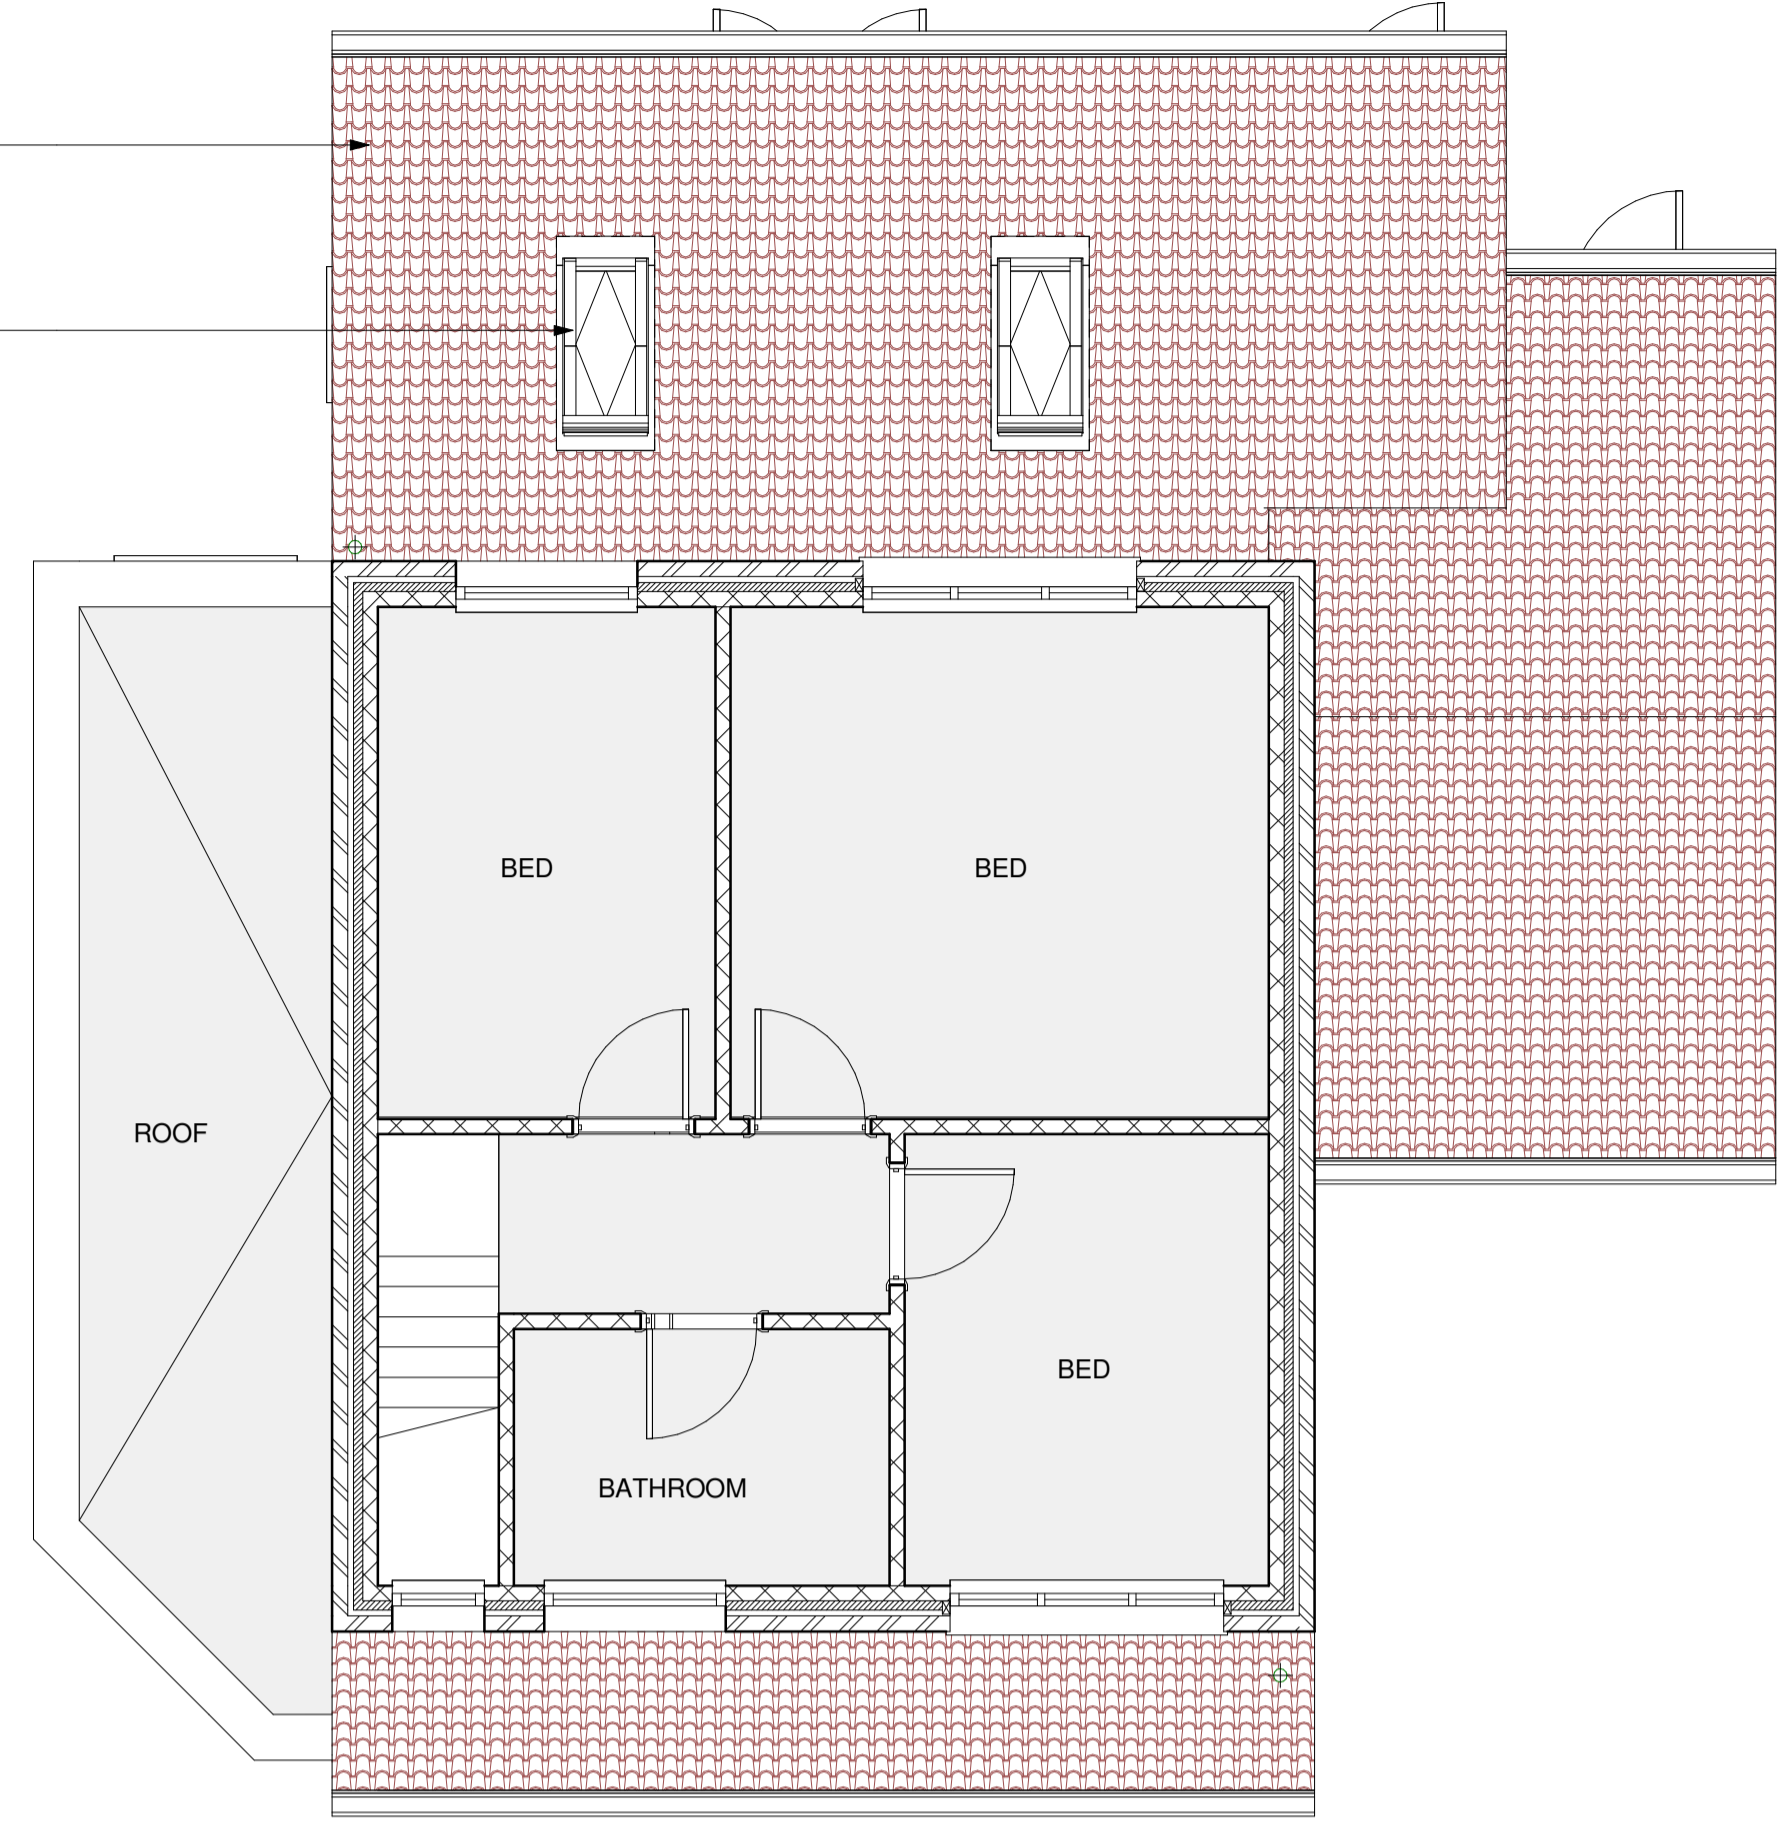

2 PROPOSED FIRST FLOOR PLAN
1 : 50

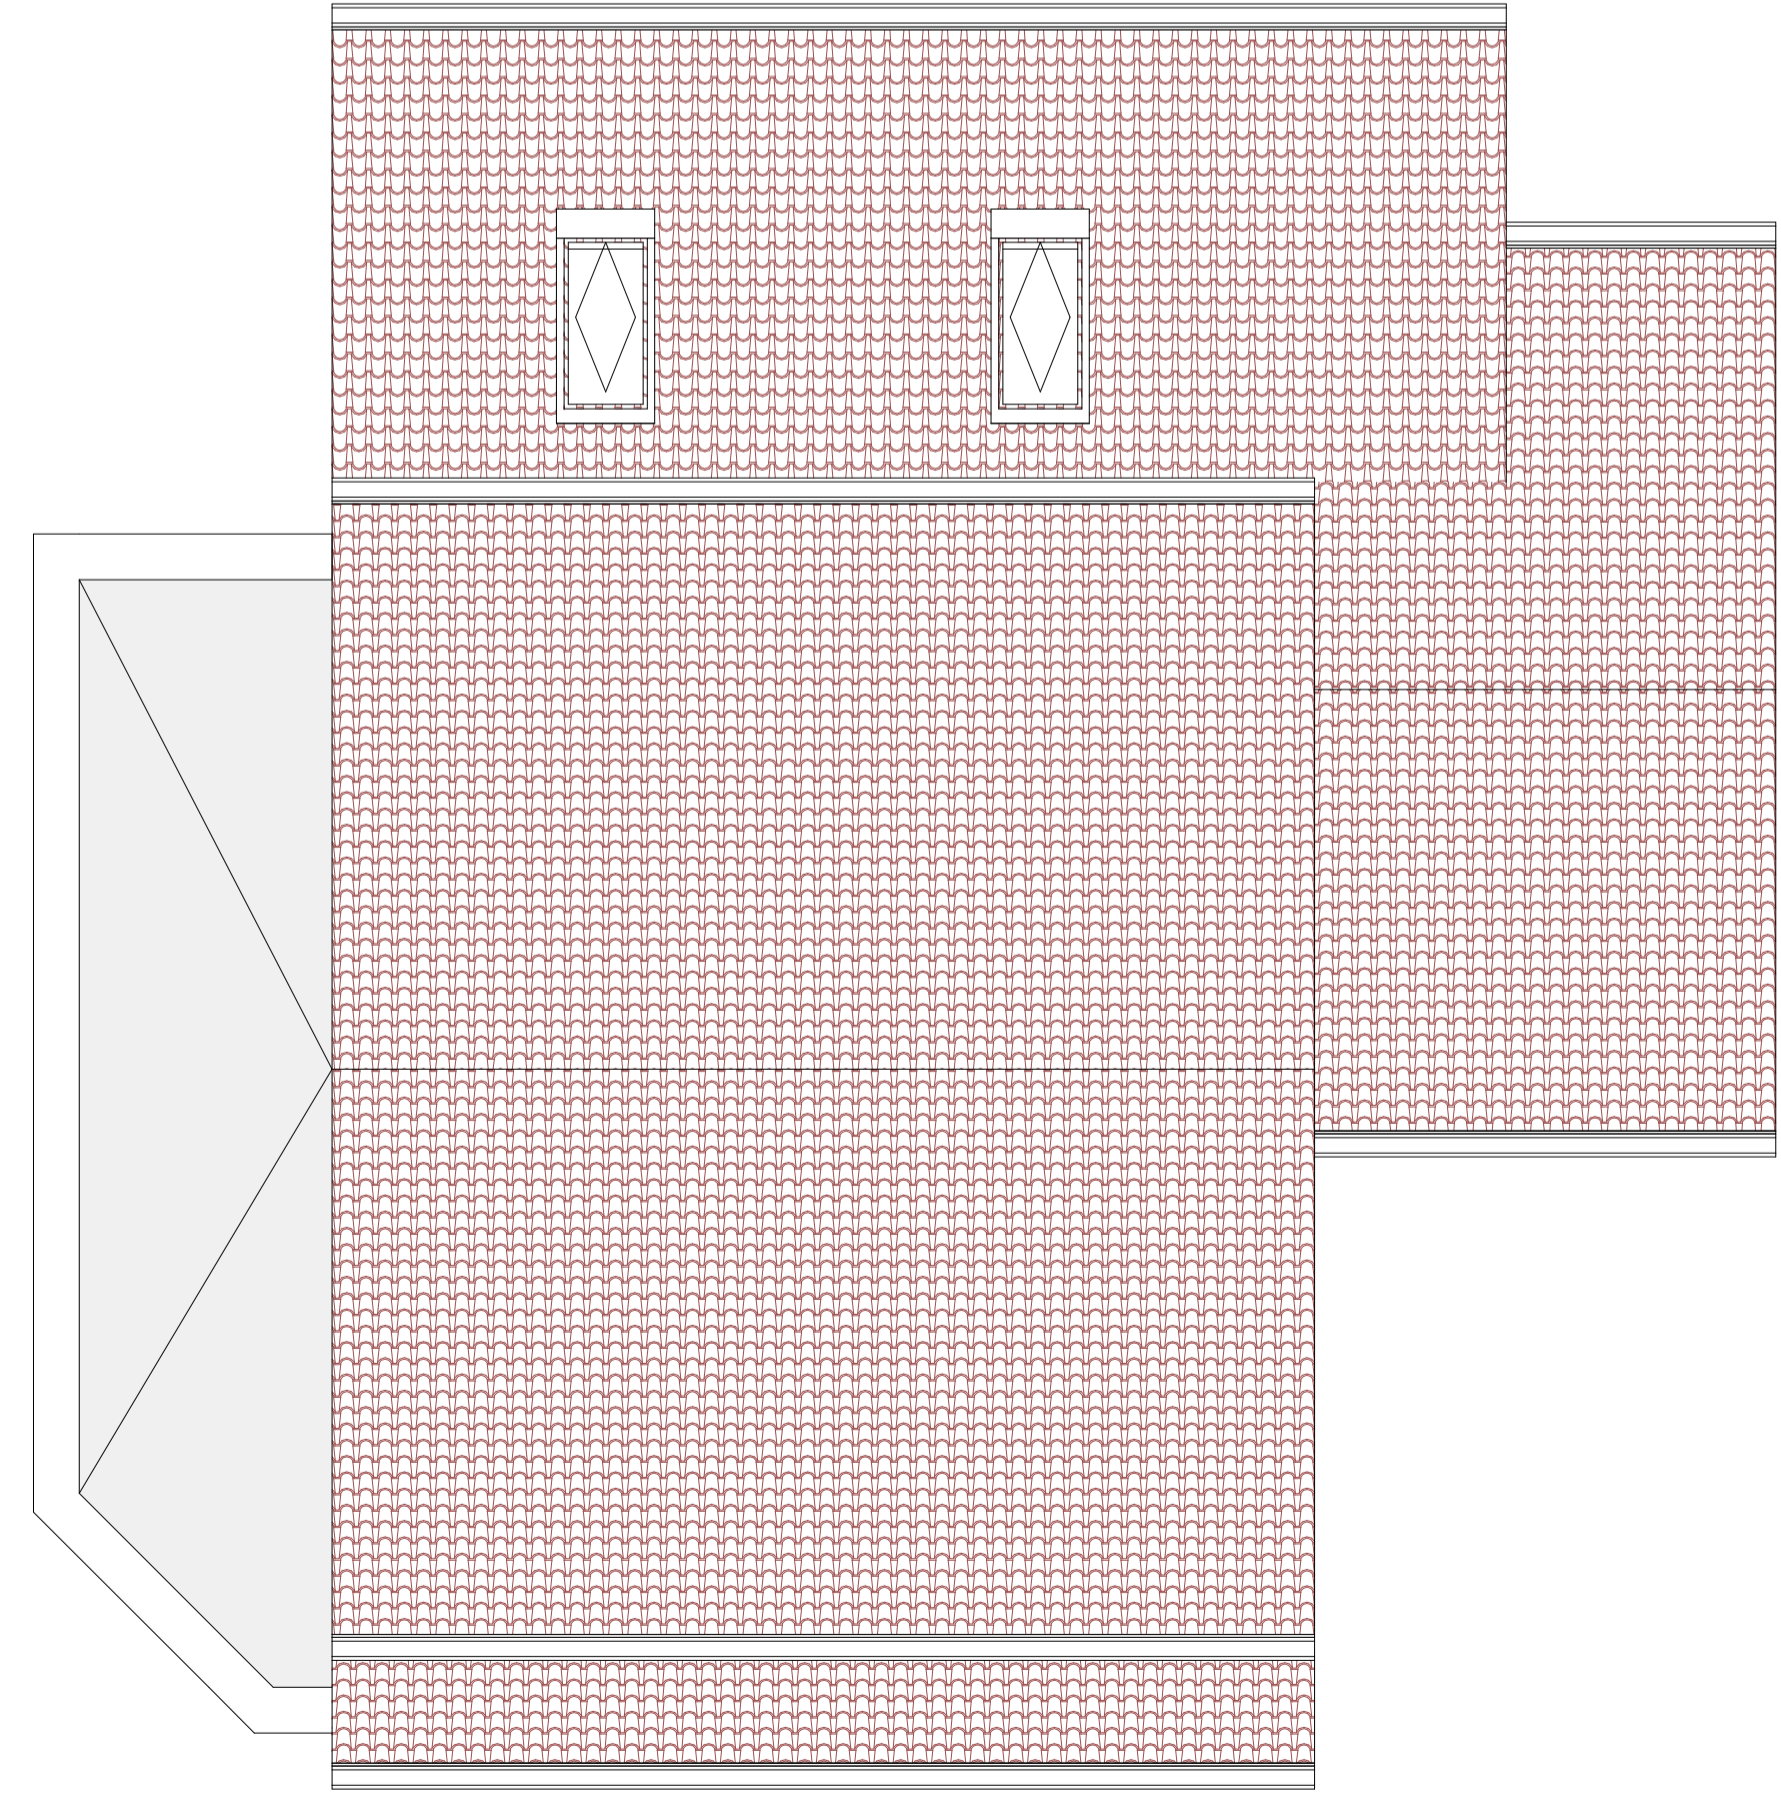

3 PROPOSED ROOF PLAN
1 : 50