



EXISTING GROUND FLOOR PLAN
1 : 50

102
EXISTING SOUTH
ELEVATION

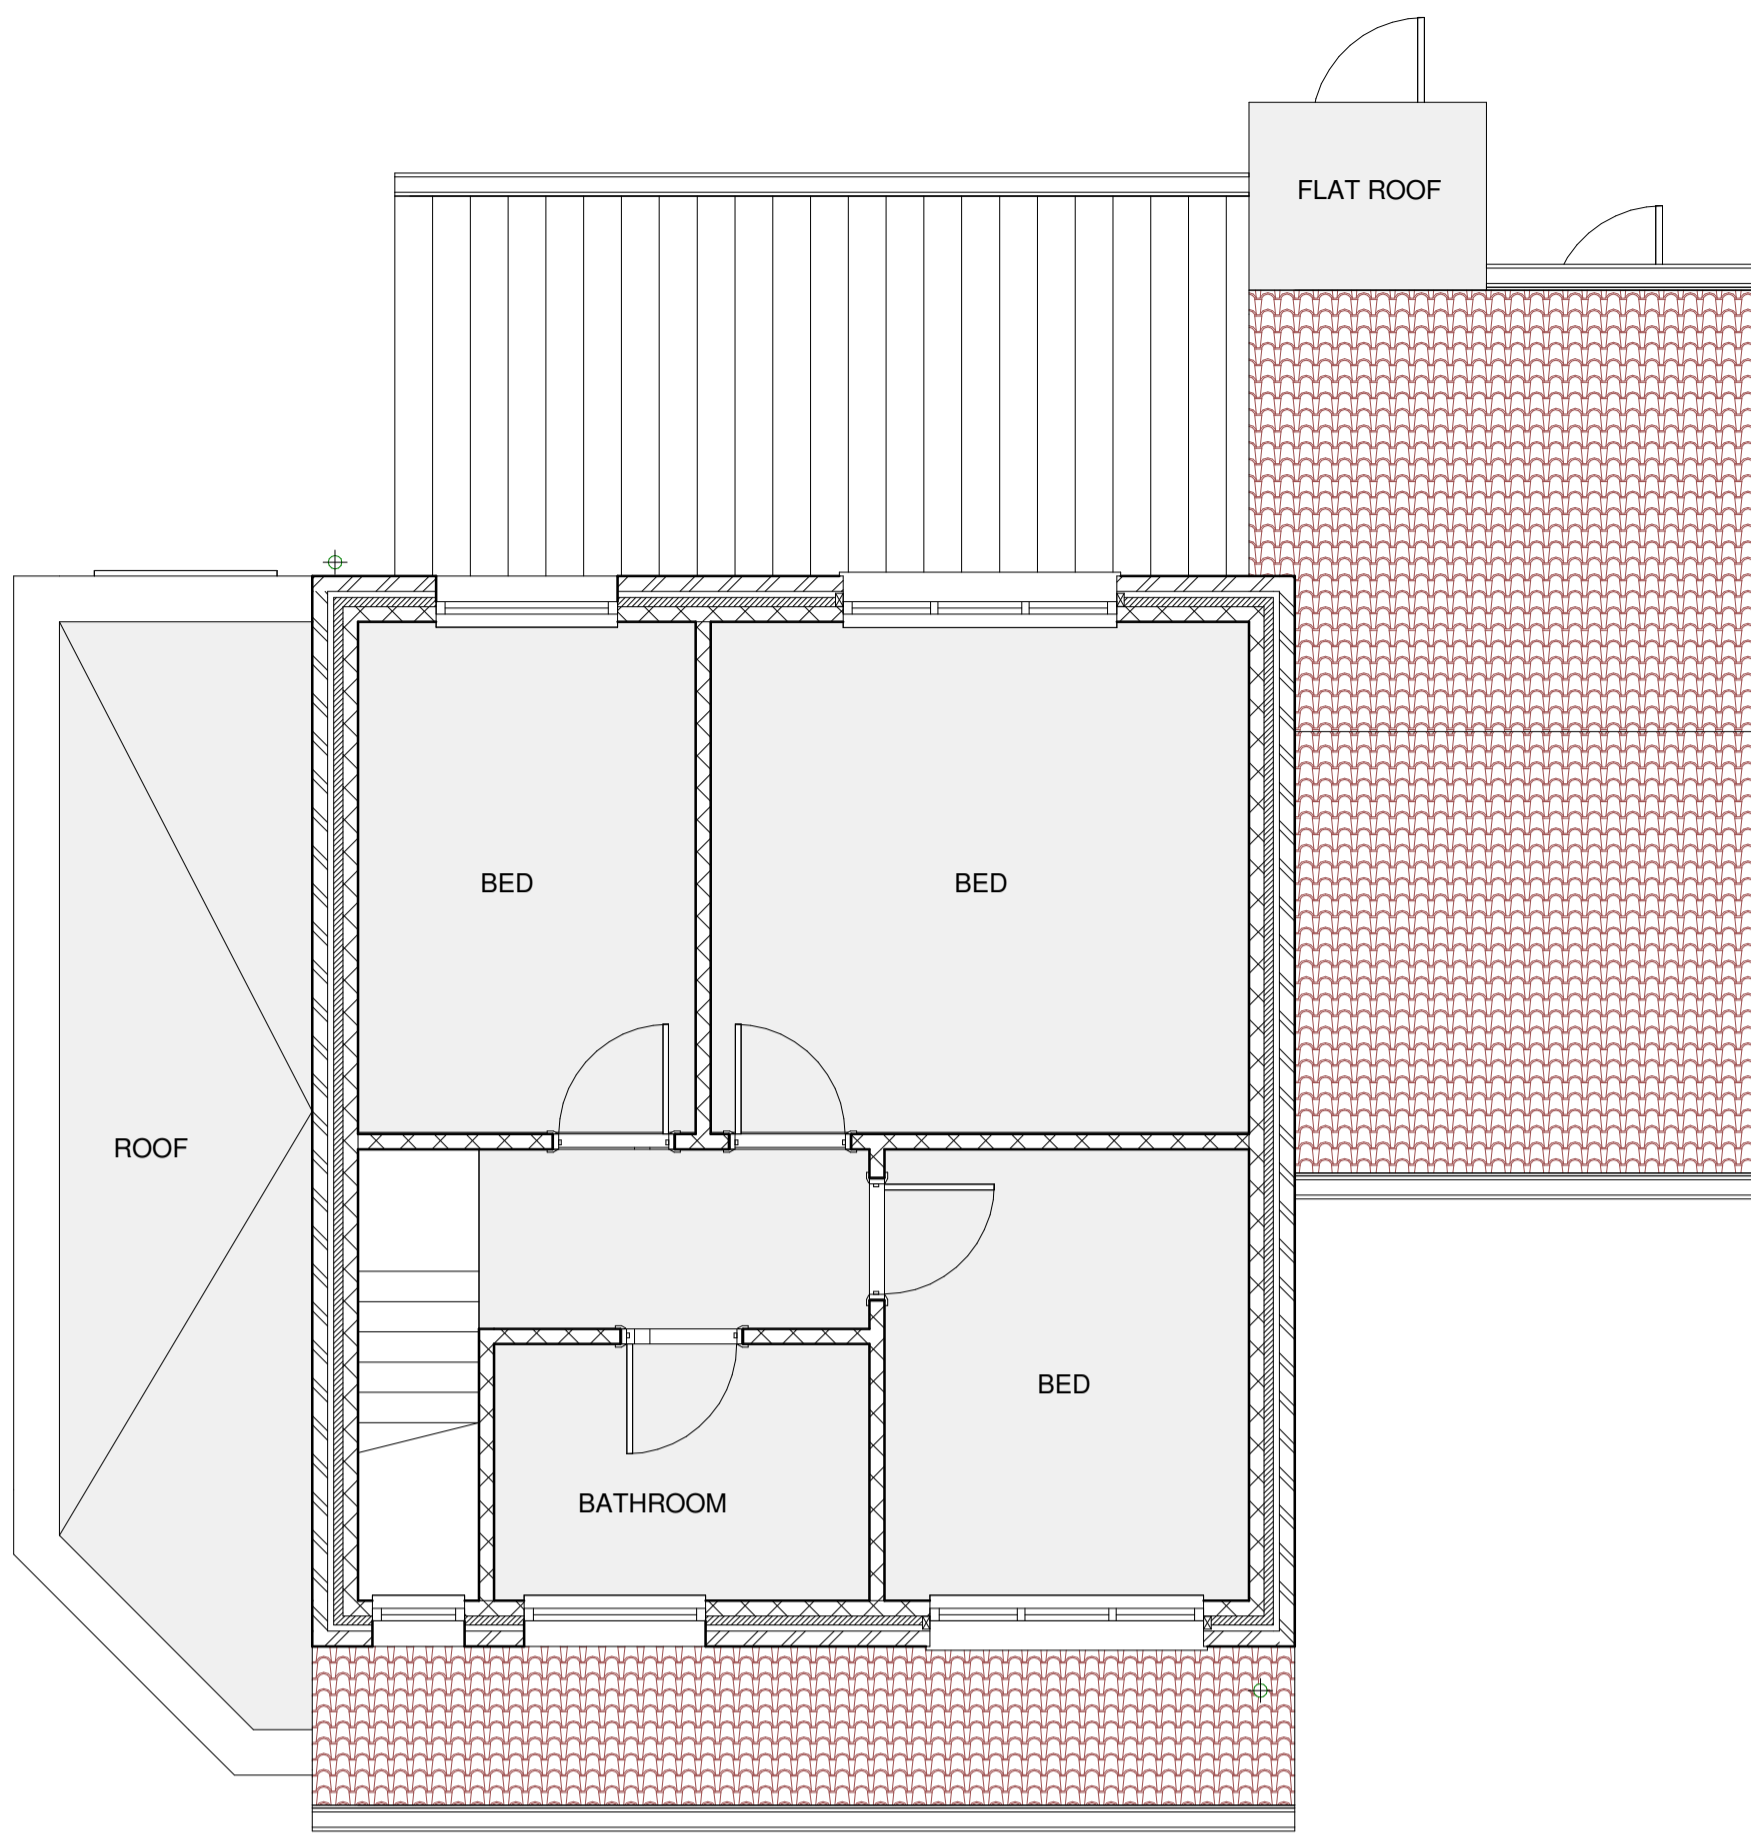

EXISTING FIRST FLOOR PLAN
1 : 50

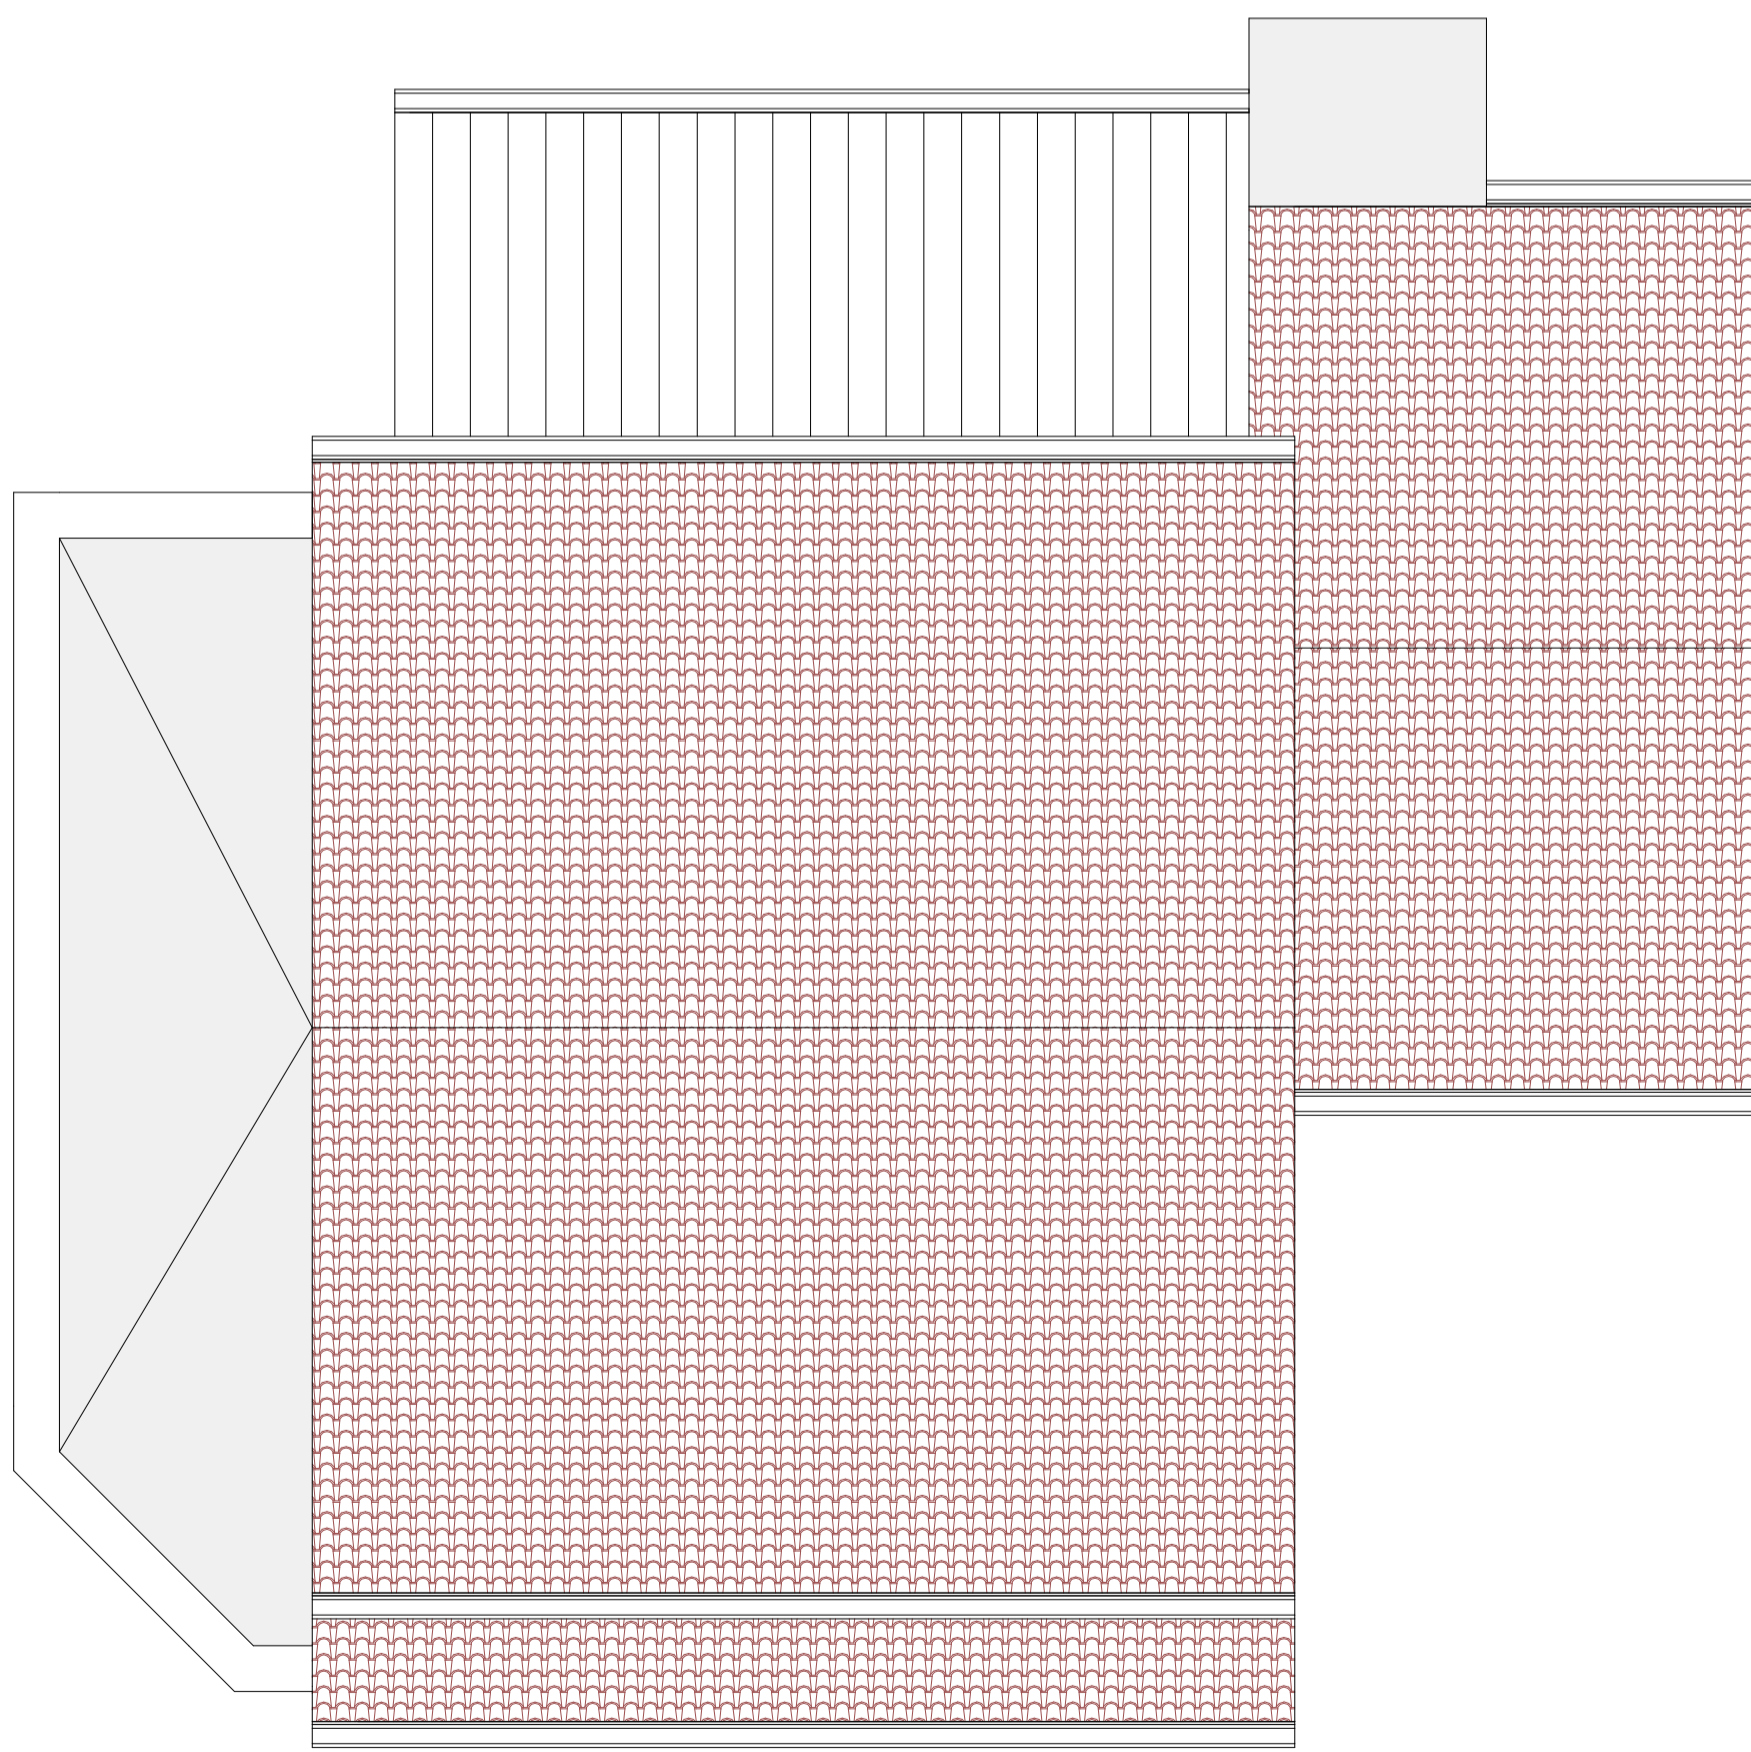

EXISTING ROOF PLAN
1 : 50



FRONT ELEVATION

102
EXISTING NORTH
ELEVATION

102
EXISTING WEST
ELEVATION

TO FW MANHOLE
IN STREET

Design & Plan LTD.
tel 07888 649 230 www.designandplanltd.co.uk

project 21 GALES CLOSE,
HALES, NR14 6SN

title EXISTING PLANS

		purpose of issue	
scale	As indicated @ A1	drawn	CDP
date	OCT 2022	checked	CDP
project code	10236	level	S3
orig / doc ref	10236-DES-X-XX-DR-A-101	type	number
rev	-	rev	-

rev by dtd date description