


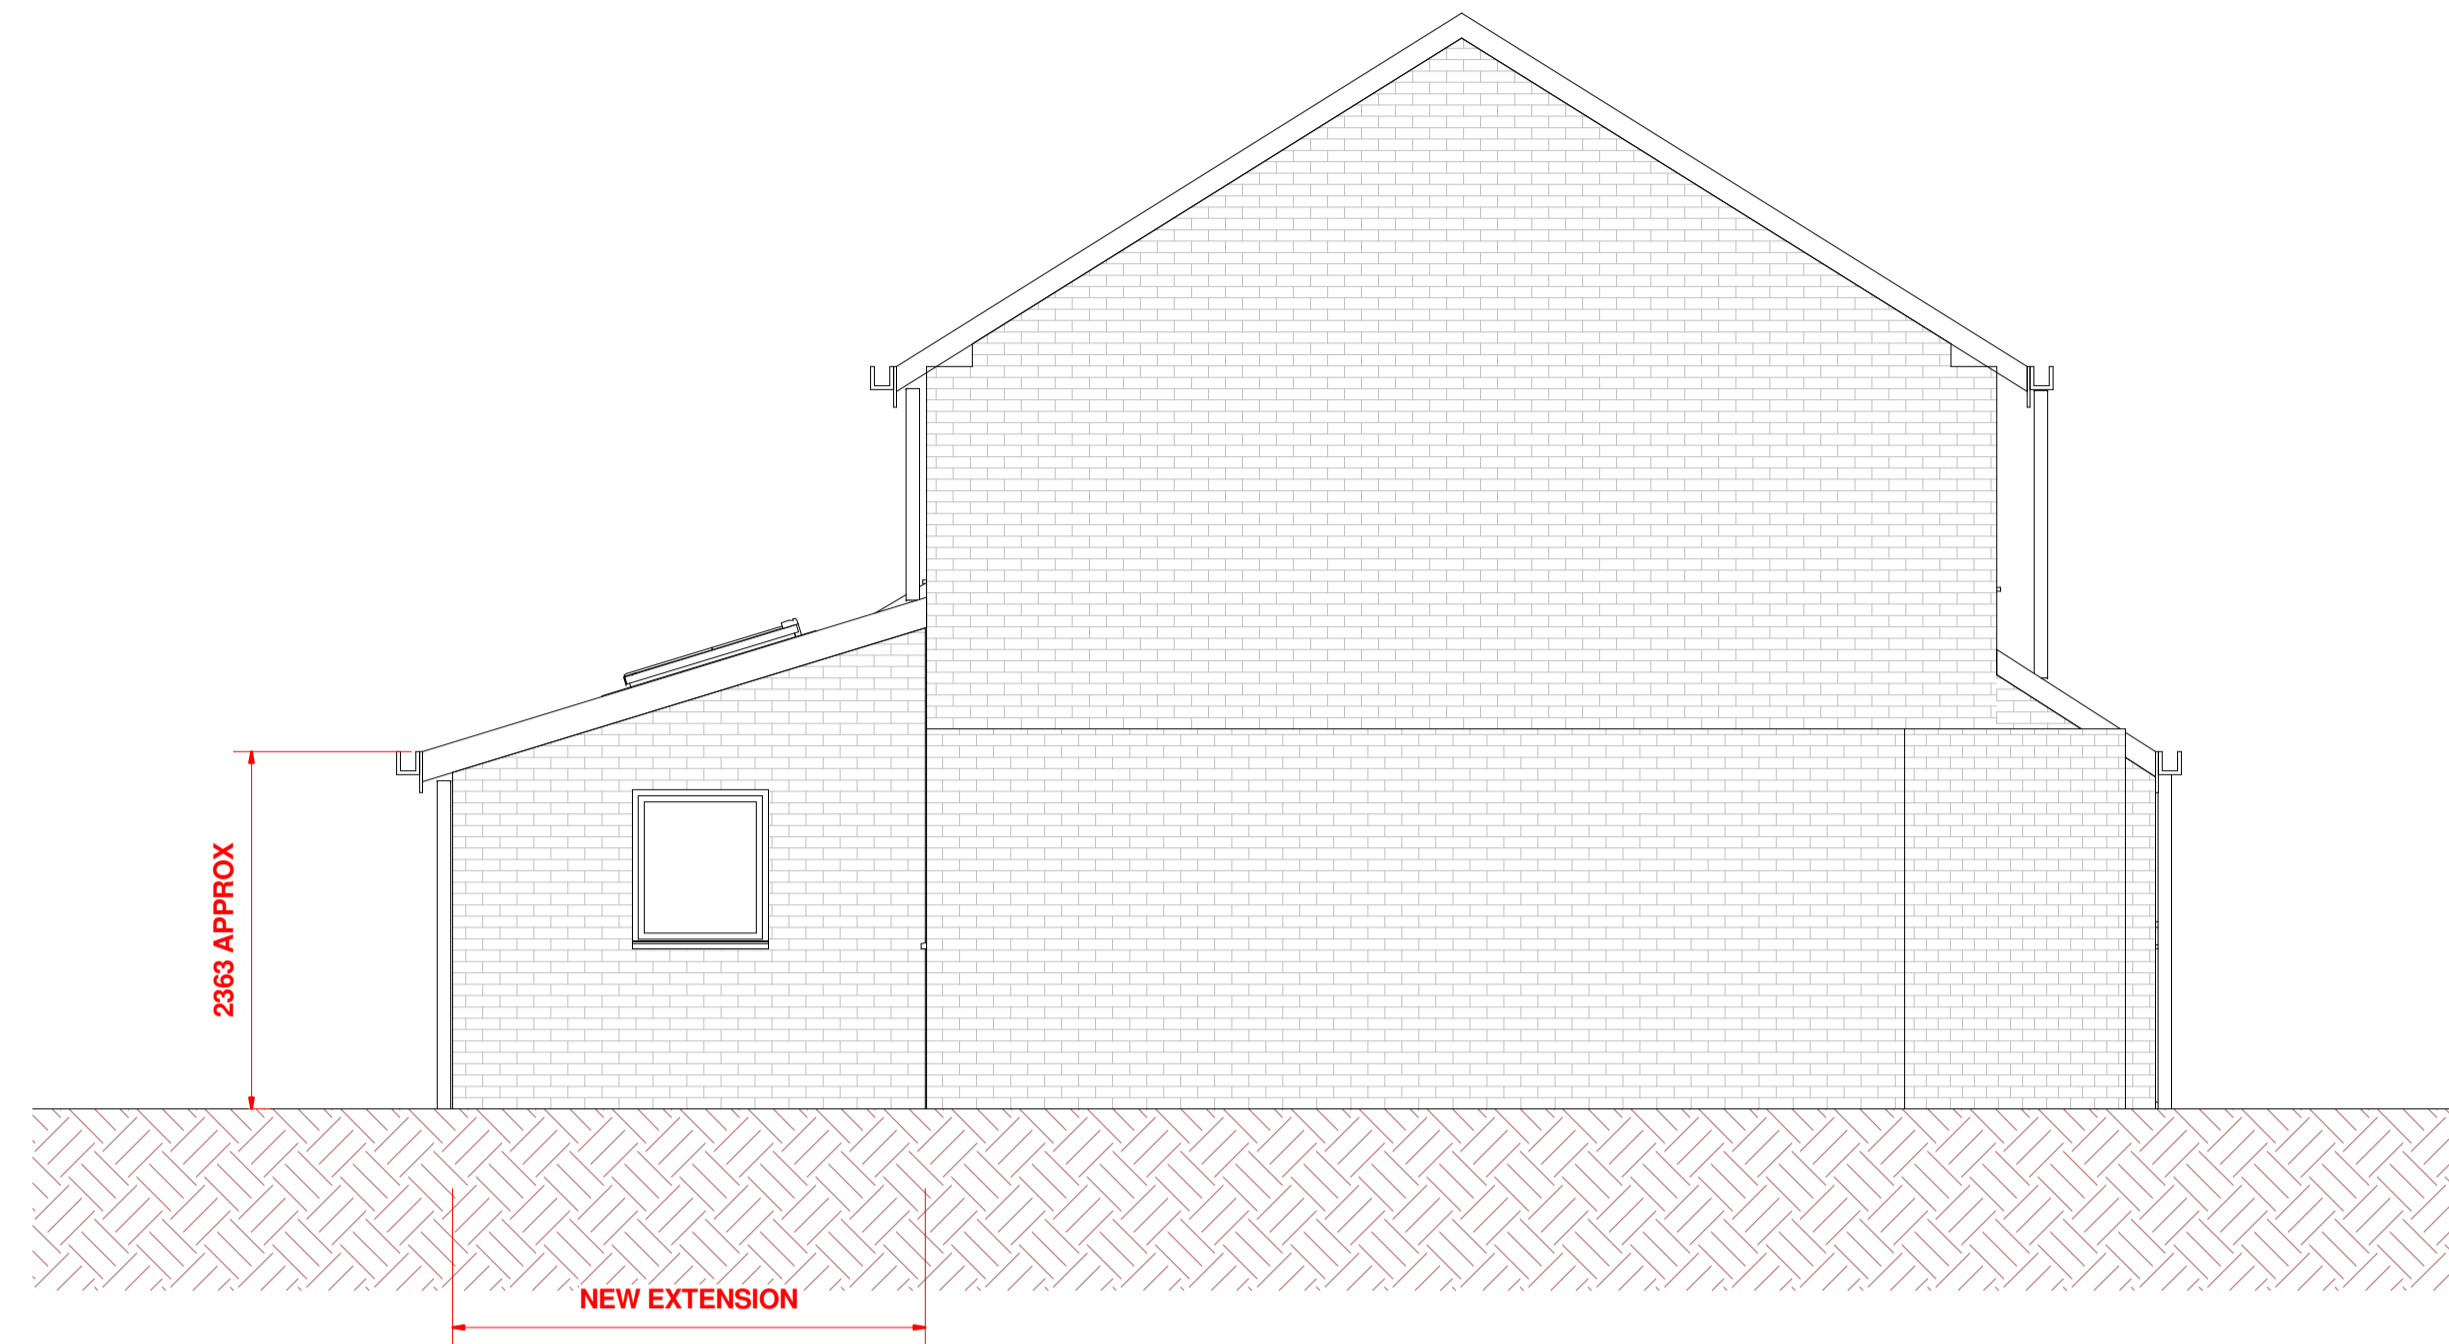


1 PROPOSED WEST ELEVATION  
1 : 50



2 PROPOSED NORTH ELEVATION  
1 : 50



3 PROPOSED EAST ELEVATION  
1 : 50

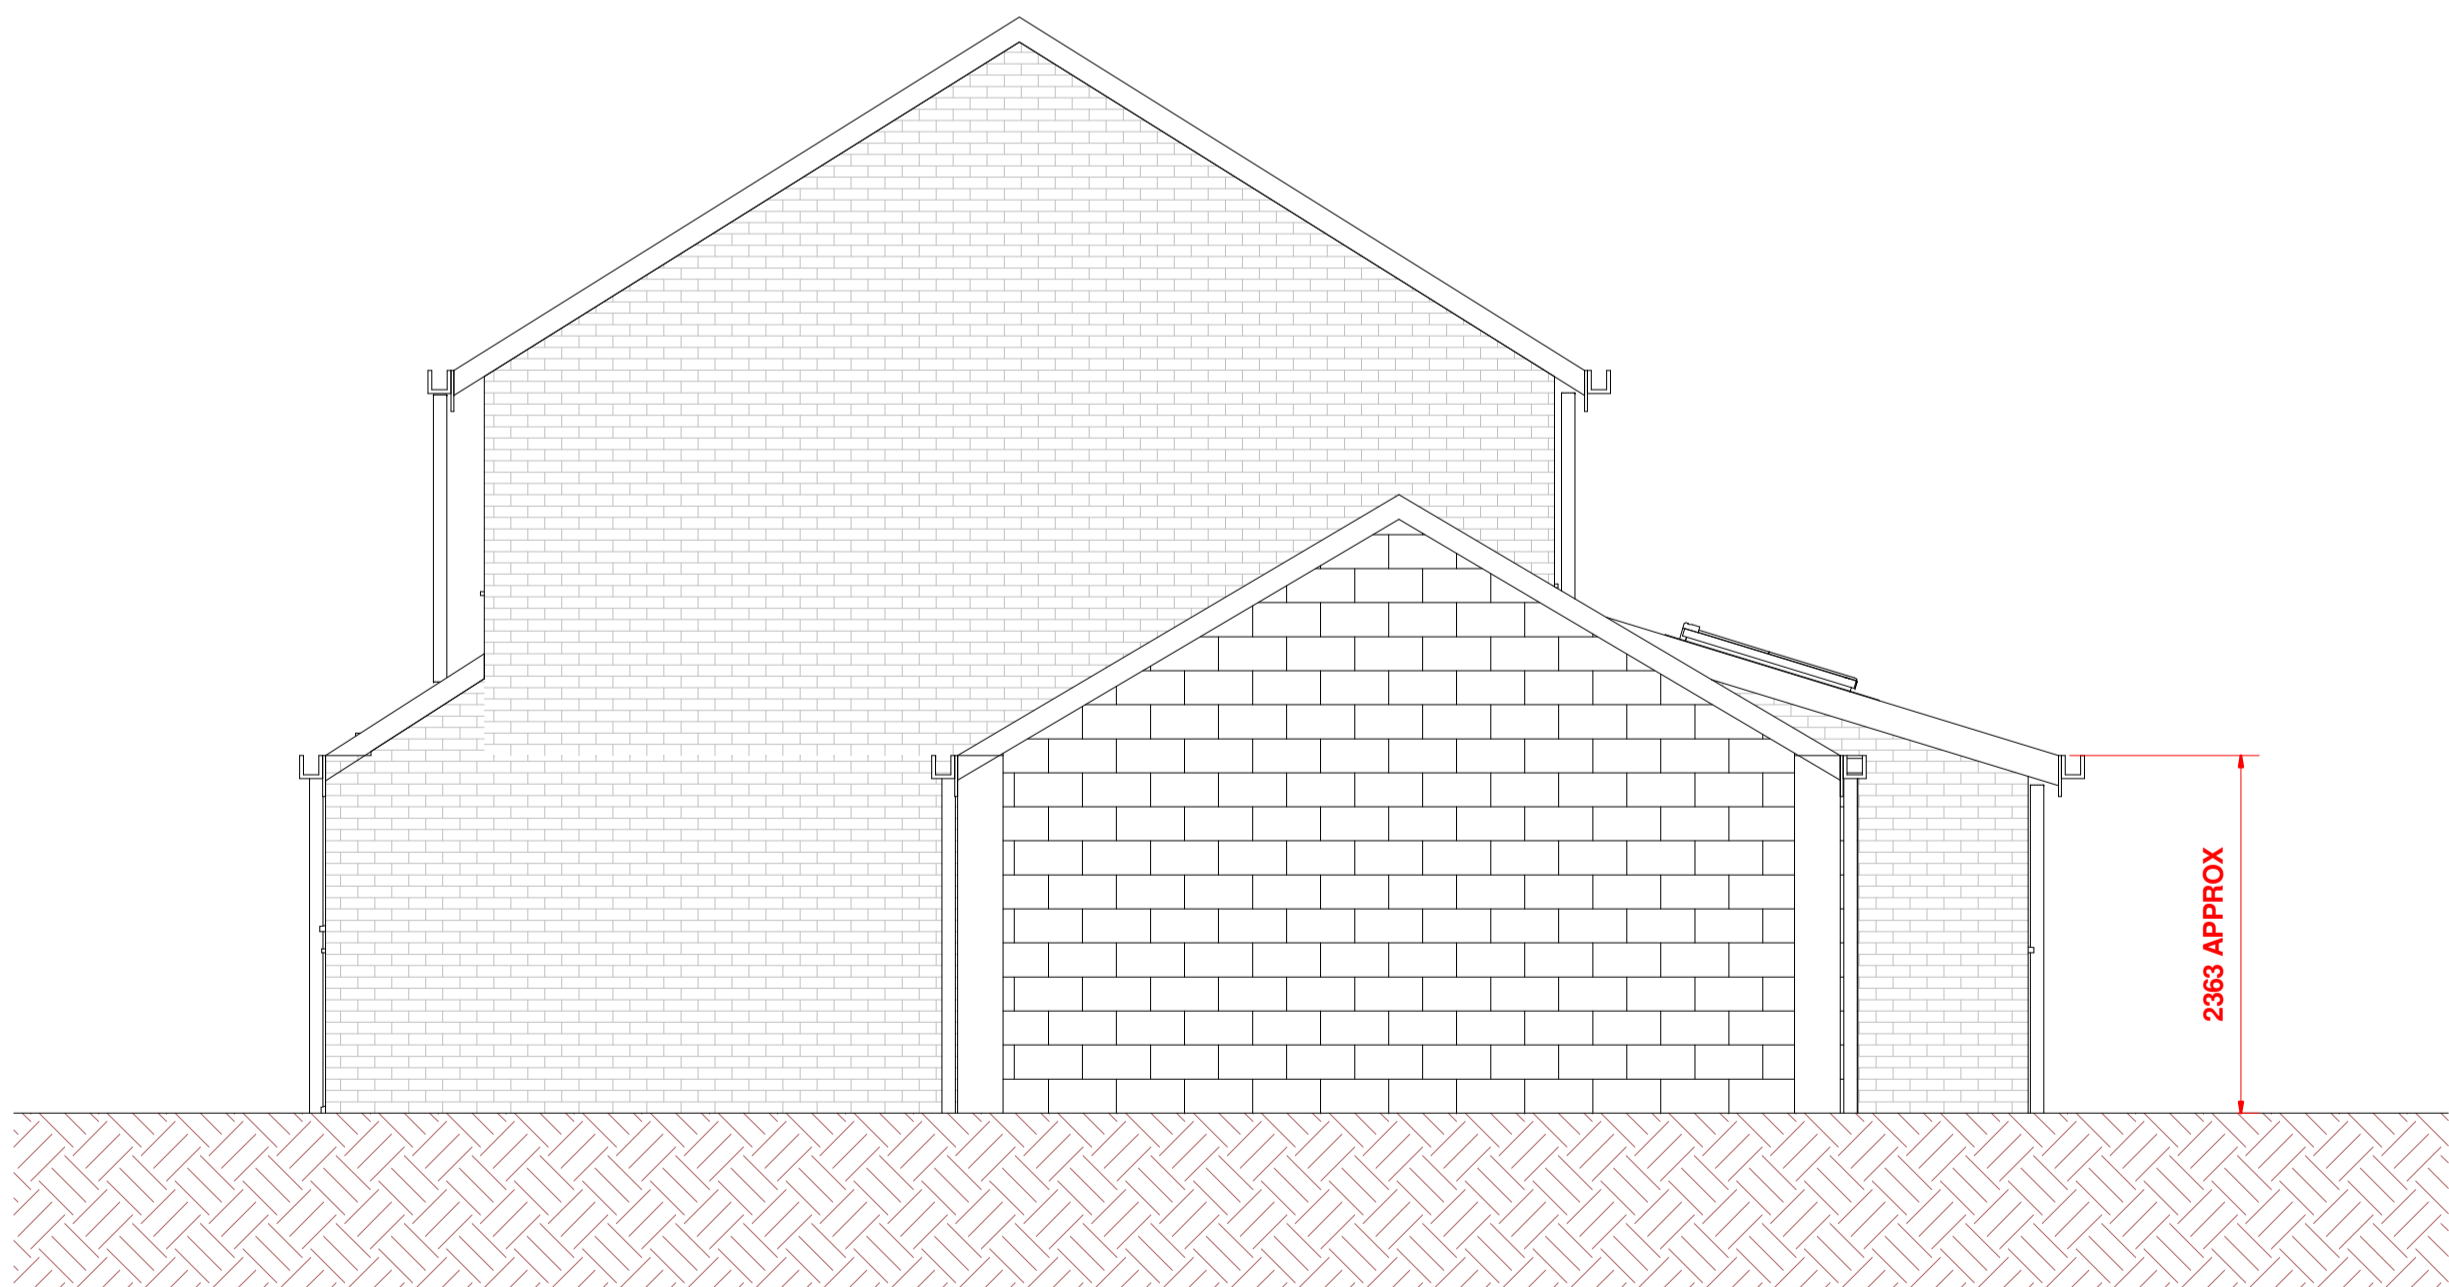

4 PROPOSED SOUTH ELEVATION  
1 : 50