



EXISTING BLOCK PLAN 1:500

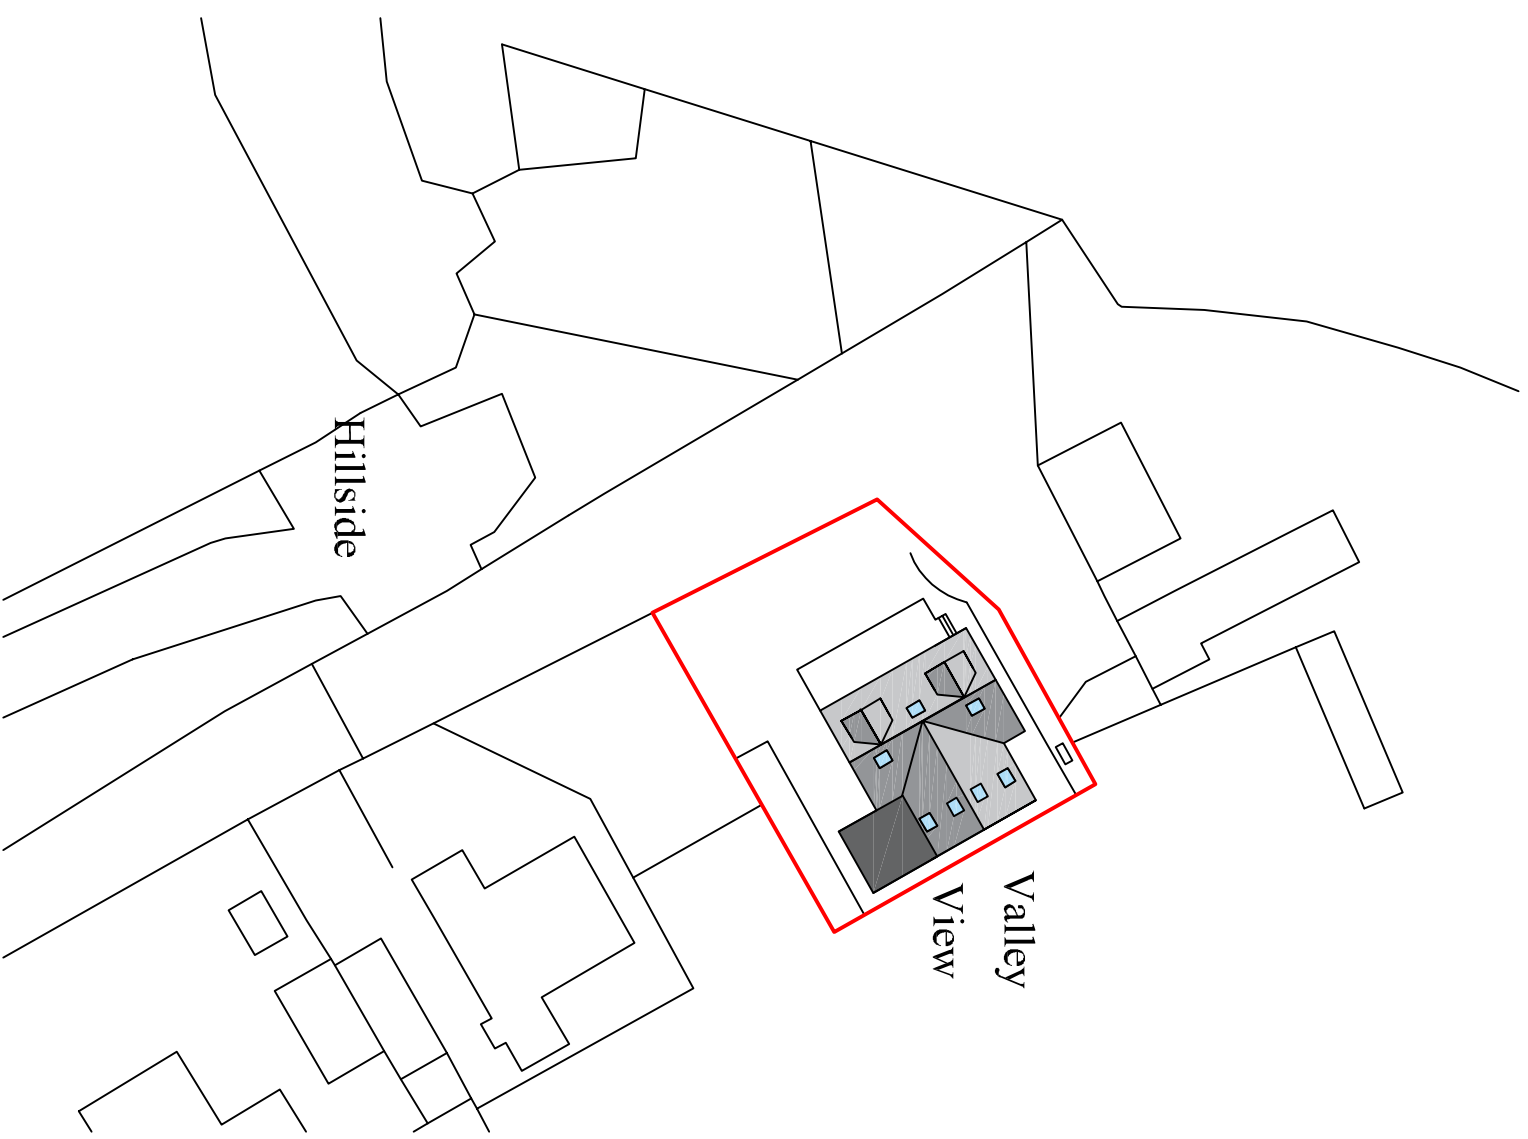

PROPOSED BLOCK PLAN 1:500

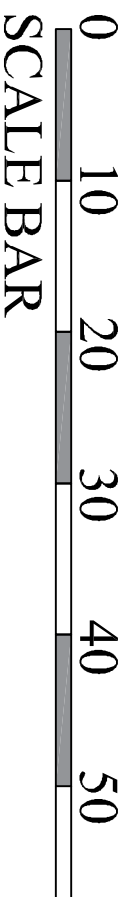

SCALE BAR

EXISTING AND PROPOSED BLOCK PLANS 1:500
VALLEY VIEW
BURLESCOMBE
EX16 7JX