


Ordnance Survey (c) Crown Copyright 2021. All rights reserved. Licence number 100022432


Site location Plan 1:1250




Block Plan 1:500

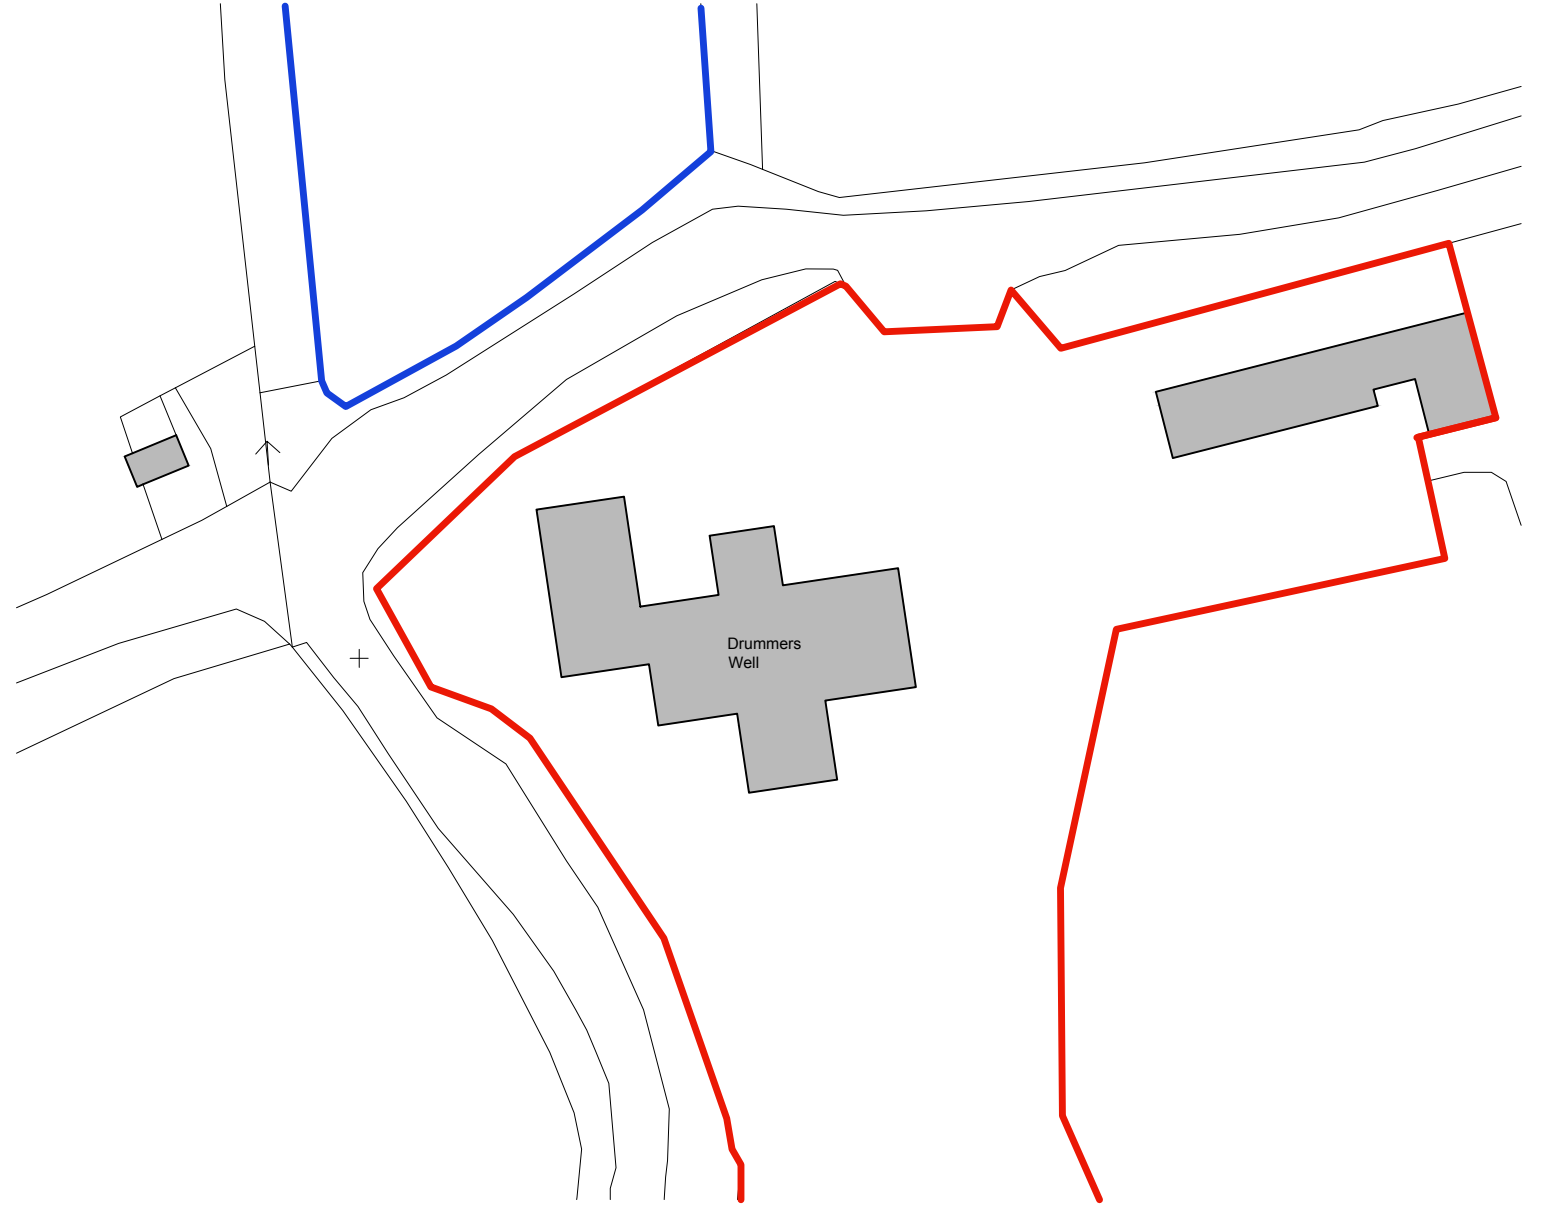

Status: Planning App
Scale: 1:1250, 1:500@A3
Date: July 2021
Drawn by: SG

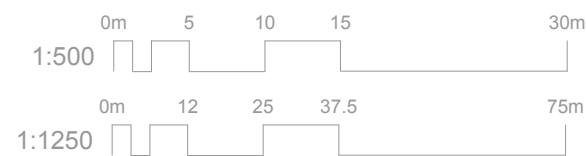

Project
 Drummers Well, Cheriton Bishop,
 Devon, EX6 6HD
Title
 Site Location and Block Plans
Drawing number
 2131-SLBP Rev .

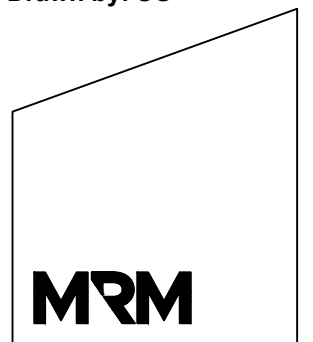

The Generator, Quay House, Exeter, EX2 4AN
 ©COPYRIGHT. MRM Design Studio Ltd.