

NOTES:
All dimensions must be checked on site and not scaled from this drawing.

A		
	Date	Revisions

©copyright

Client
Mr & Mrs J DUNFORD


Job Title
KETSOC LAWNS
MUNMOLD RD
GLAVERDON
GREAT PINLEY
CV35 8NA

Drawing Title
BLOCK PLANS


Scale
1:500

Date 11.09.22 Drawn by

Drg No. DWG-003 Rev.

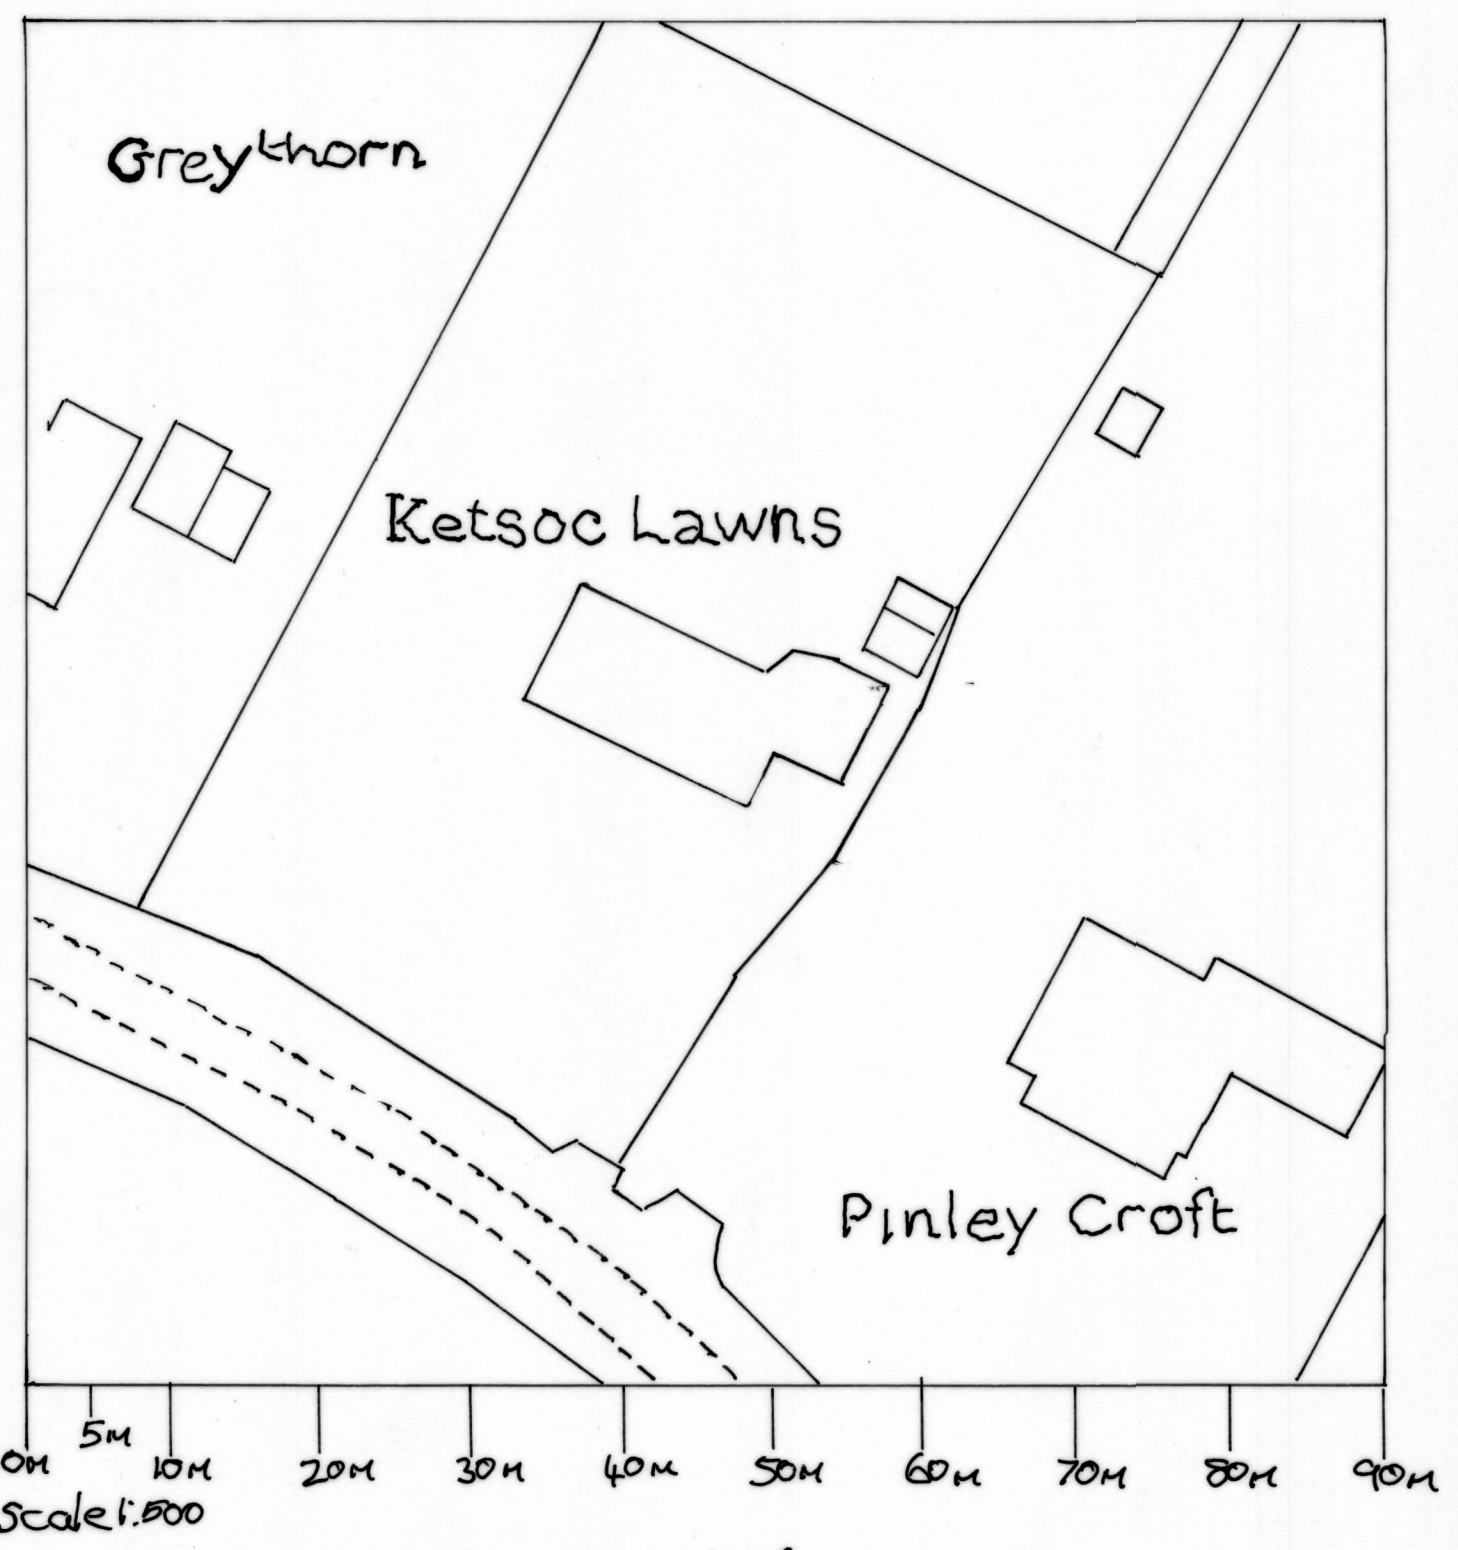

EXISTING BLOCK PLAN

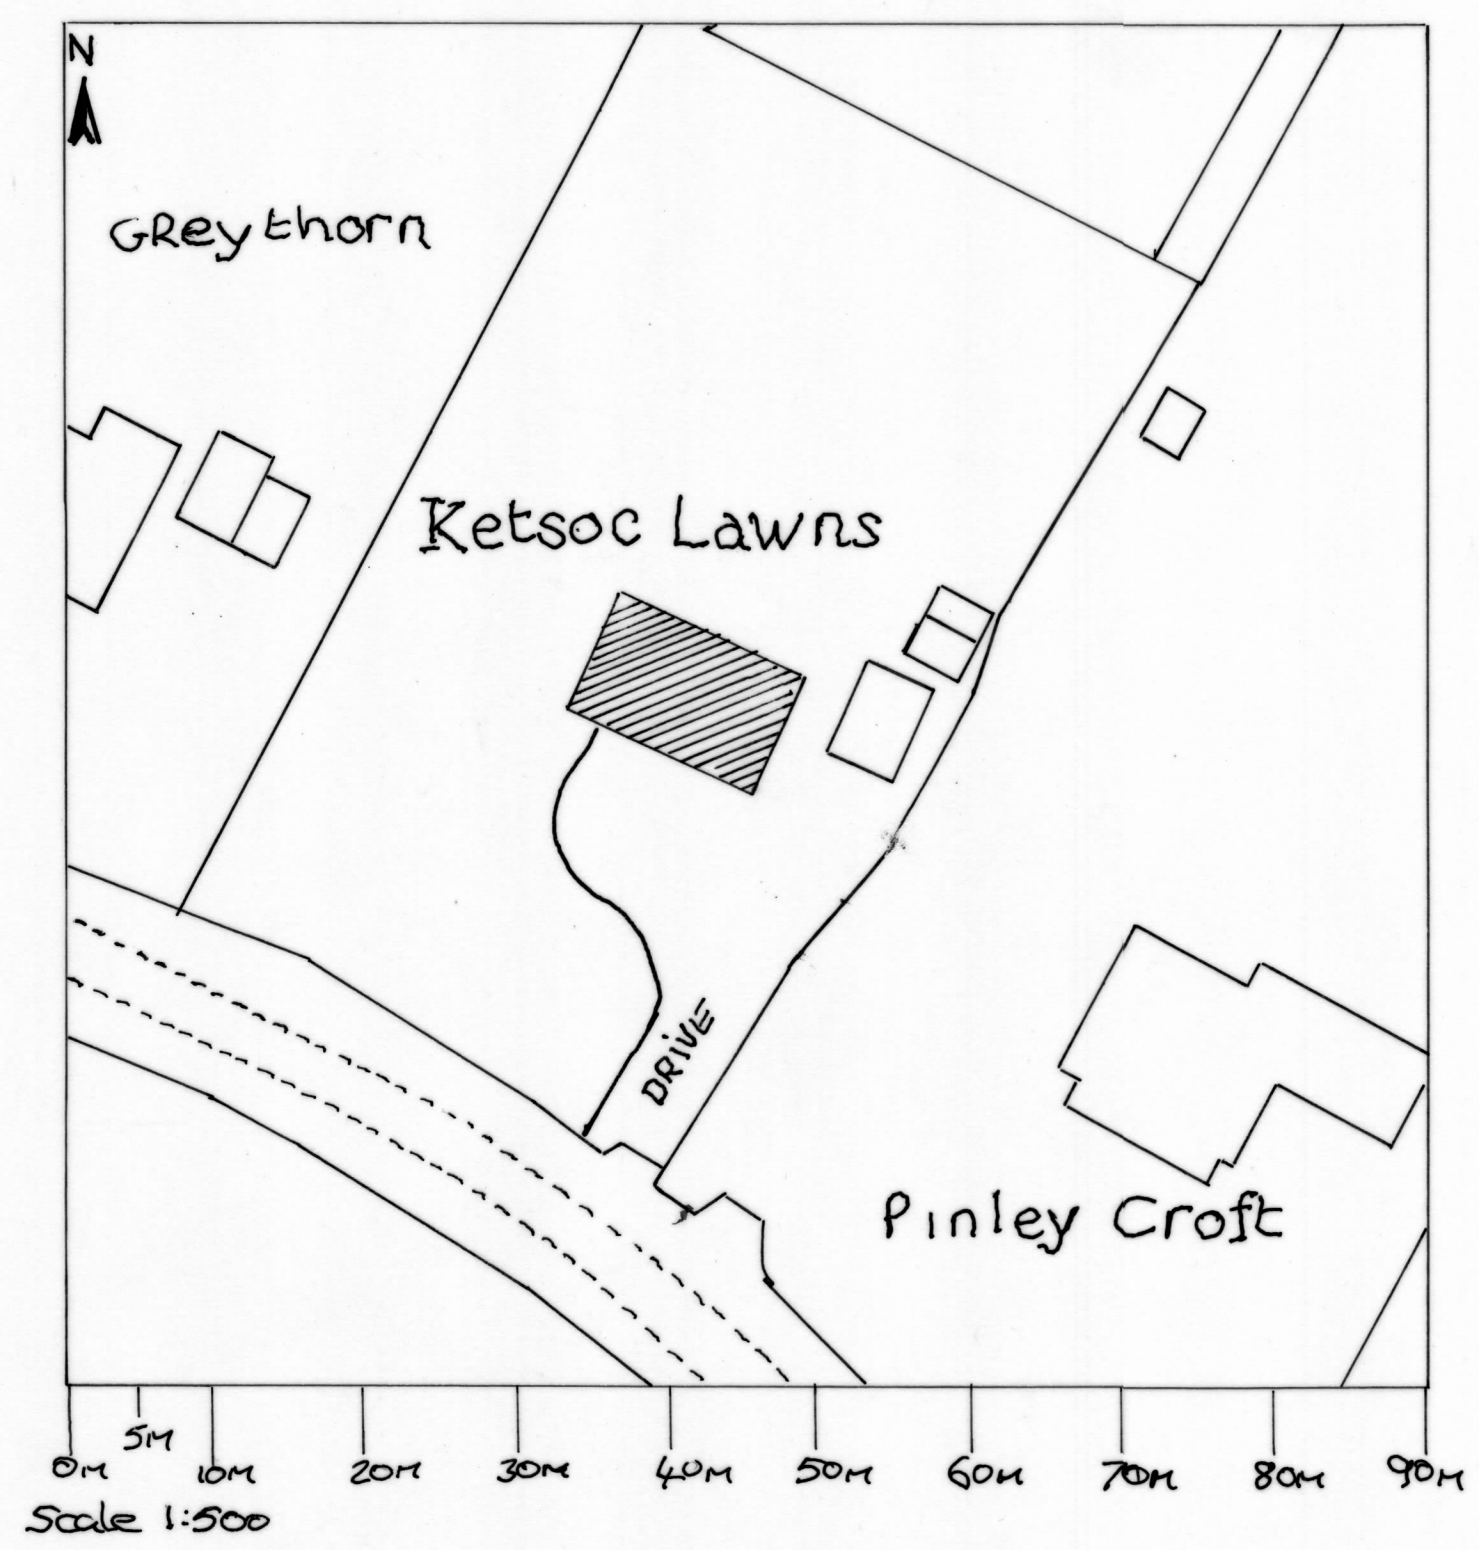

PROPOSED BLOCK PLAN