


EXISTING BLOCK PLAN

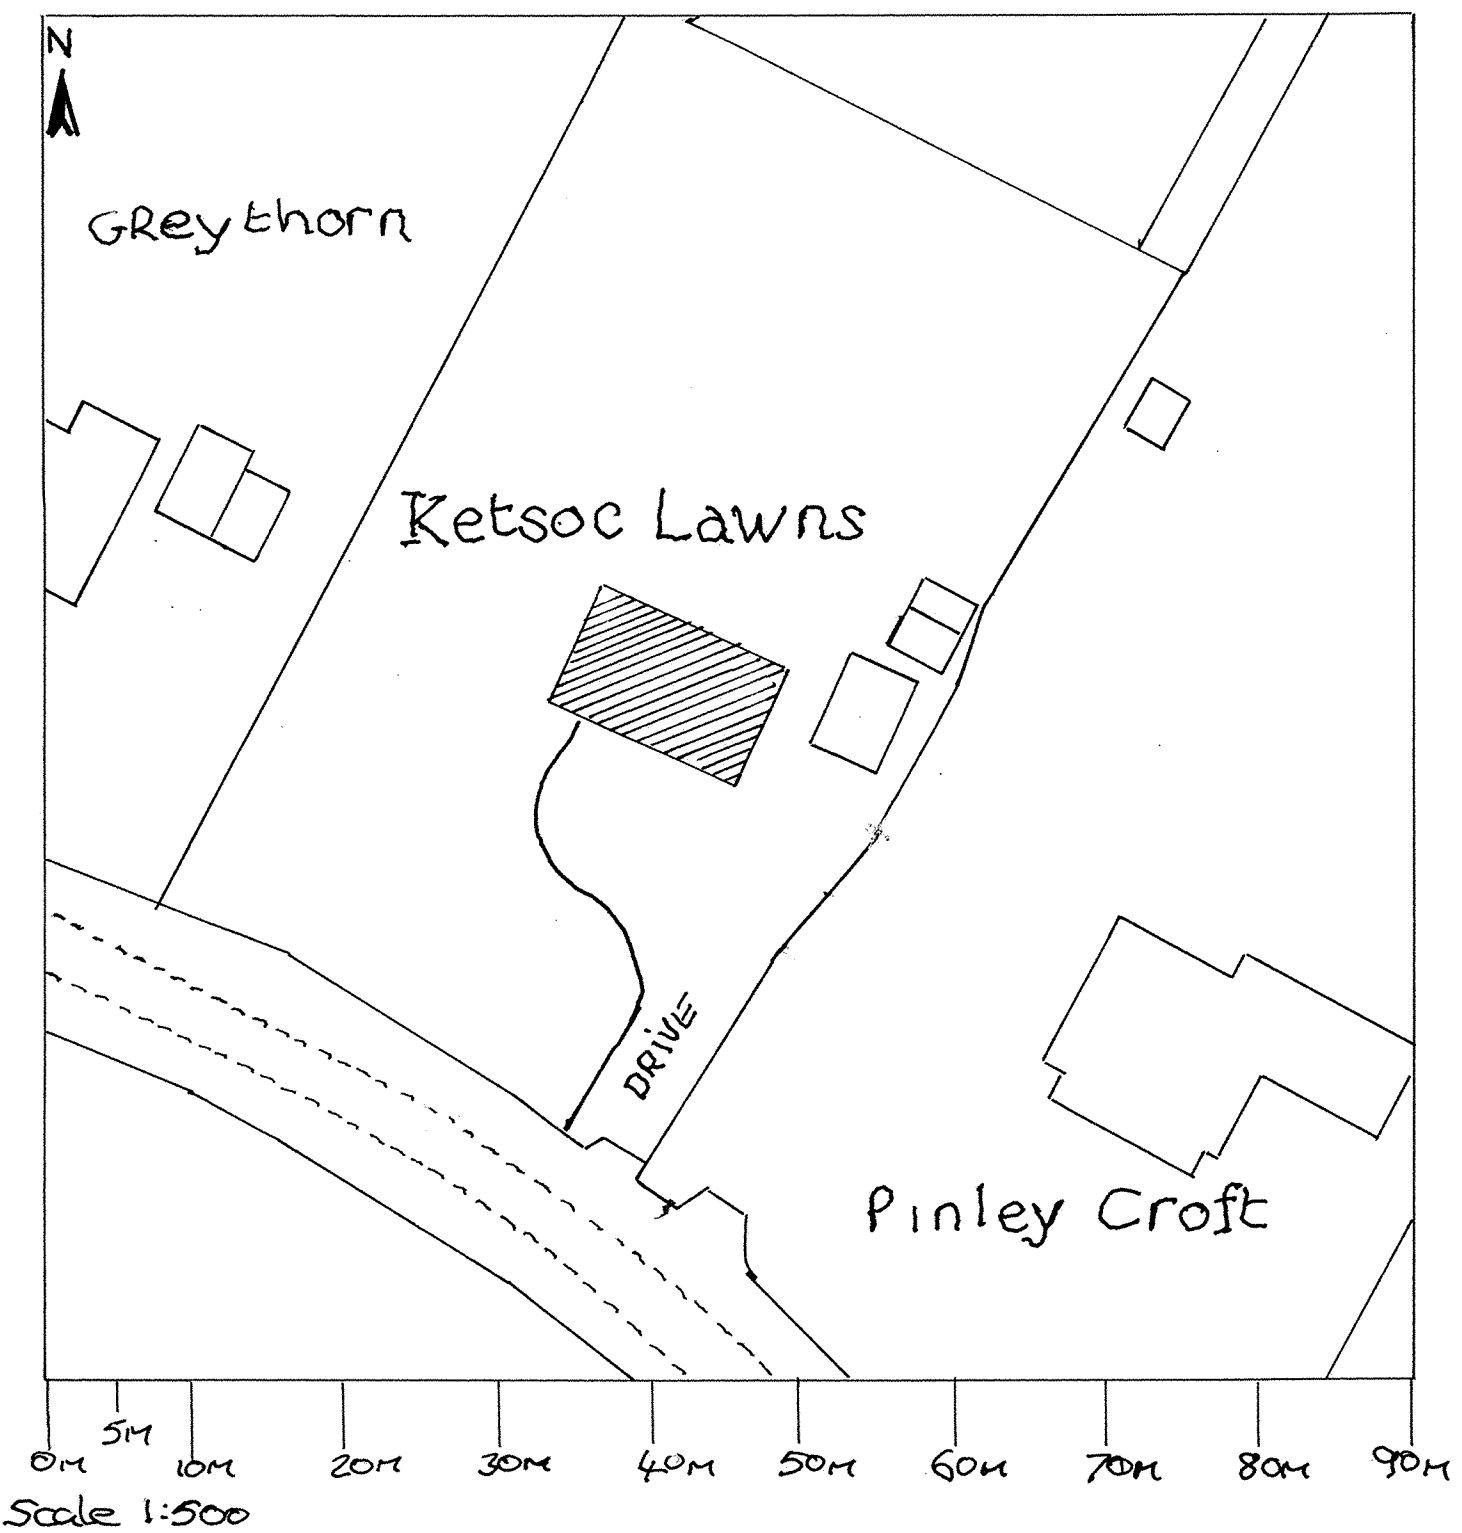

PROPOSED BLOCK PLAN

NOTES:
All dimensions must be checked on site and not scaled from this drawing.

A	Date	Revisions

©copyright

Client

Job Title

Drawing Title

Scale

Date Drawn by

Drg No.	Rev.
---------	------