




Existing front

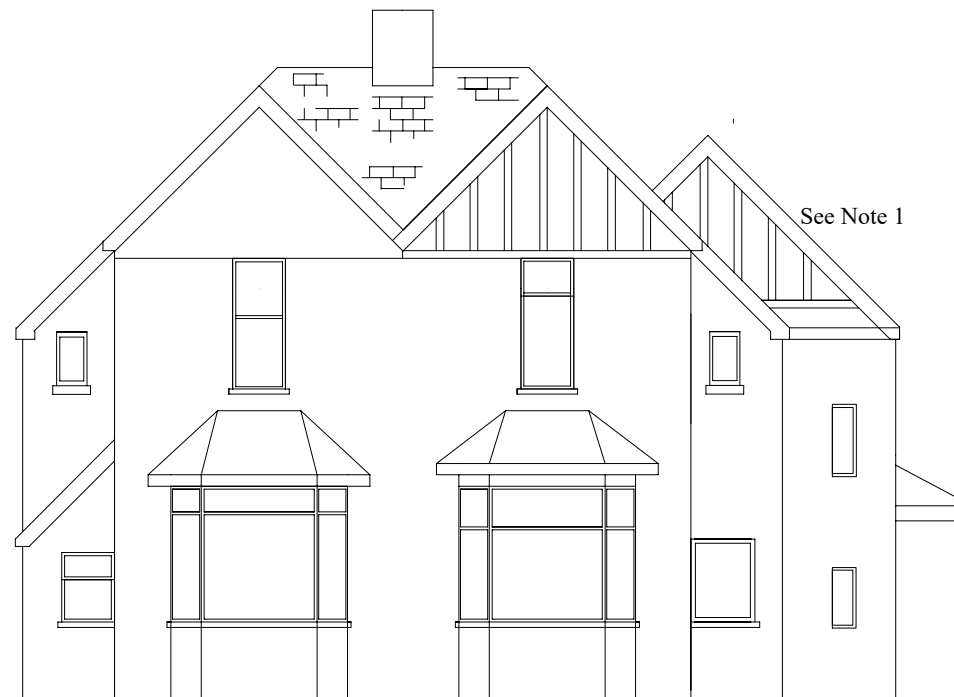


Proposed front

Note 1


Partial Gable at rear finished to match existing gable at the front, resulting in a visual and sympathetic link between old and new. The visual impact of the new will be reduced due to being some 8 meters behind and lower relative to the front.

Scale 1: 100

See Note 2

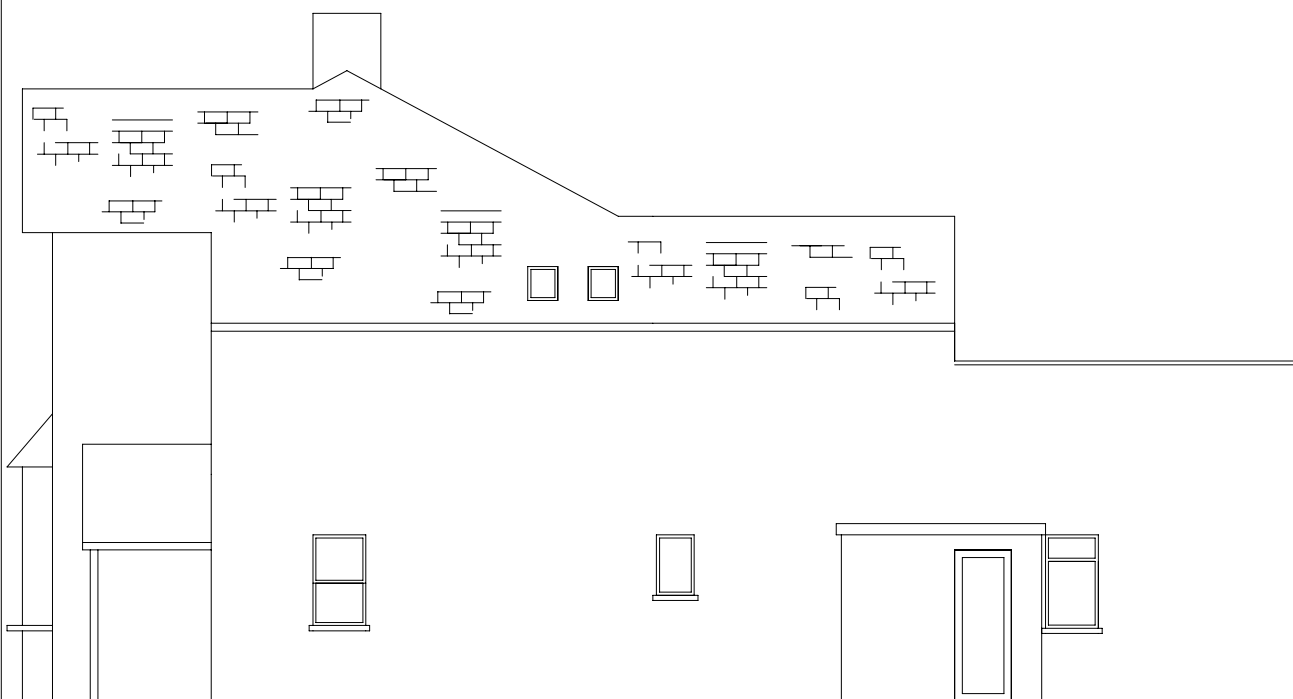

Existing side

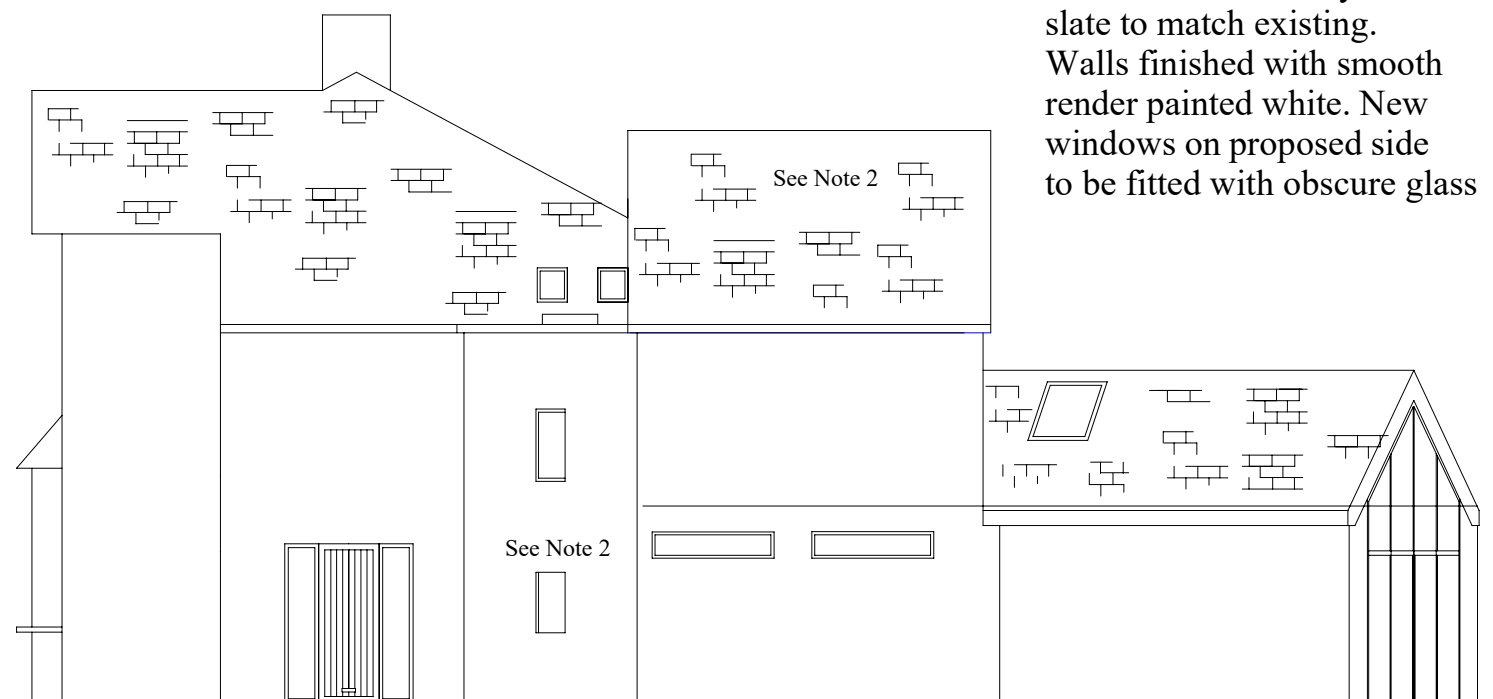

Proposed side

Note 2

Roof finished with synthetic slate to match existing. Walls finished with smooth render painted white. New windows on proposed side to be fitted with obscure glass

