

Typical Section

Proposed Materials

- Red brick with natural stone quoins.
- Slate roof covering - grey
- PVC soffit and fascias - black.
- PVC gutters and downpipes - black.
- Aluminium windows - anthracite grey.
- Roller garage door - anthracite grey.

	<p>Carter-Smith Planning Consultants 1st Floor, Hepscoth House Coopies Lane, Morpeth NE61 6JT</p>
	<p>Tel: 07718967722 Email: tony@cartersmithplanning.com Web: cartersmithplanning.co.uk</p>

Customer: Mr Colin Potts

Title: Proposed Typical Section


Site Address:
 Wardle House, Front Street,
 Longframlington, MORPETH
 NE65 8AA

Drawing No. JR315 - 07B

Scale: 1:50 (A3)

Date: 27/09/2022

Drawn By: Ian Rutherford

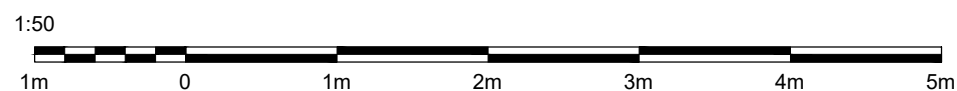

Check all critical construction dimensions, if in doubt ASK. Drawings produced for the purpose of planning approval ONLY. All structural elements to be checked by a structural engineer. Drawing remains the property of **Ian Rutherford Surveying**.