




**SECTION**

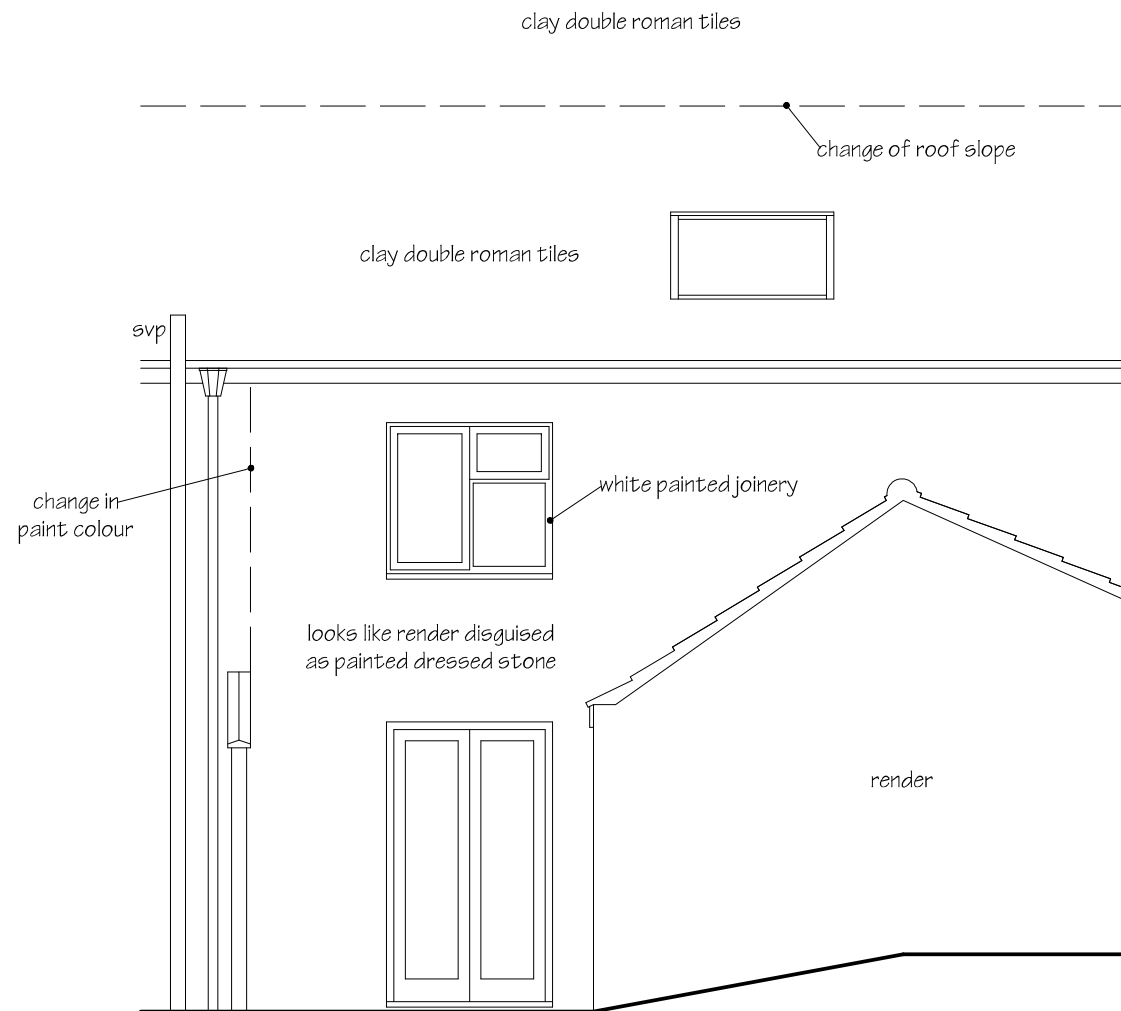

**WEST ELEVATION**

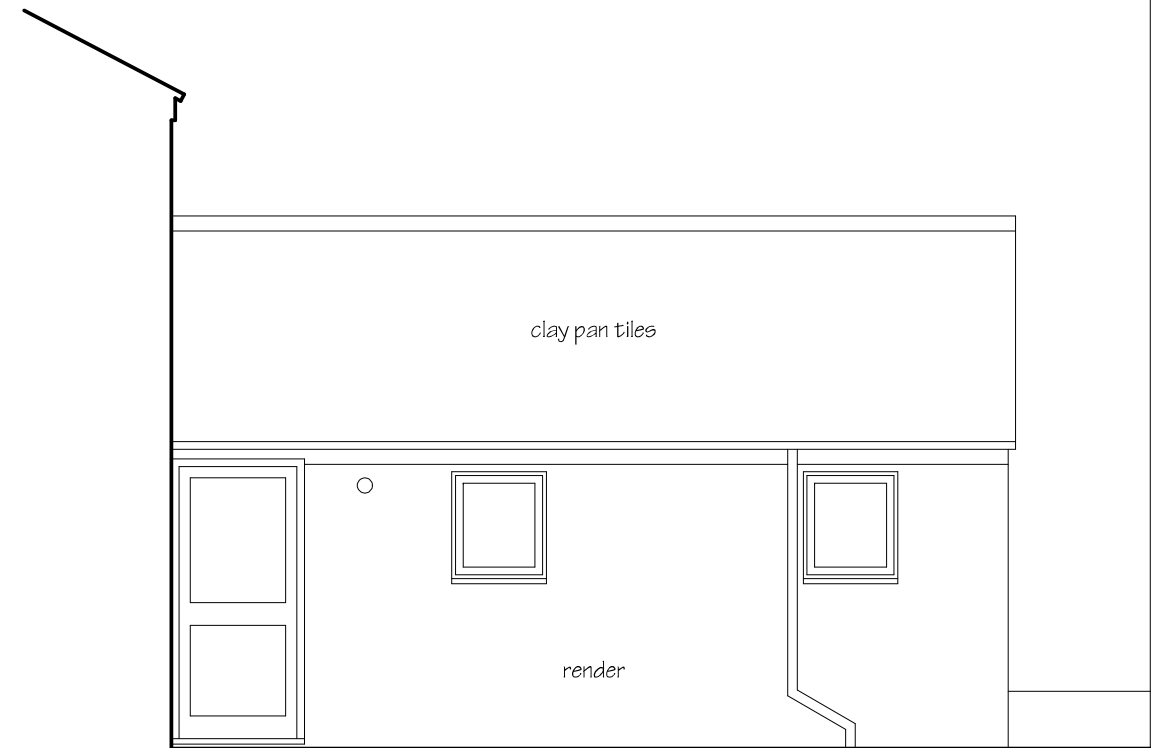

**NORTH ELEVATION**

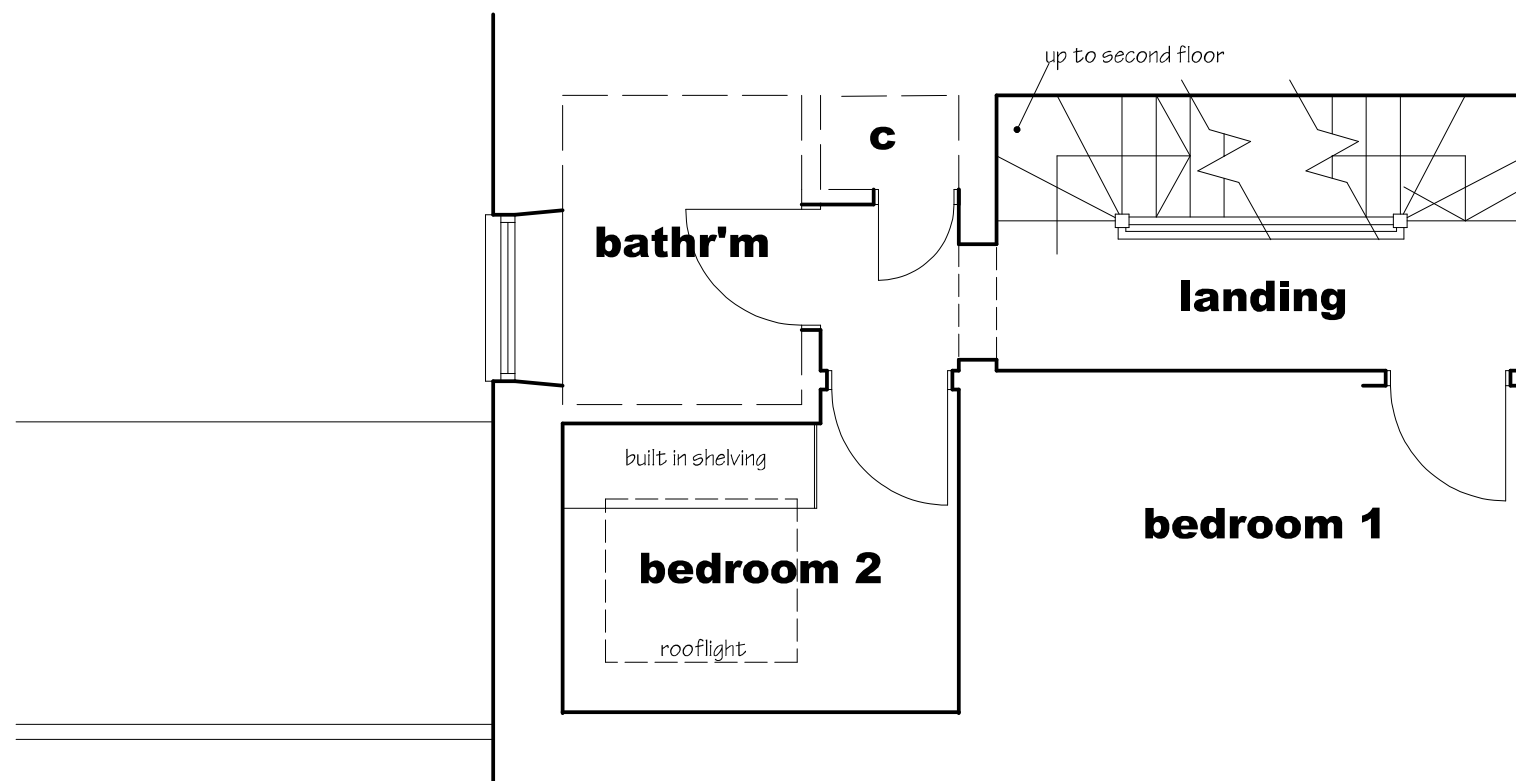

**FIRST FLOOR PLAN**



**K E V I N S M I T H** *Architectural Services*  
7 Ludlow Close, Frome, Somerset. BA11 2ES TEL. 07946 678348 WEB. [www.kevinpsmith.co.uk](http://www.kevinpsmith.co.uk)

Client **LUCY TRAVIS**

Job **PROPOSALS AT 13 LOWER STREET, RODE, SOMERSET.**

Title **SURVEY DETAILS (FIRST FLOOR, SECTION + ELEVATIONS)**

Scales **1:50**

Date **JAN 2019**

Ref No **2026 / 02**