



Ordnance Survey, (c) Crown Copyright 2019. All rights reserved. Licence number 100022432




LOCATION PLAN 1:1250

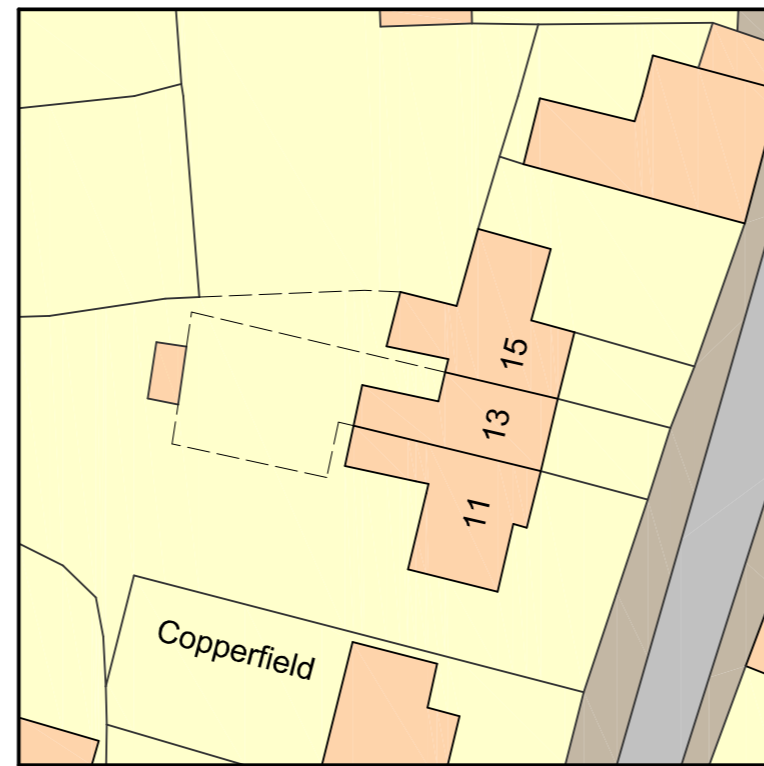

SITE PLAN 1:500

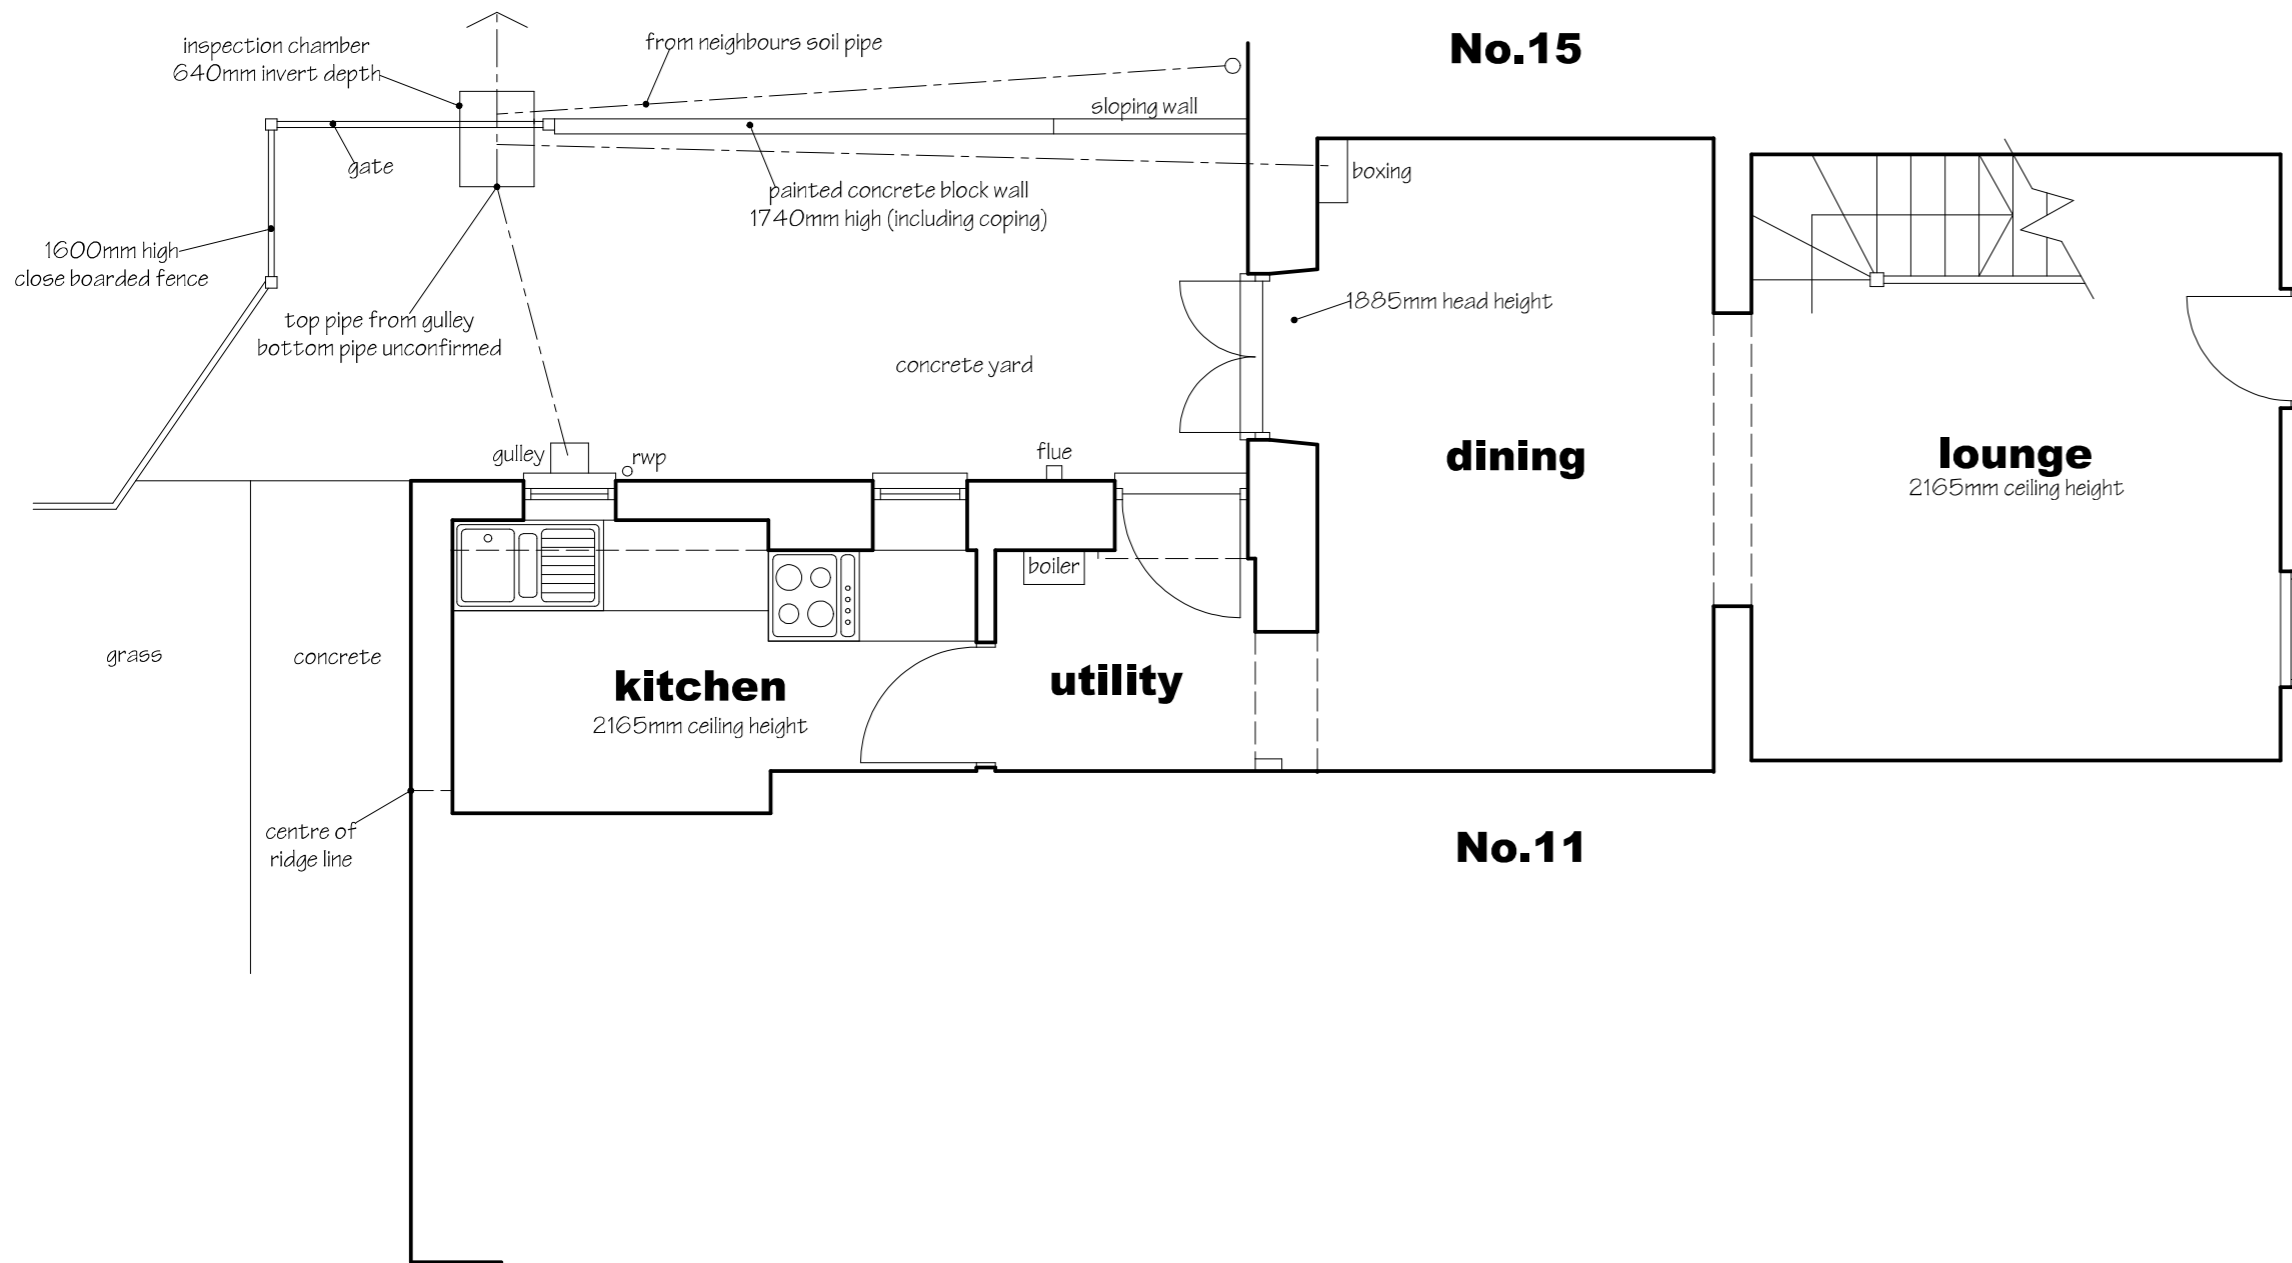

GROUND FLOOR PLAN

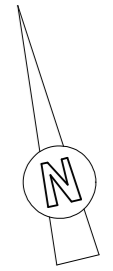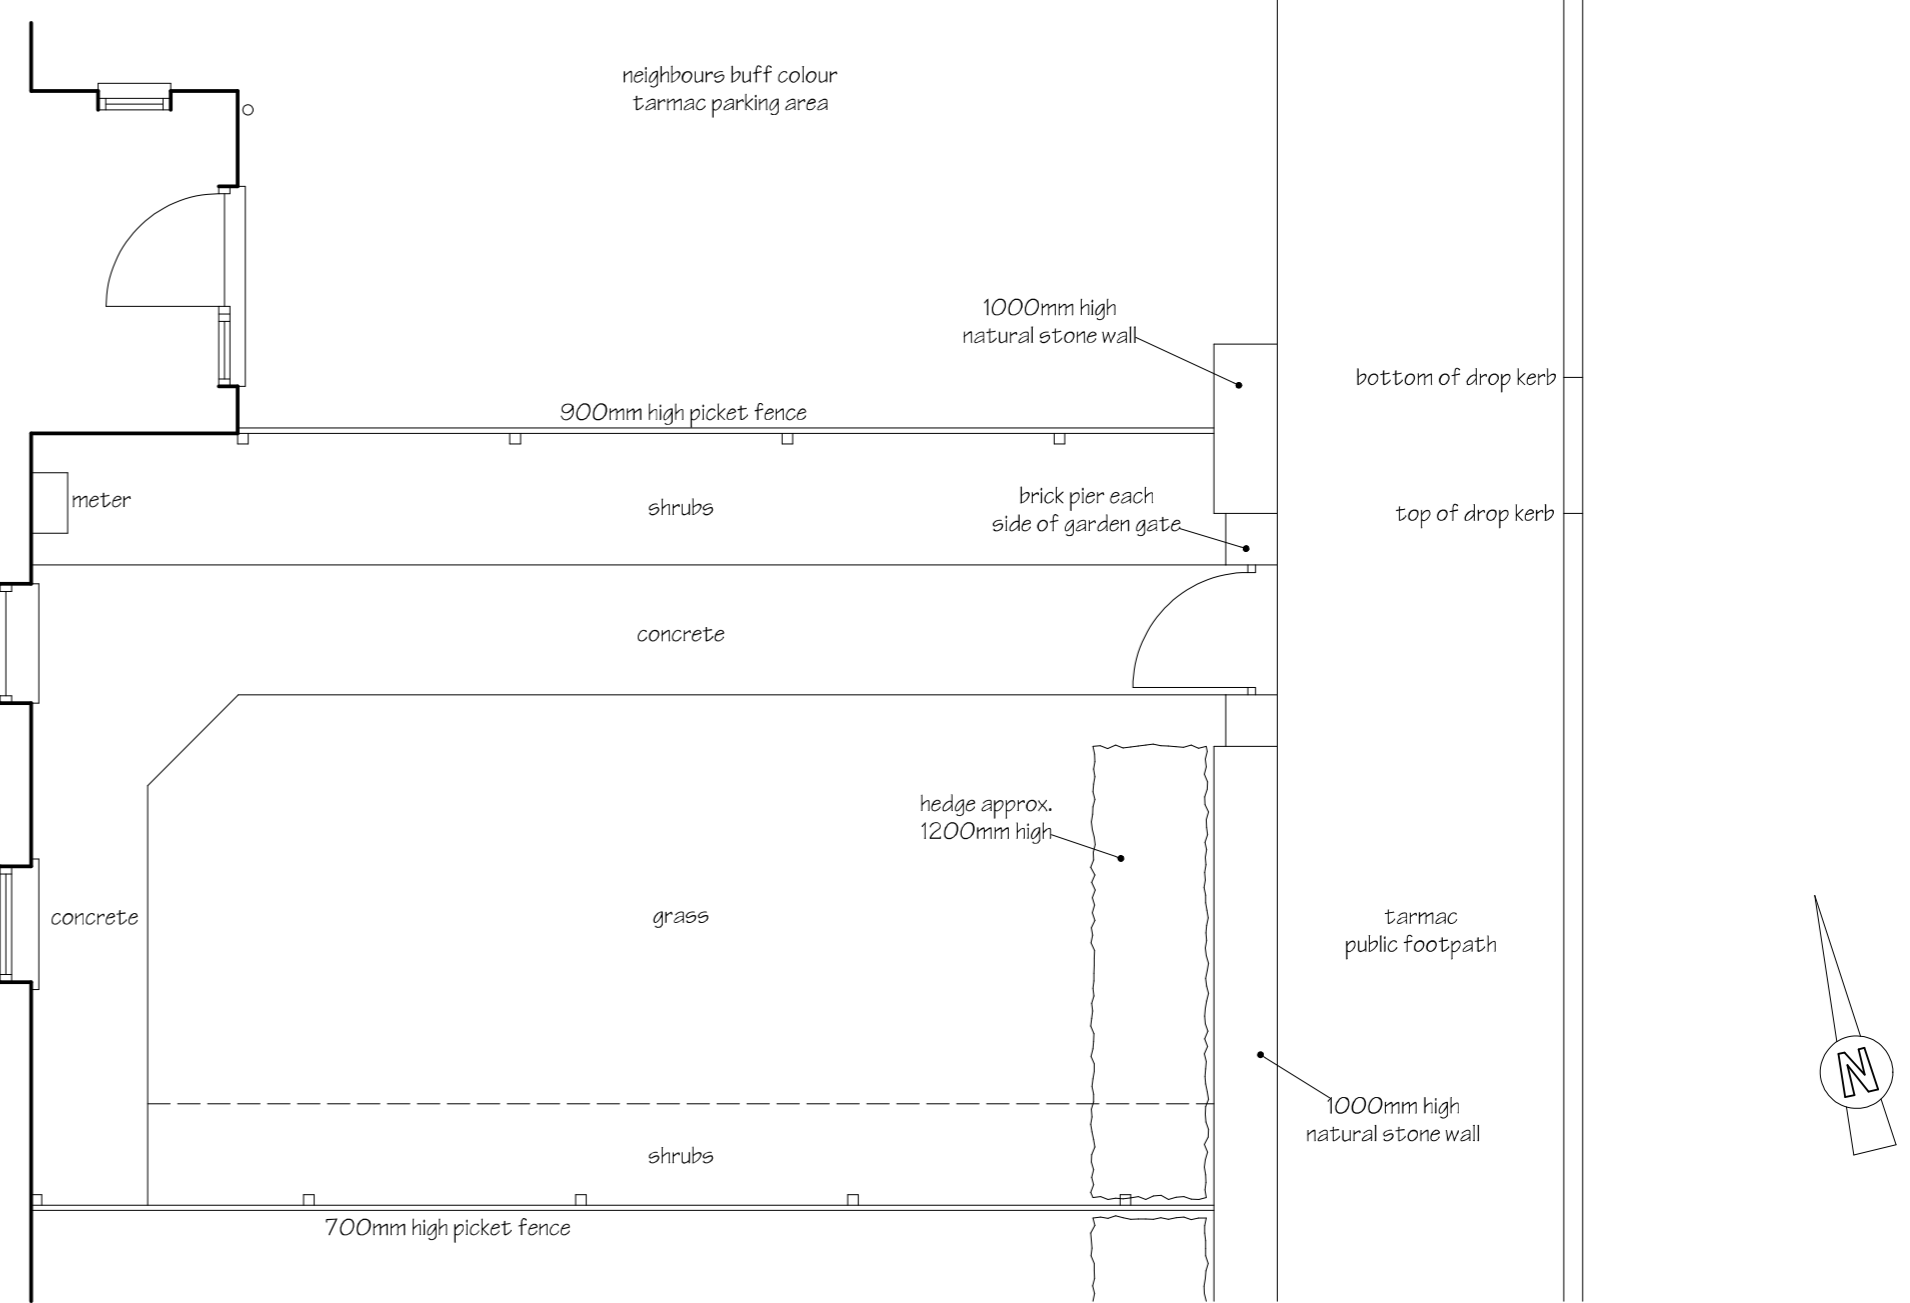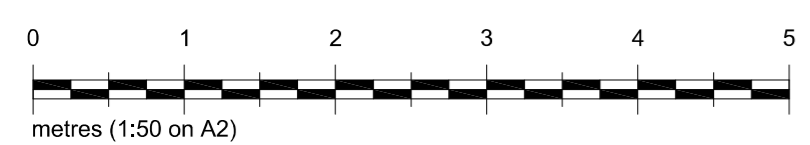

B 03.01.20. - DRAINAGE UPDATED
 A 17.07.19. - ADDITIONAL INFORMATION

KEVIN SMITH *Architectural Services*
 7 Ludlow Close, Frome, Somerset. BA11 2ES TEL. 07946 678348 WEB. www.kevin-smith.co.uk

Client **LUCY TRAVIS**

Job **PROPOSALS AT 13 LOWER STREET, RODE, SOMERSET.**

Title **SURVEY DETAILS (GROUND FLOOR, SITE + LOCATION PLAN)**

Scales **1:50** Date **JAN 2019** Ref No **2026 / 01 B**