


WEST ELEVATION

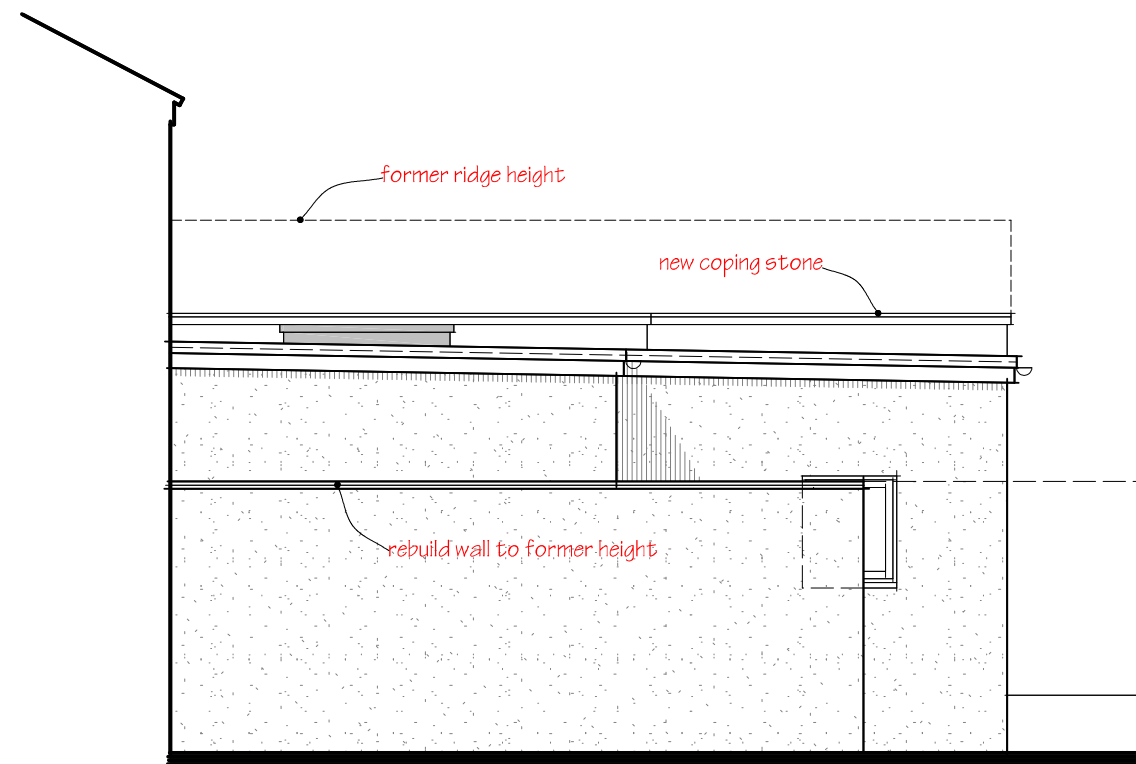

NORTH ELEVATION

- PROPOSED WALLING - RENDER FINISH
- PROPOSED ROOFING - EPDM FINISH TO FLAT ROOF
- PROPOSED WINDOWS AND DOORS - DARK GREY POWDER COATED SLIMLINE ALUMINIUM FRAMES

A 07.10.22. - CLIENT MINOR AMENDMENTS

KEVIN SMITH *Architectural Services*
 7 Ludlow Close, Frome, Somerset. BA11 2ES TEL. 07946 678348 WEB. www.kevinpsmith.co.uk

Client **LUCY TRAVIS**


Job **PROPOSALS AT 13 LOWER STREET, RODE, SOMERSET.**

Title **PROPOSAL DETAILS (REAR EXTENSION)**

Scales **1:50**

Date **AUGUST 2022**

Ref No **2026 / 10 A**

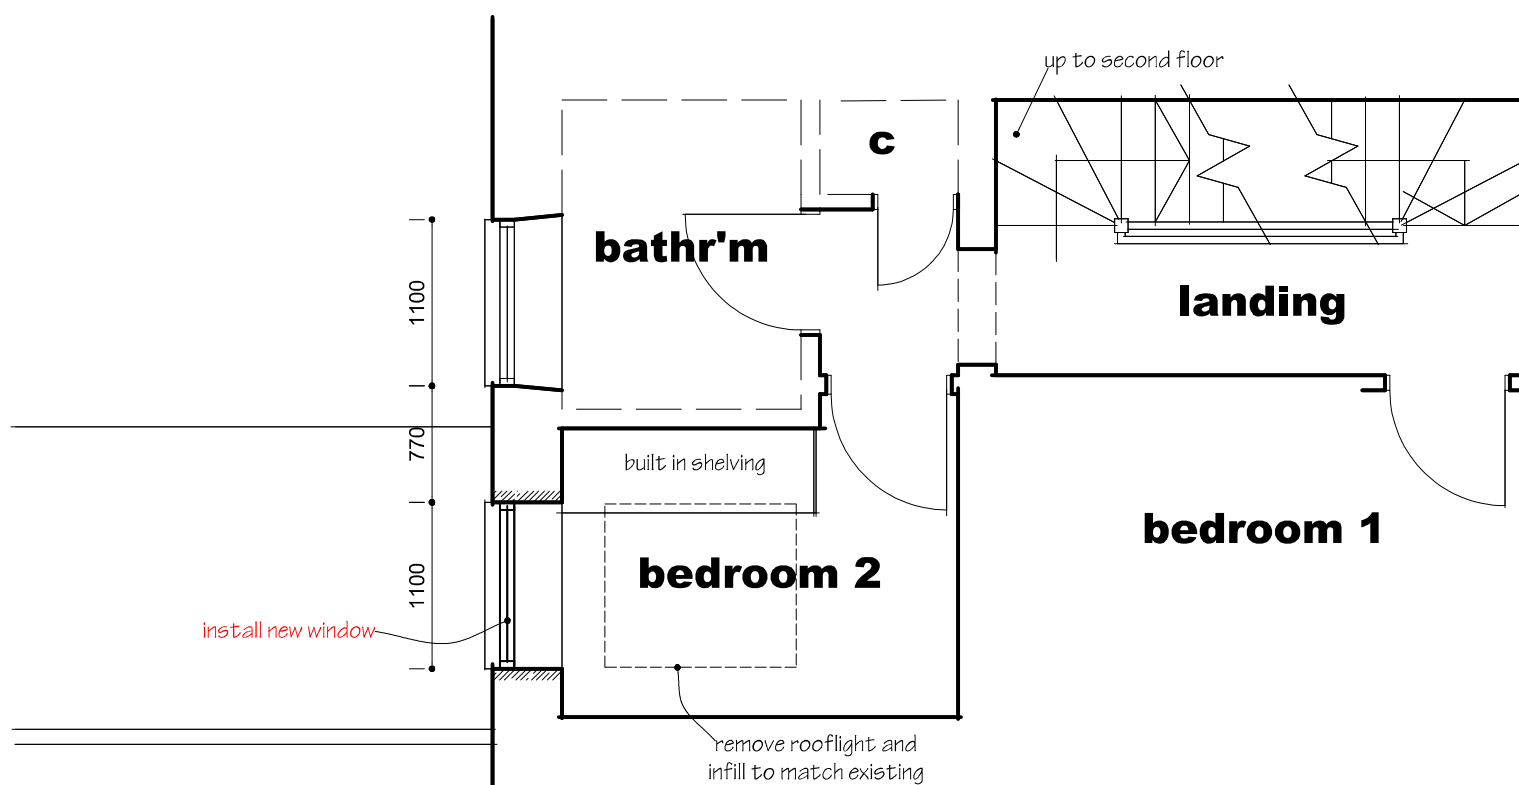

FIRST FLOOR PLAN

